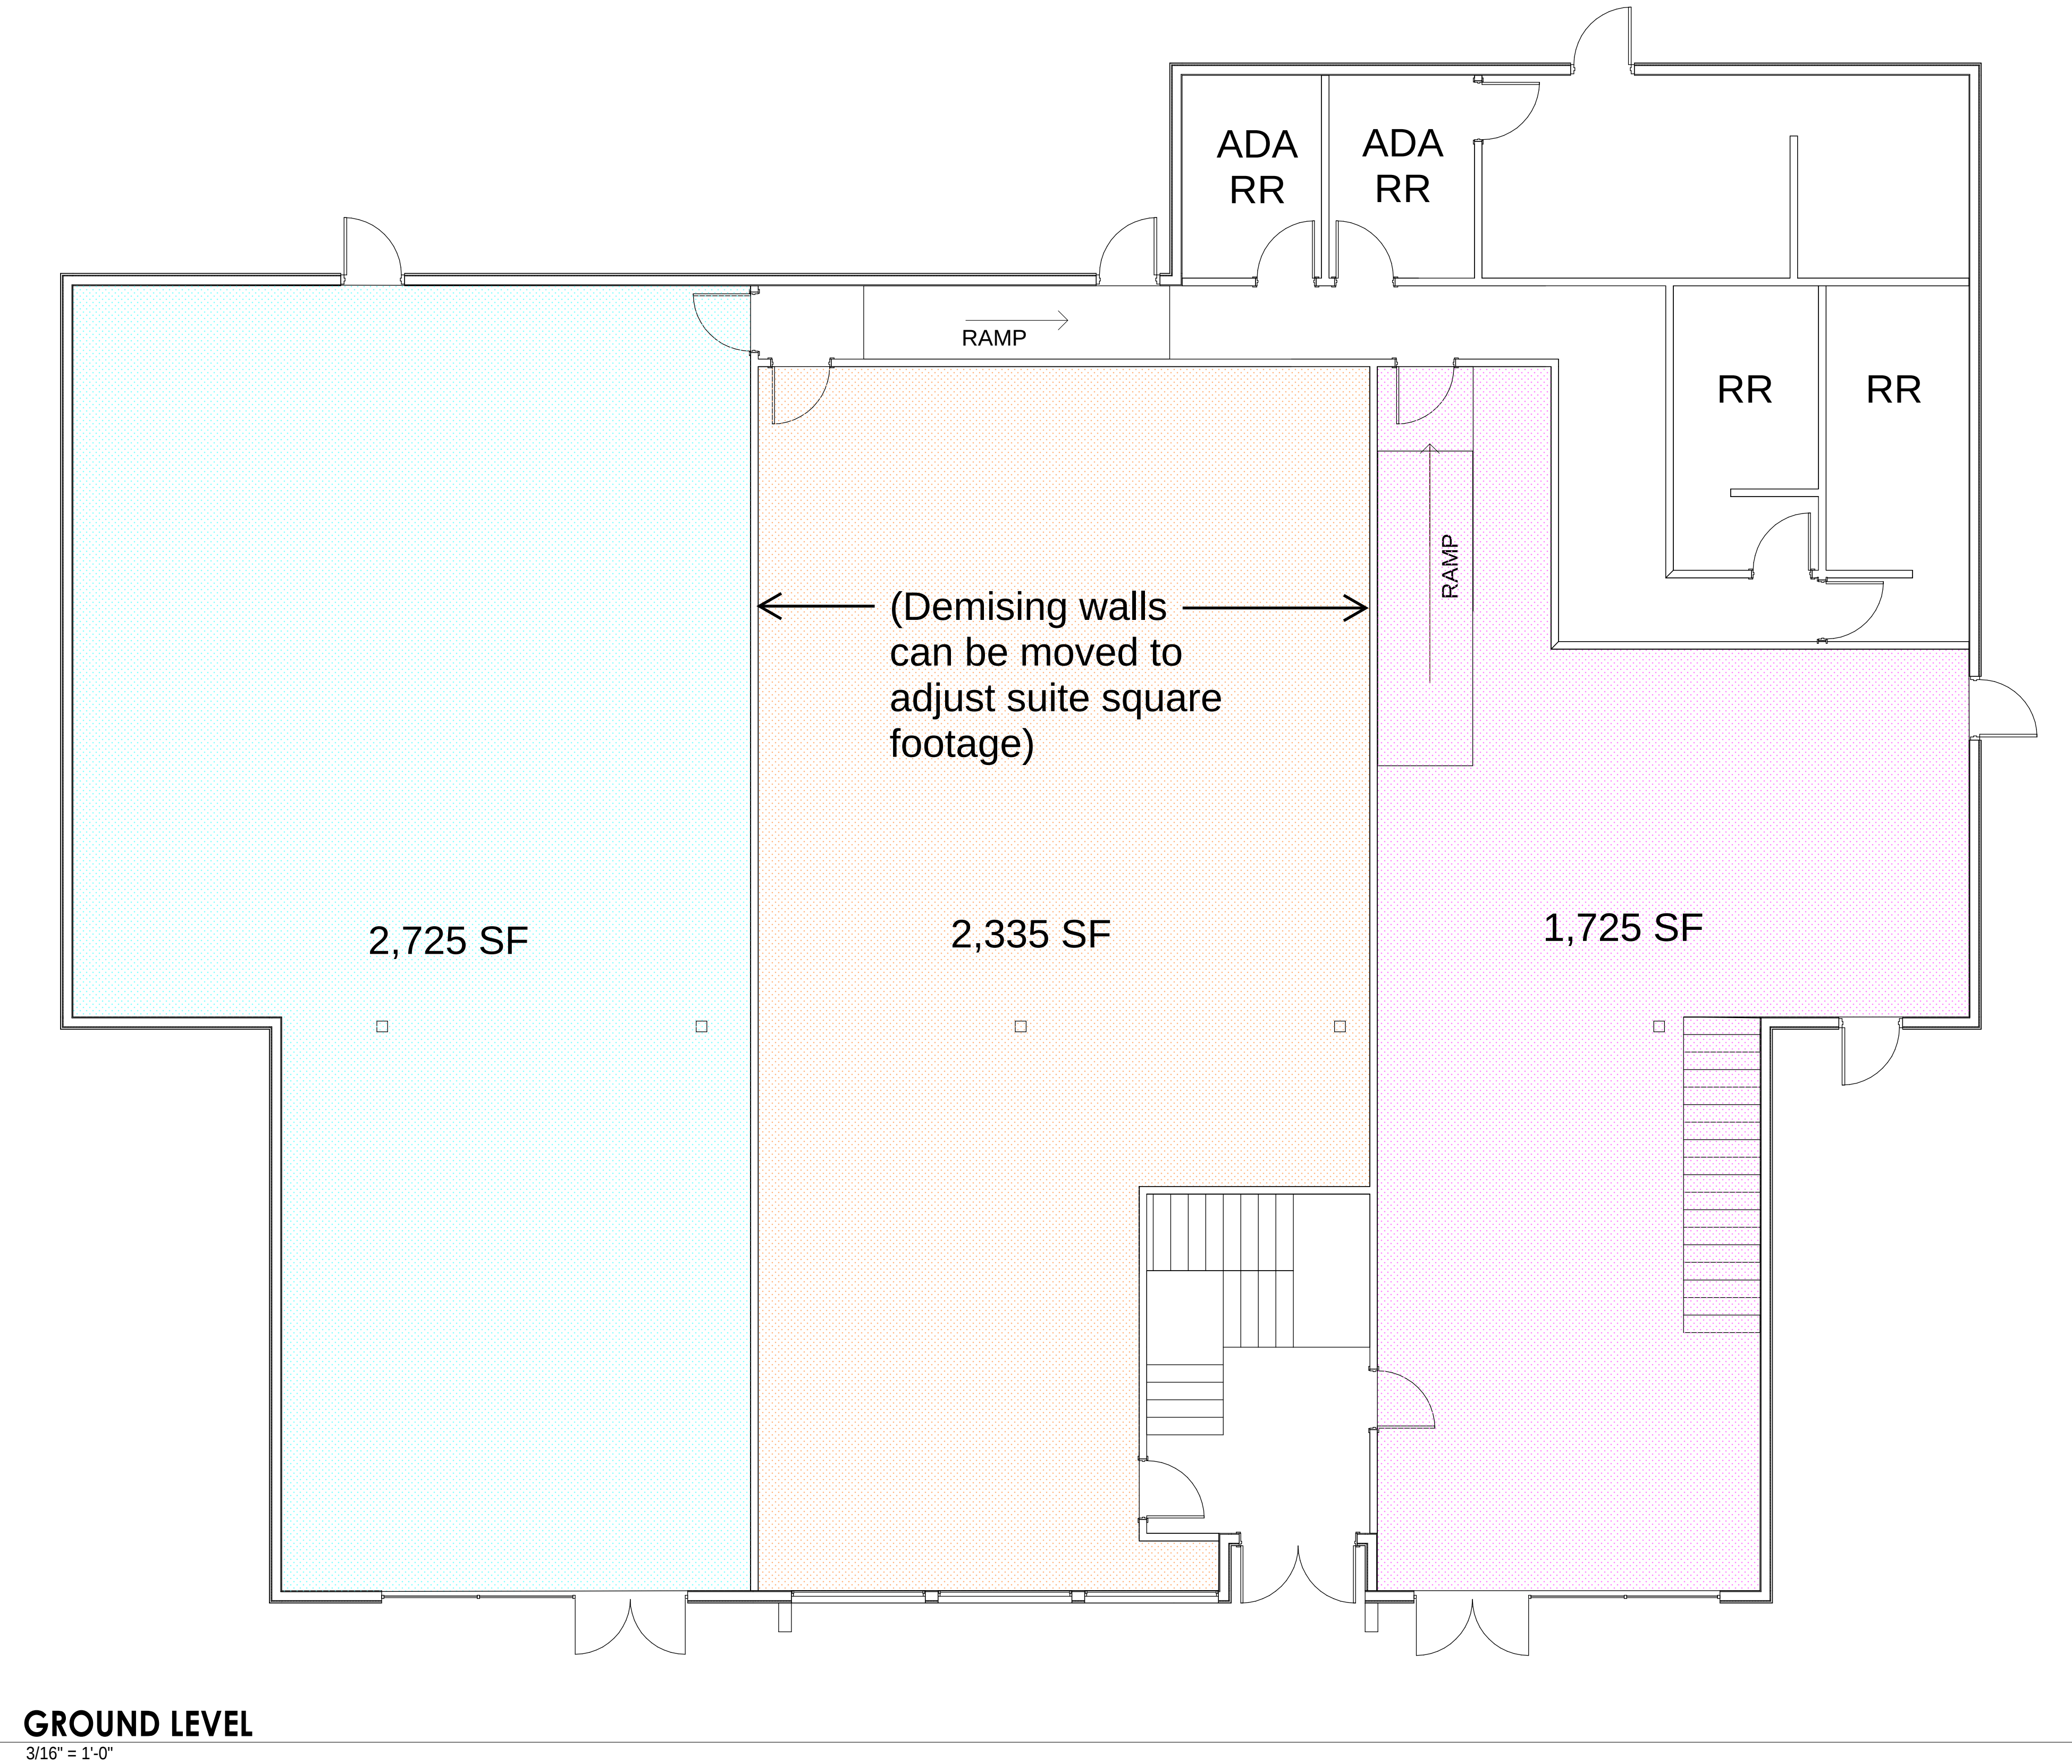


○ Keynotes

General Notes:

Legend

BID SET N/A

Revisions	Description	Date
-----------	-------------	------

ALL RIGHTS RESERVED THESE DRAWINGS ARE THE PROPERTY OF MSGS ARCHITECTS AND ARE NOT TO BE USED OR REPRODUCED IN ANY MANNER WITHOUT PRIOR WRITTEN PERMISSION.

Sheet Title

FLOOR PLAN -
GROUND LEVEL

Sheet No.

A2.10


MSGS Project No.
23-147

HARRISON AVE
RENOVATION
2410 Harrison Avenue, Olympia WA




p 360 943 6774 f 360 352 7005
www.msgsarch.com

510 capitol way south
olympia, washington 98501

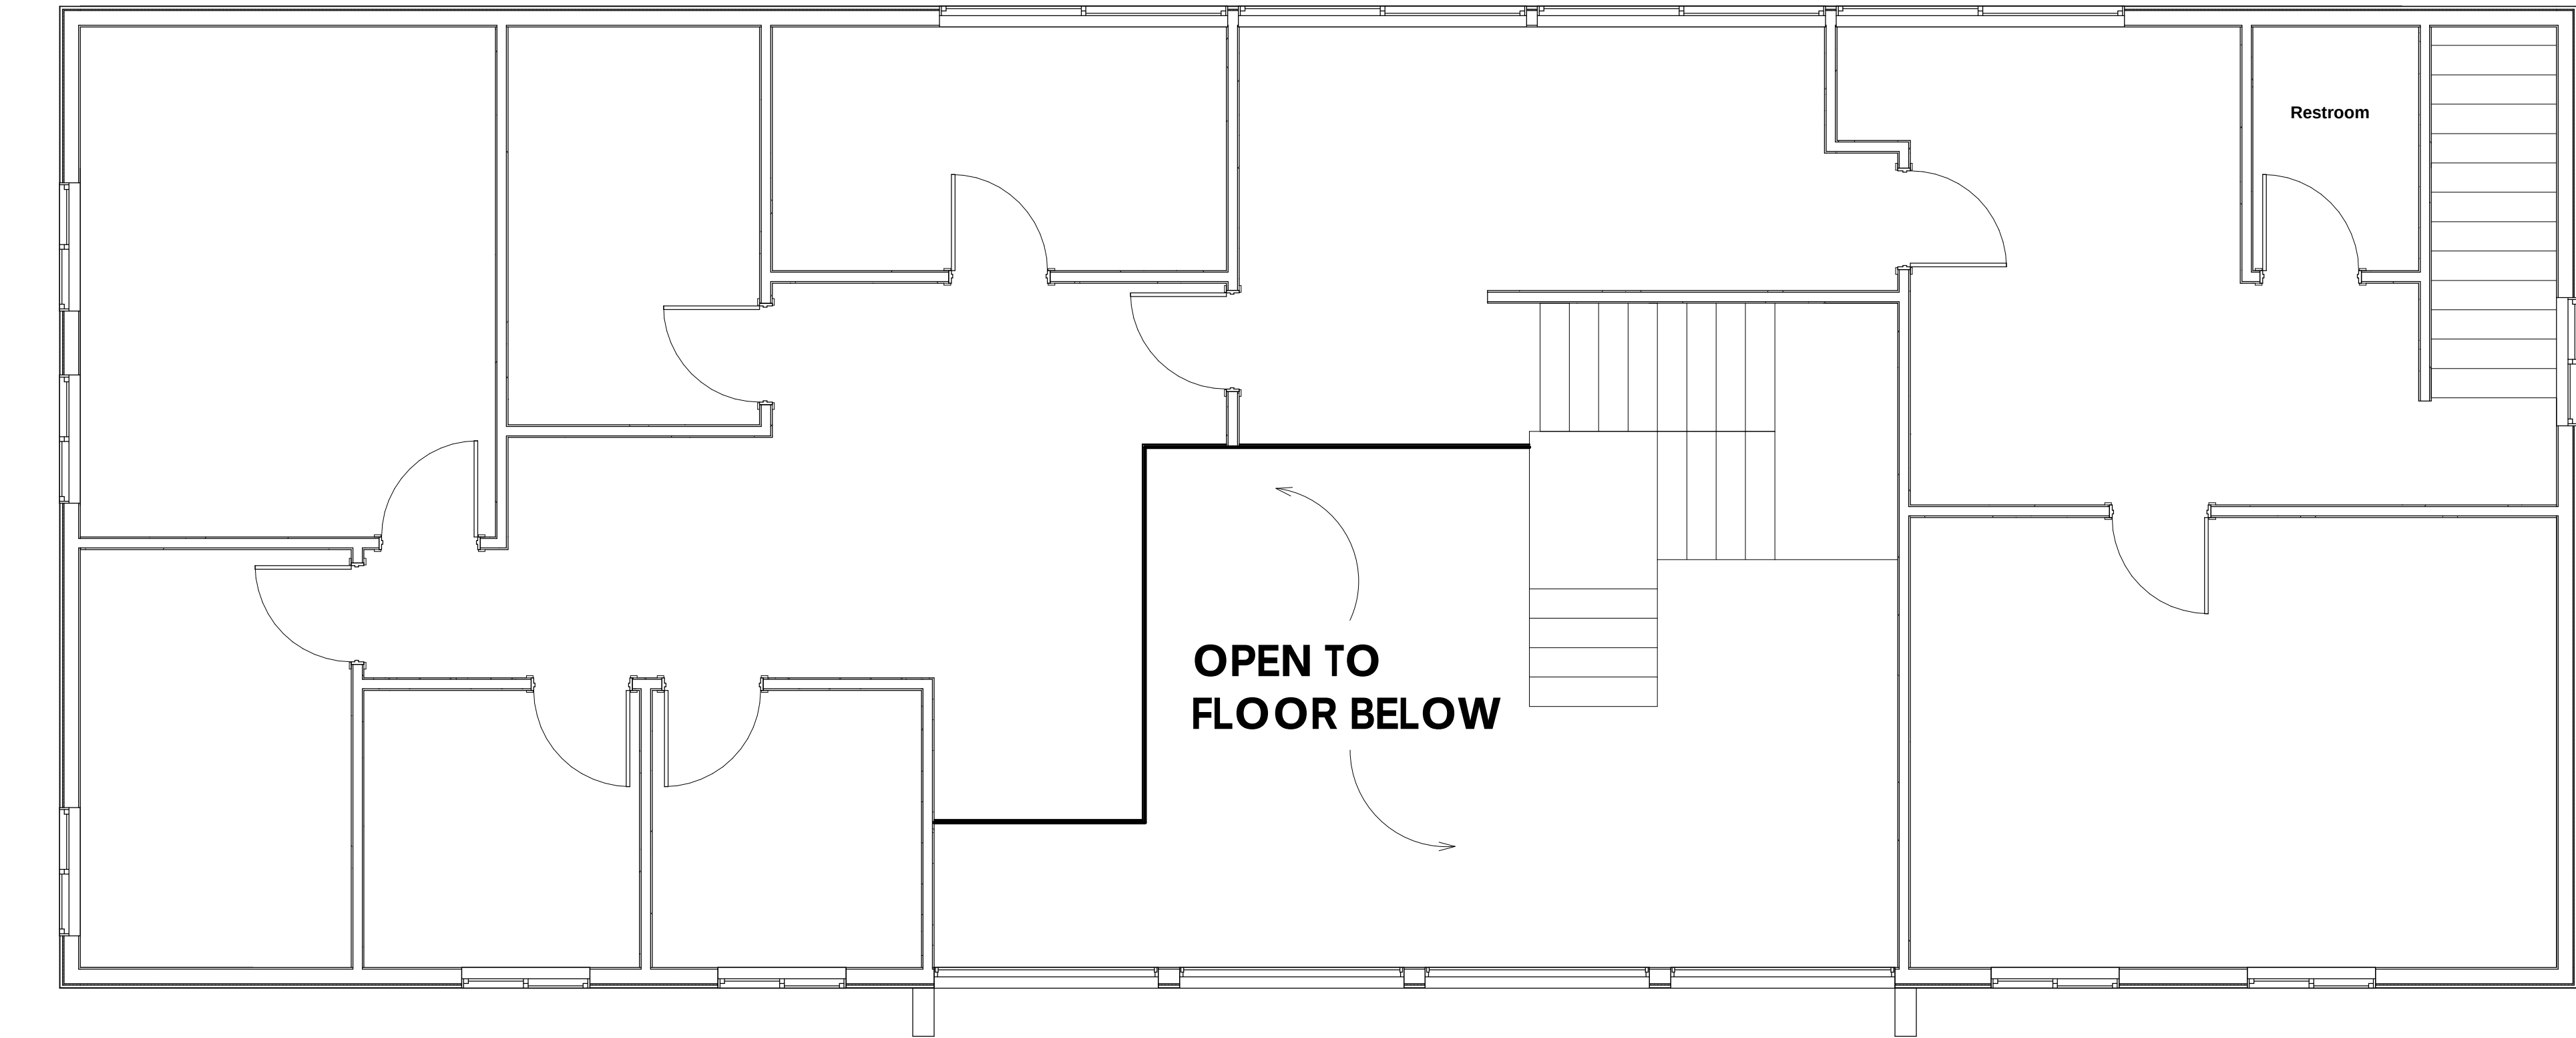

1
A2.11

LEVEL 2
1/4" = 1'-0"

 

○ Keynotes

General Notes:

Legend

BID SET

N/A

Revisions	Description	Date
-----------	-------------	------

ALL RIGHTS RESERVED THESE
DRAWINGS
ARE THE PROPERTY OF MSGS
ARCHITECTS AND ARE NOT TO BE USED
OR REPRODUCED IN ANY MANNER
WITHOUT PRIOR WRITTEN PERMISSION.

Sheet Title

FLOOR PLAN -
LEVEL 2

Sheet No.


A2.11

MSGS Project No.
23-147

HARRISON AVE
RENOVATION
2410 Harrison Avenue, Olympia WA



p 360 943 6774 f 360 352 7005
www.msgsarch.com

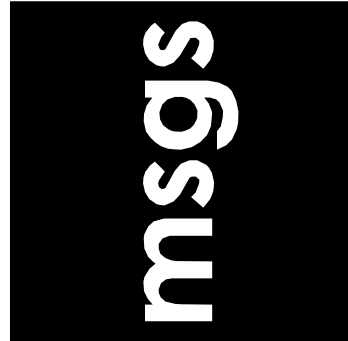

510 capitol way south
olympia, washington 98501