





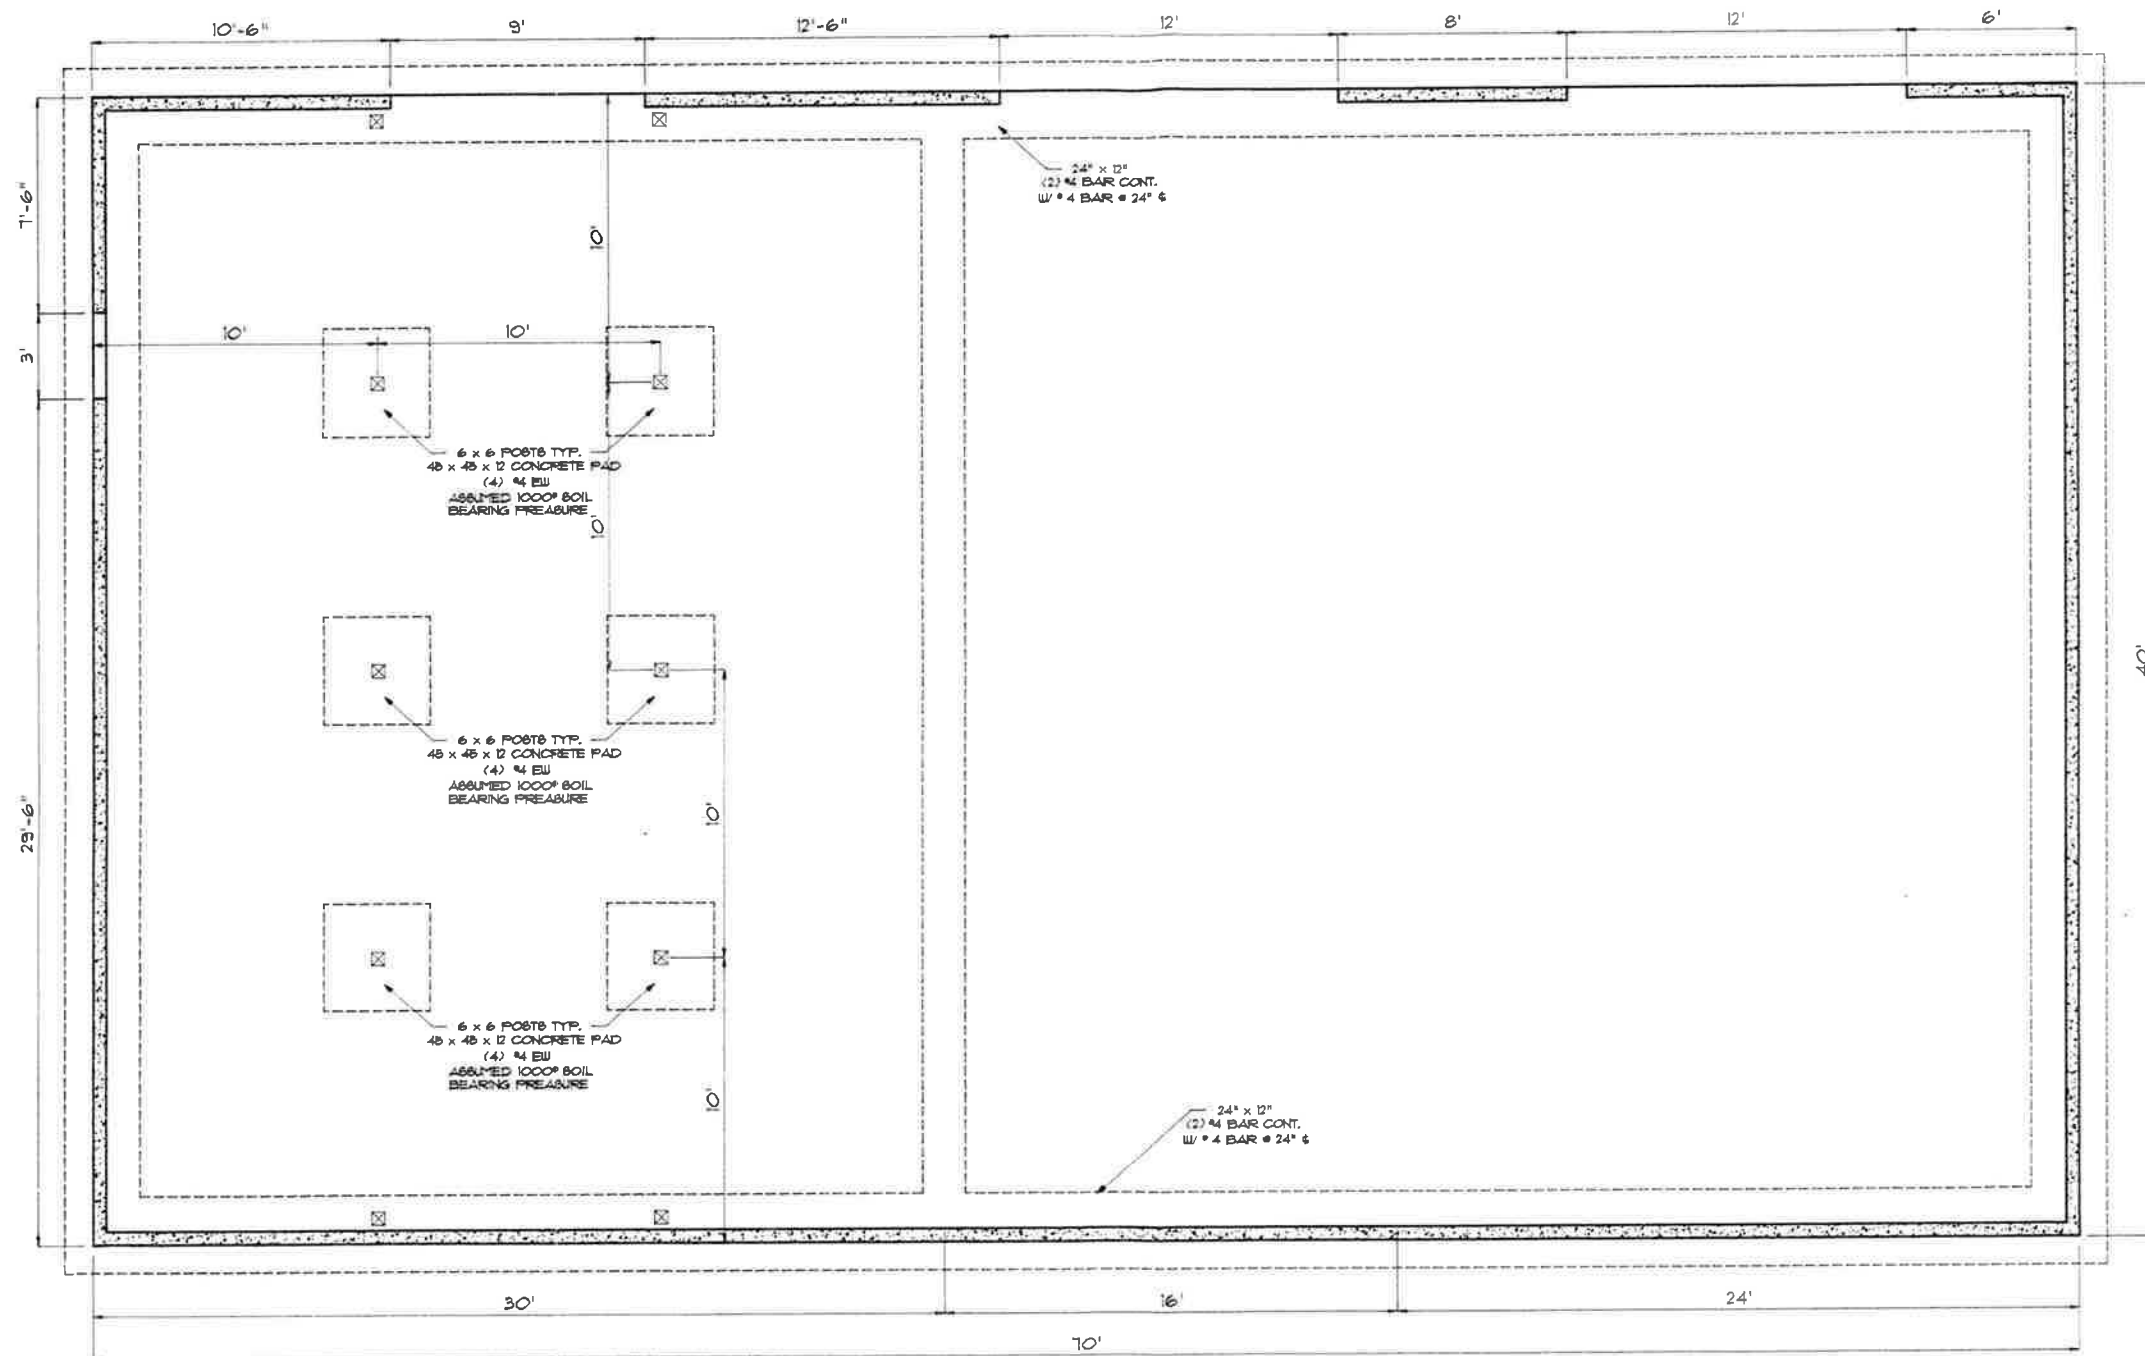

# FOUNDATION PLAN



SCALE 1/4" = 1'

|                                        |                                               |              |                 |
|----------------------------------------|-----------------------------------------------|--------------|-----------------|
| Creative Home Concepts, Corp.          |                                               |              |                 |
| SITE ADDRESS: 1407 WILLOW ROAD         |                                               | 922-3399     |                 |
| PROJECT: STORAGE BLDG B-P CONSTRUCTION |                                               |              |                 |
| DRAWING TITLE: FOUNDATION PLAN         |                                               |              |                 |
|                                        | 8701 4th Ave<br>Suite # 4<br>Tacoma, WA 98406 | DATE: NOV 93 | SCALE: AS SHOWN |
|                                        |                                               | 756-0725     | SHEET 2 of      |

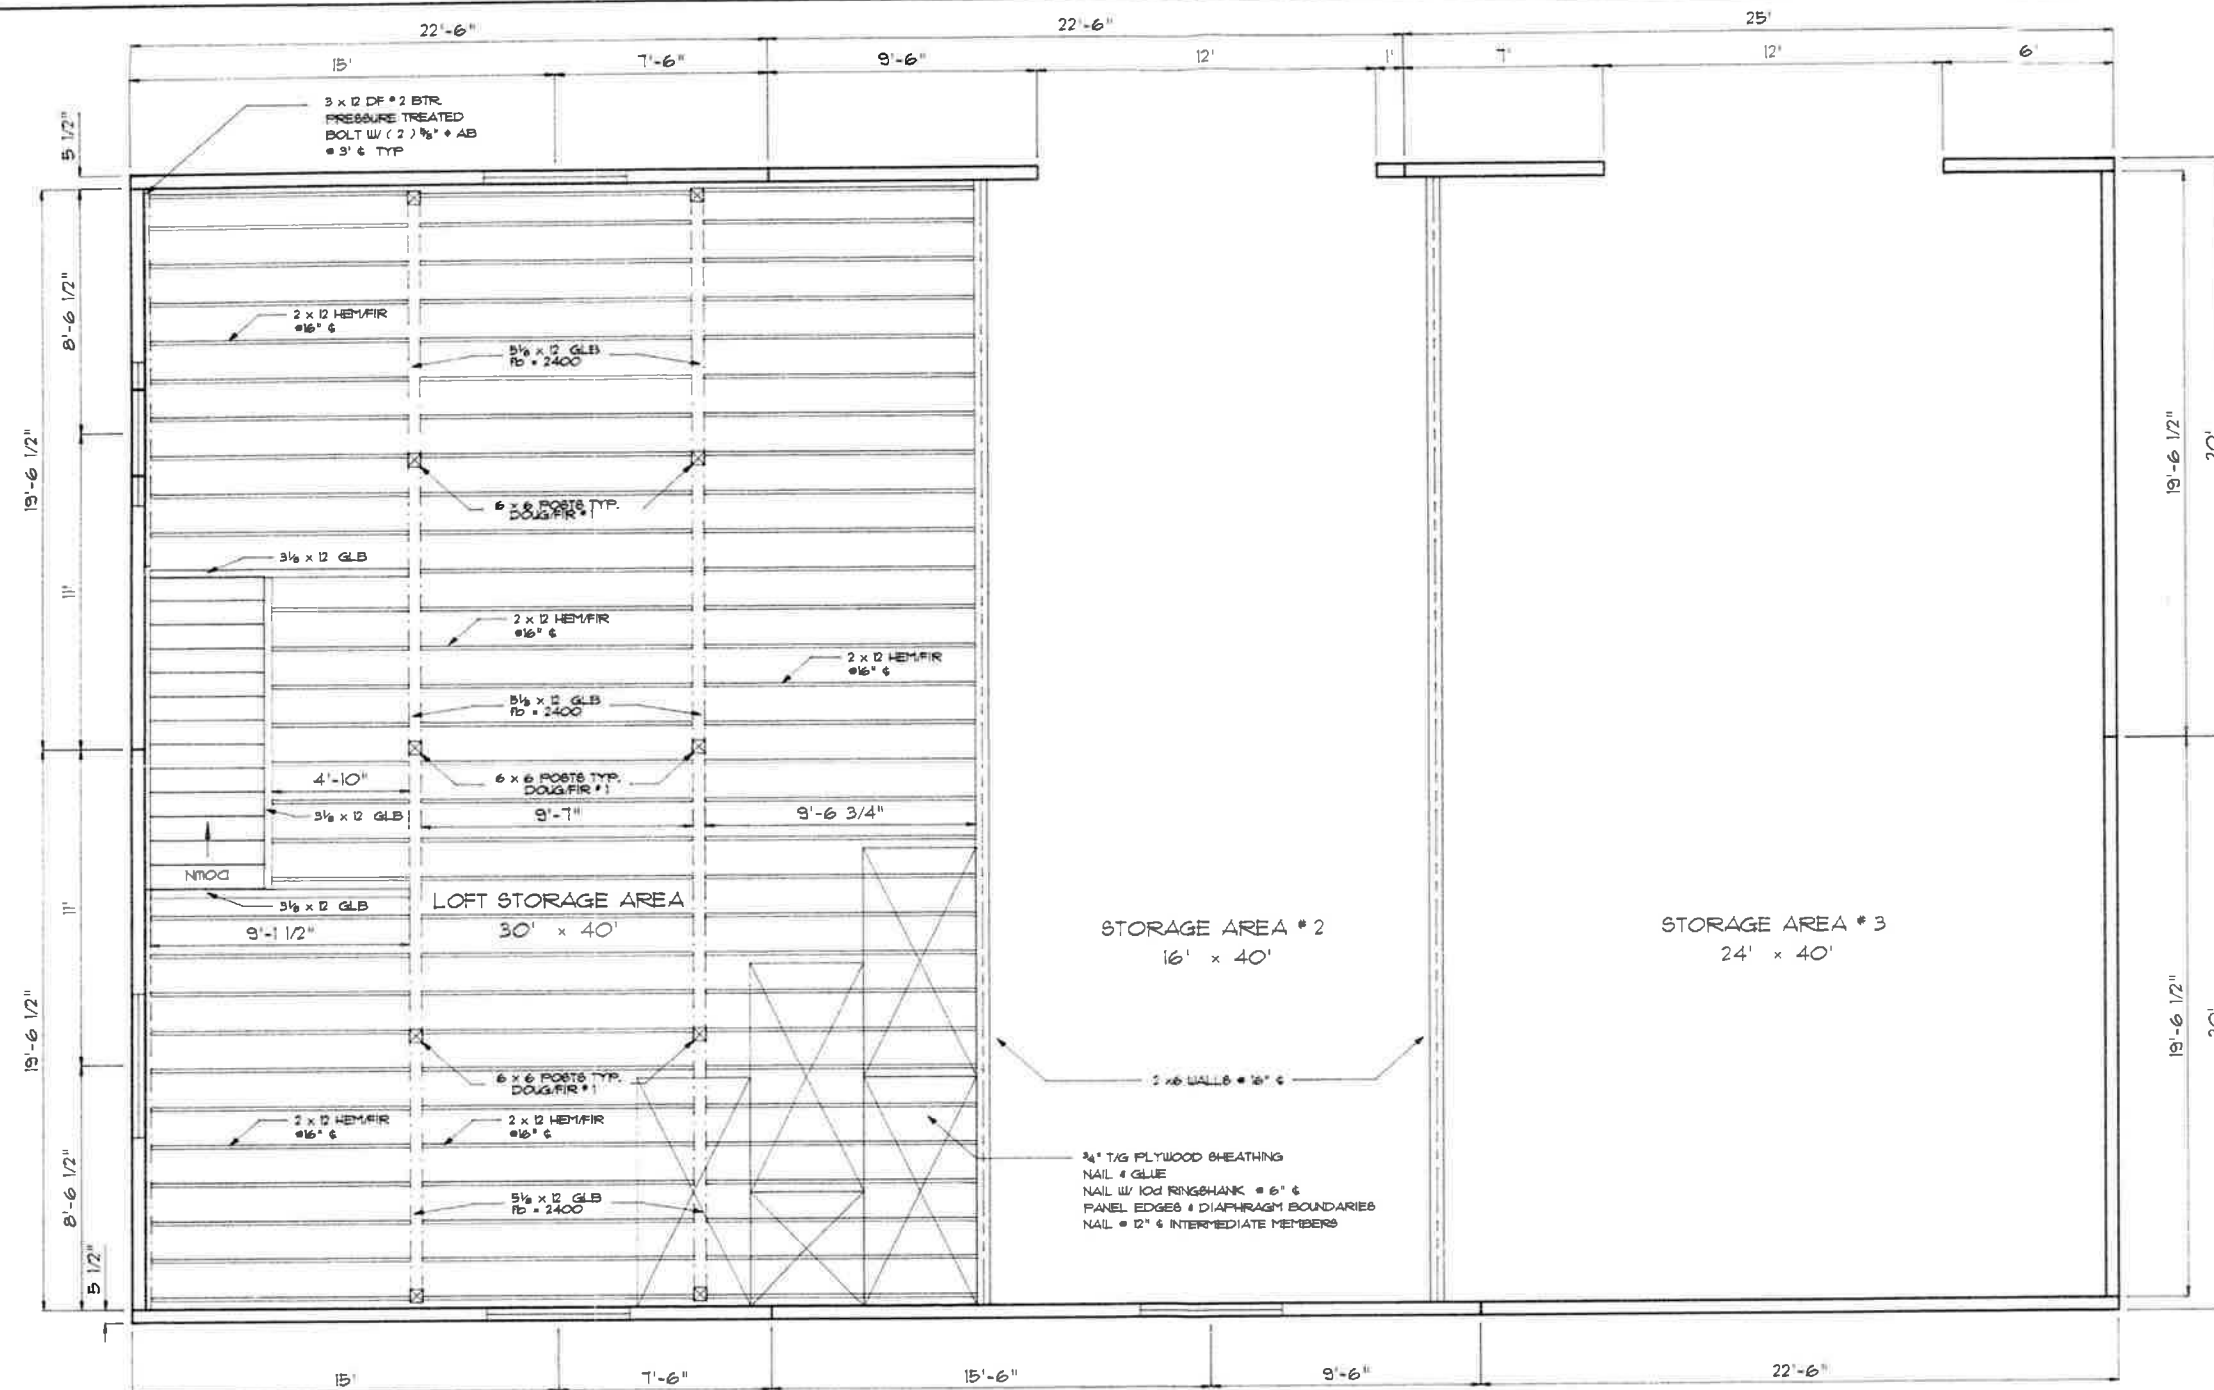


## LOFT FRAMING / PANEL LAYOUT

SCALE 1/4" = 1'

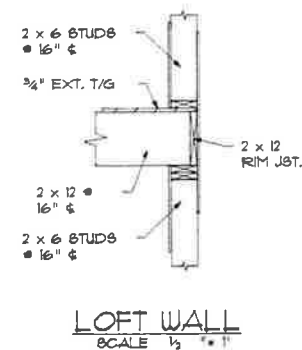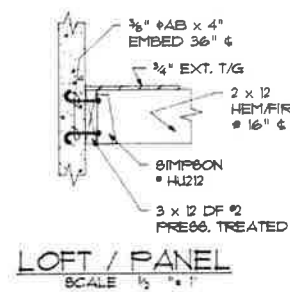

NOTE:  
1) PROVIDE "SIMPSON" FRAMING CONNECTORS (OR EQUAL) THROUGH-OUT BUILDING AS REQUIRED FOR BEAM, COLUMN, FOOT BASES, FRAMING ANCHORS, ETC. TO FIT PER MANUFACTURER'S CATALOG.  
2) USE 6x8 NO. 1 DOUGLAS FIR HEADERS UNLESS NOTED OTHERWISE.

|                                                                                       |  |                                               |                                           |
|---------------------------------------------------------------------------------------|--|-----------------------------------------------|-------------------------------------------|
| Creative Home Concepts, Corp.                                                         |  |                                               |                                           |
| SITE ADDRESS: 1407 WILLOW ROAD                                                        |  | 922-9399                                      |                                           |
| PROJECT: STORAGE BLDG B-P CONSTRUCTION                                                |  |                                               |                                           |
| DRAWING TITLE: LOFT FRAMING                                                           |  | DATE: NOV 93                                  |                                           |
|  |  | 3701 6th Ave<br>Suite # 4<br>Tacoma, WA 98406 | SCALE: AS SHOWN<br>756-0725<br>SHEET 3 of |

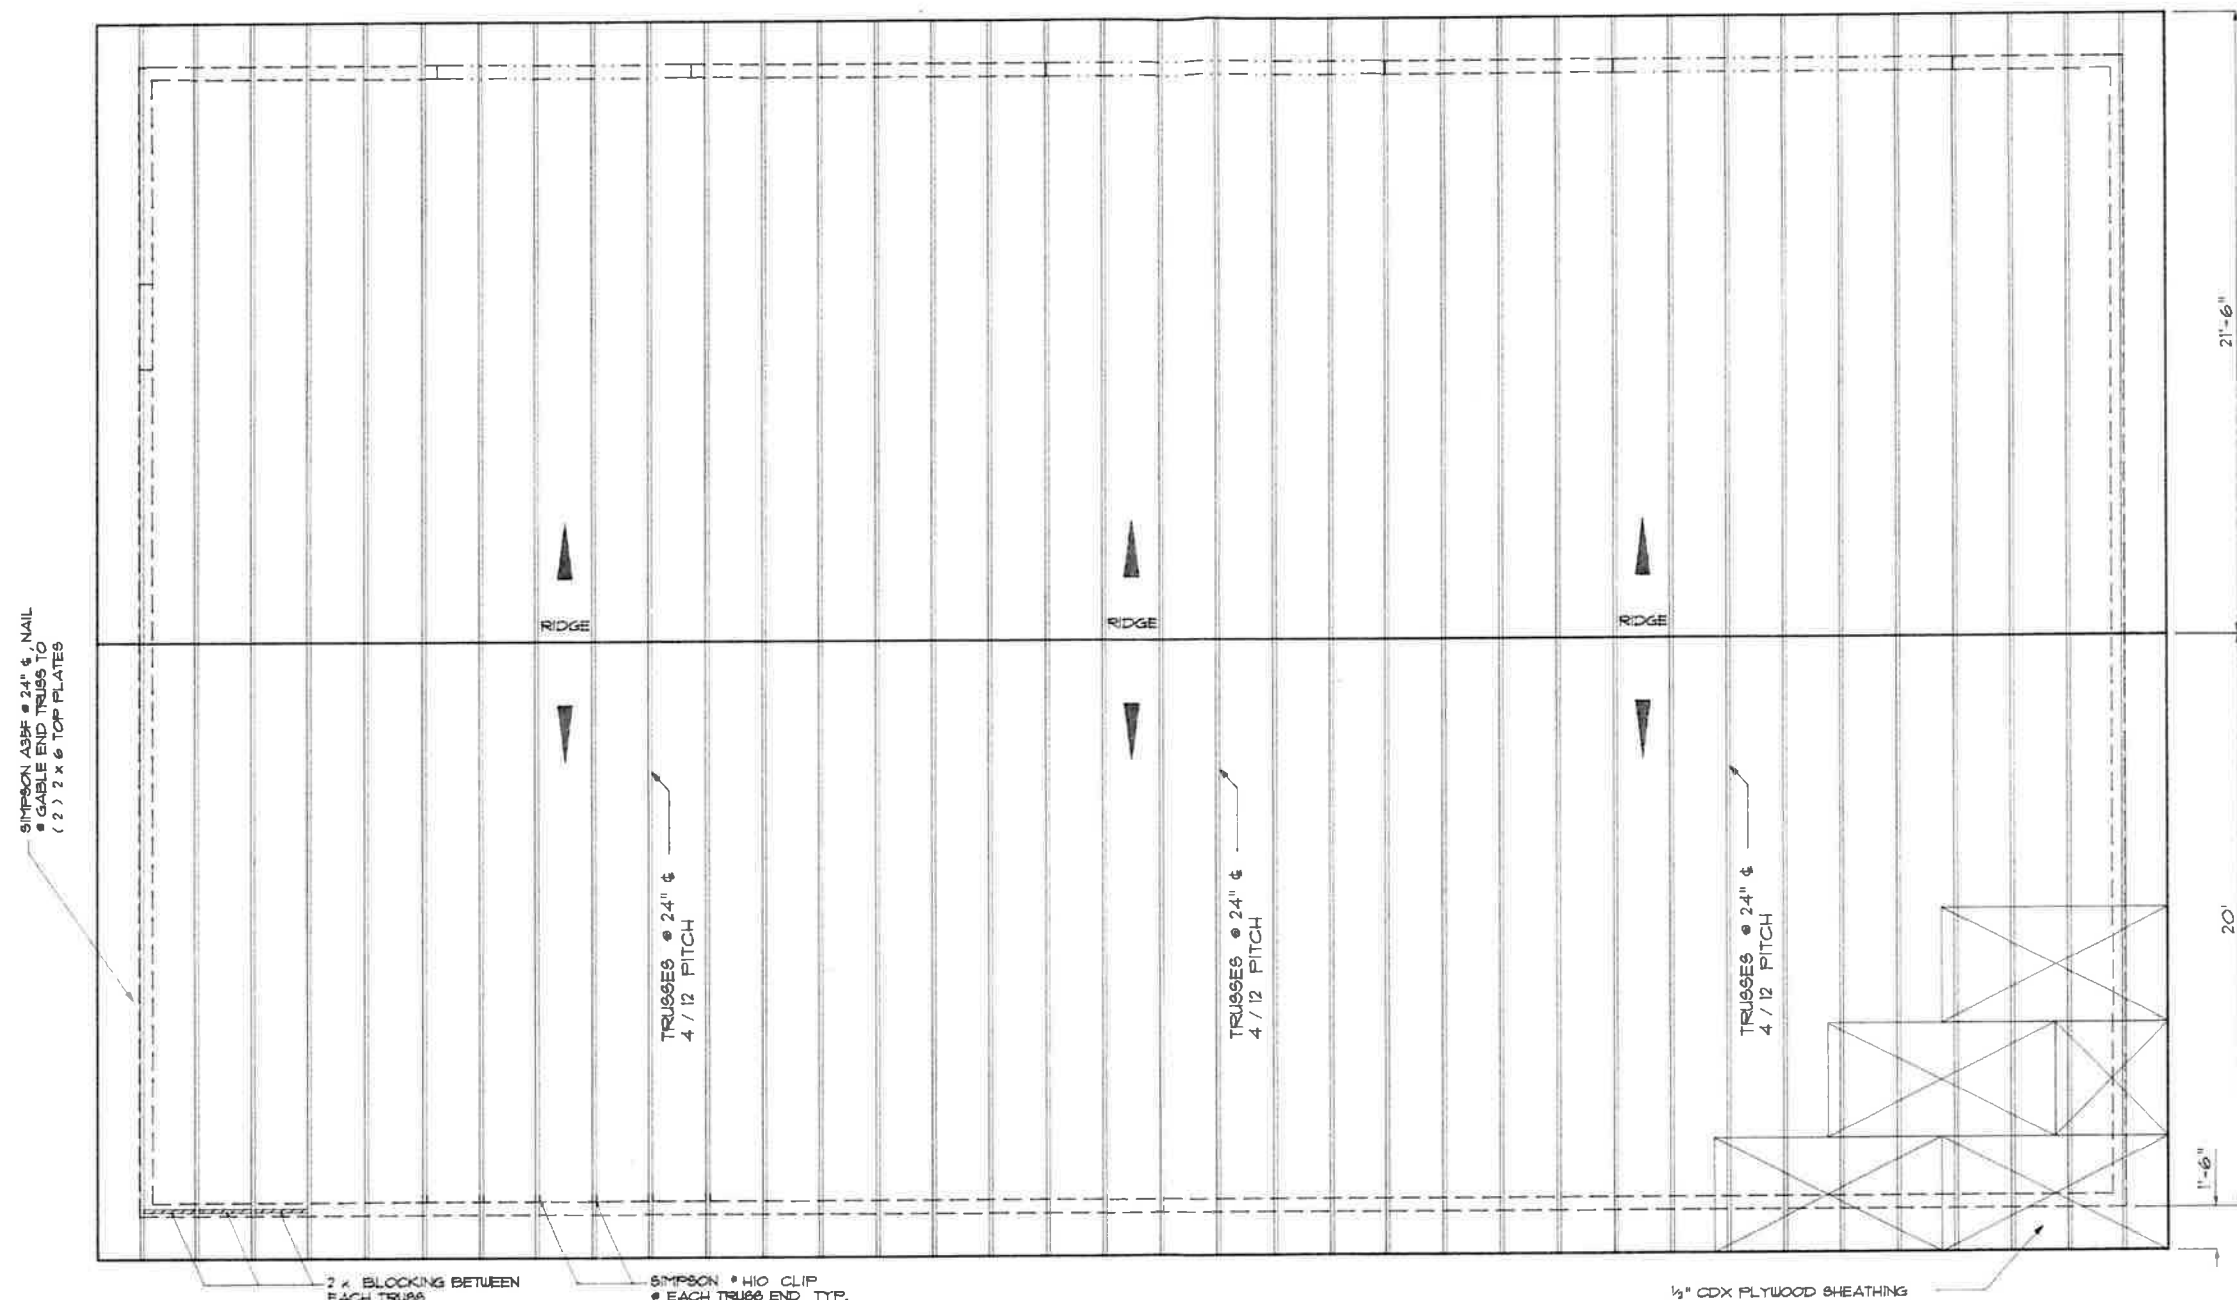

SIMPSON A38F @ 24" @ NAIL  
 @ GABLE END TRUSSES TO  
 (2) 2" x 6" TOP PLATES

2" x BLOCKING BETWEEN  
 EACH TRUSS

SIMPSON # W10 CLIP  
 @ EACH TRUSS END TYP.

TRUSSES @ 24" @  
 4/12 PITCH

TRUSSES @ 24" @  
 4/12 PITCH

TRUSSES @ 24" @  
 4/12 PITCH

1/2" CDX PLYWOOD SHEATHING  
 STAGGER JOINTS

USE: 10d COMMON @ 6" @  
 SUPPORTED EDGES & DIAPHRAGM BOUNDARY  
 10d COMMON @ 12" @ INTERMEDIATE MEMBERS

# ROOF PLAN SCALE 1/4" = 1'

NOTE:  
 1. PROVIDE "SIMPSON" FRAMING CONNECTORS (OR EQUAL) THROUGH-OUT BUILDING AS REQUIRED FOR BEAM, COLUMN, POST BASES, FRAMING ANCHORS, ETC. TO FIT PER MANUFACTURER'S CATALOG.

2. USE 6x8 NO. 1 DOUGLASS FIR HEADERS UNLESS NOTED OTHERWISE.

NOTES:  
 PROVIDE SCREENED VENTS @ EA 3RD JOY SPACE @ ALL ATTIC EAVES.


PROVIDE SCREENED ROOF VENT @ 2'0" x 1'.

USE 1/2" CDX PLY @ ALL EXPOSED EAVES.

USE 230# COMP. SHINGLES OVER BUILT


SUBMIT TRUSS CALC. TO BLDG DEPT PRIOR TO TRUSS ERECTION.

|                                        |                                               |              |                 |
|----------------------------------------|-----------------------------------------------|--------------|-----------------|
| Creative Home Concepts, Corp.          |                                               |              |                 |
| SITE ADDRESS: 1407 WILLOW ROAD         |                                               | 922-3399     |                 |
| PROJECT: STORAGE BLDG B-P CONSTRUCTION |                                               |              |                 |
| DRAWING TITLE: ROOF PLAN               |                                               |              |                 |
|                                        | 3101 6th Ave<br>Suite # 4<br>Tacoma, WA 98406 | DATE: NOV 93 | SCALE: AS SHOWN |
|                                        |                                               | 756-0725     | SHEET 4 of      |

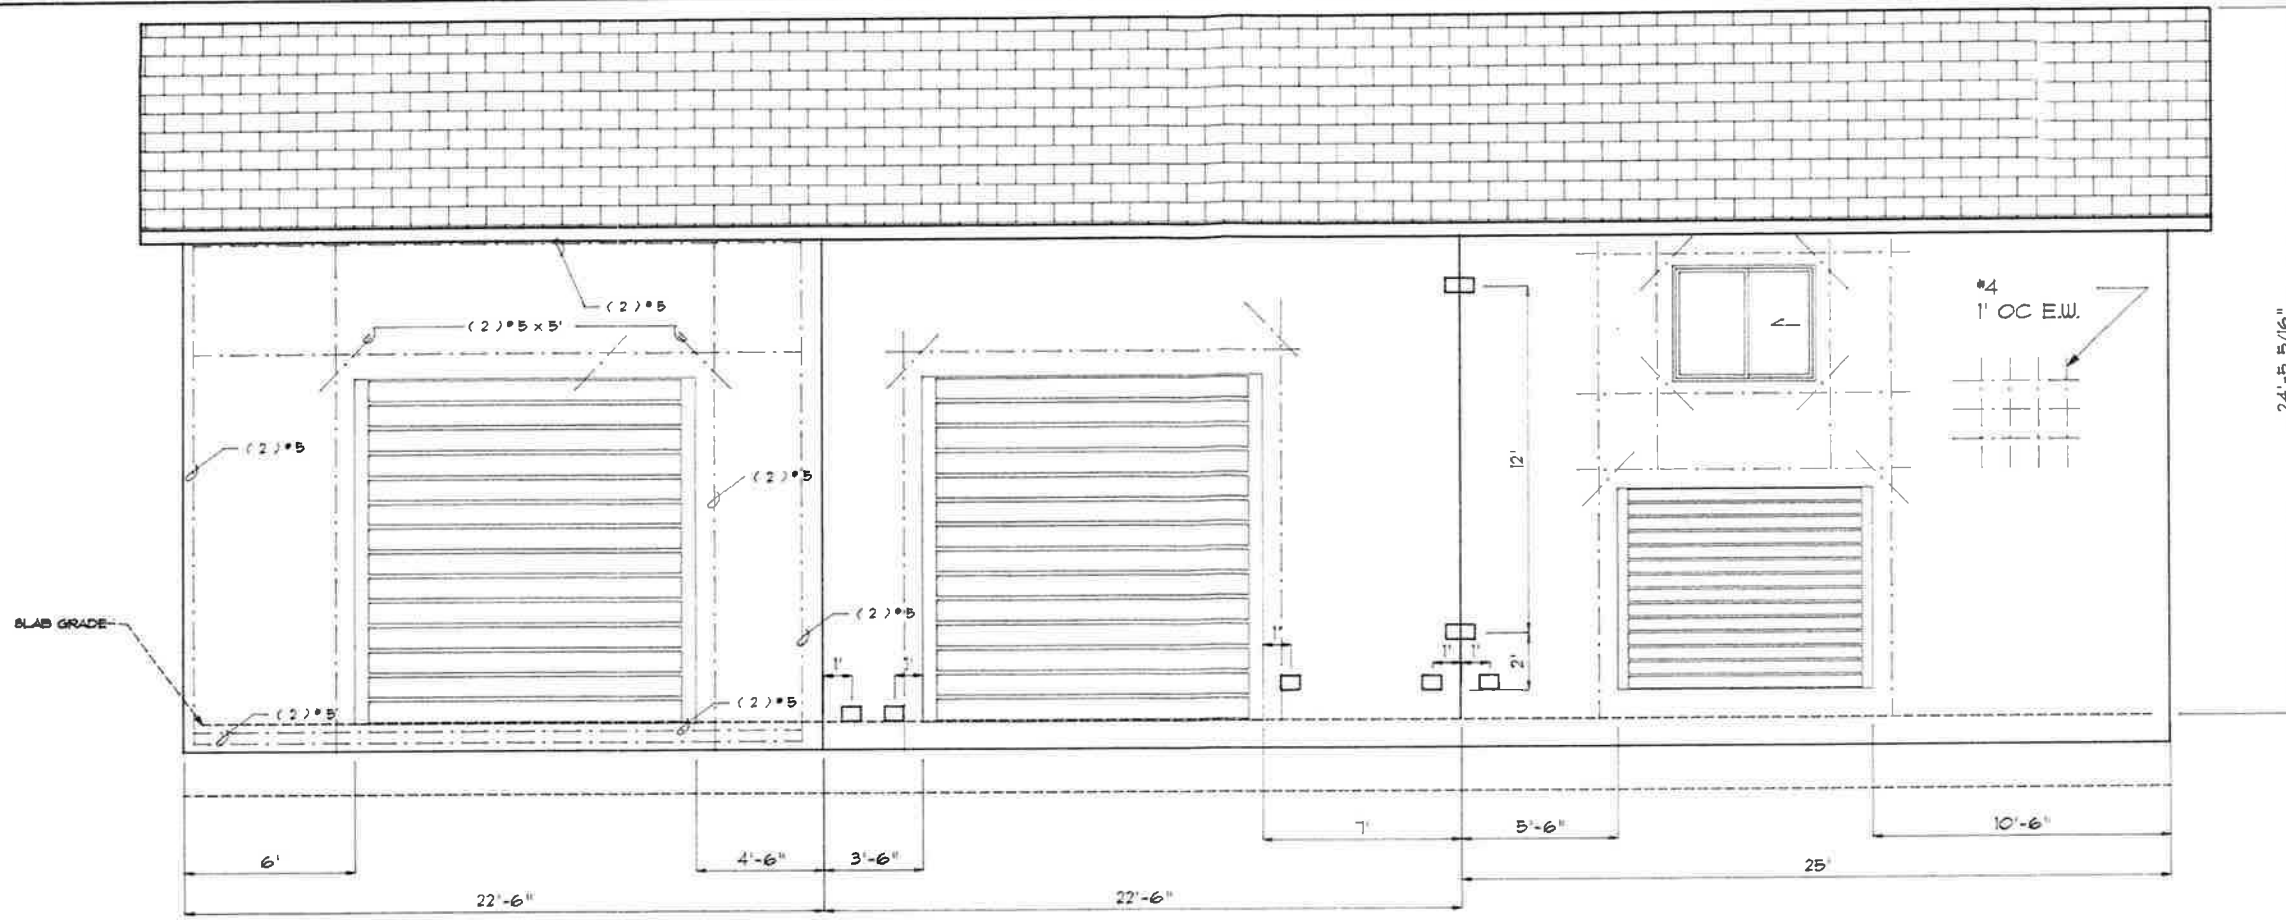

FRONT ELEVATION


SCALE 1/4" = 1'

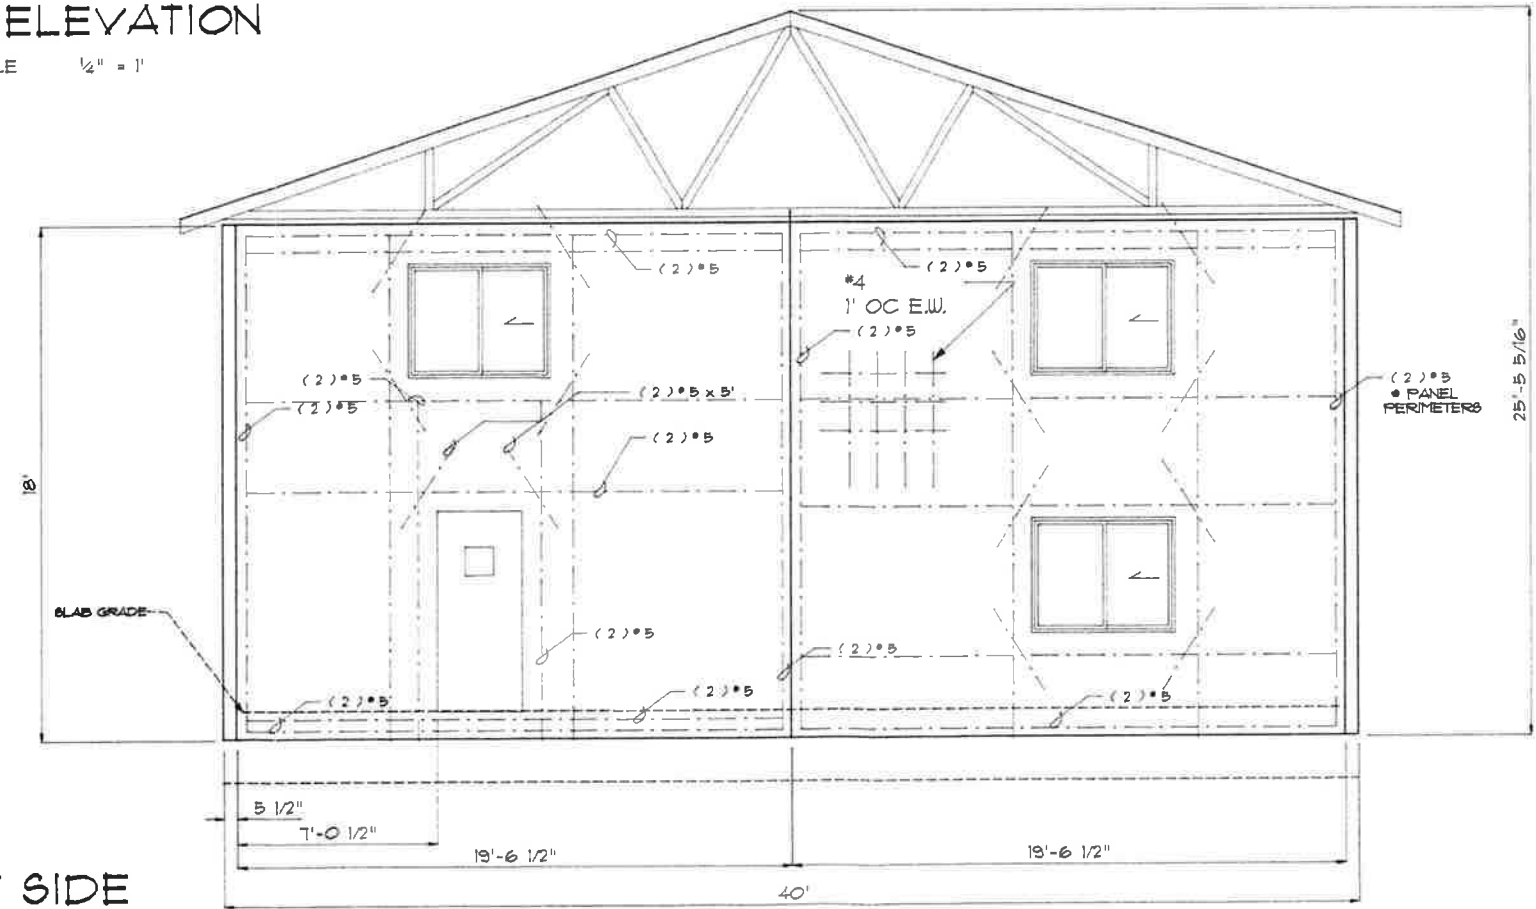

RIGHT SIDE


SCALE 1/4" = 1'

|                                        |                                               |              |                 |
|----------------------------------------|-----------------------------------------------|--------------|-----------------|
| Creative Home Concepts, Corp.          |                                               |              |                 |
| SITE ADDRESS: 1407 WILLOW ROAD         |                                               | 922-3399     |                 |
| PROJECT: STORAGE BLDG B-P CONSTRUCTION |                                               |              |                 |
| DRAWING TITLE: ELEVATIONS              |                                               |              |                 |
|                                        | 3701 6th Ave<br>Suite # 4<br>Tacoma, WA 98406 | DATE: NOV 93 | SCALE: AS SHOWN |
|                                        |                                               | 756-0725     | SHEET 5 of      |

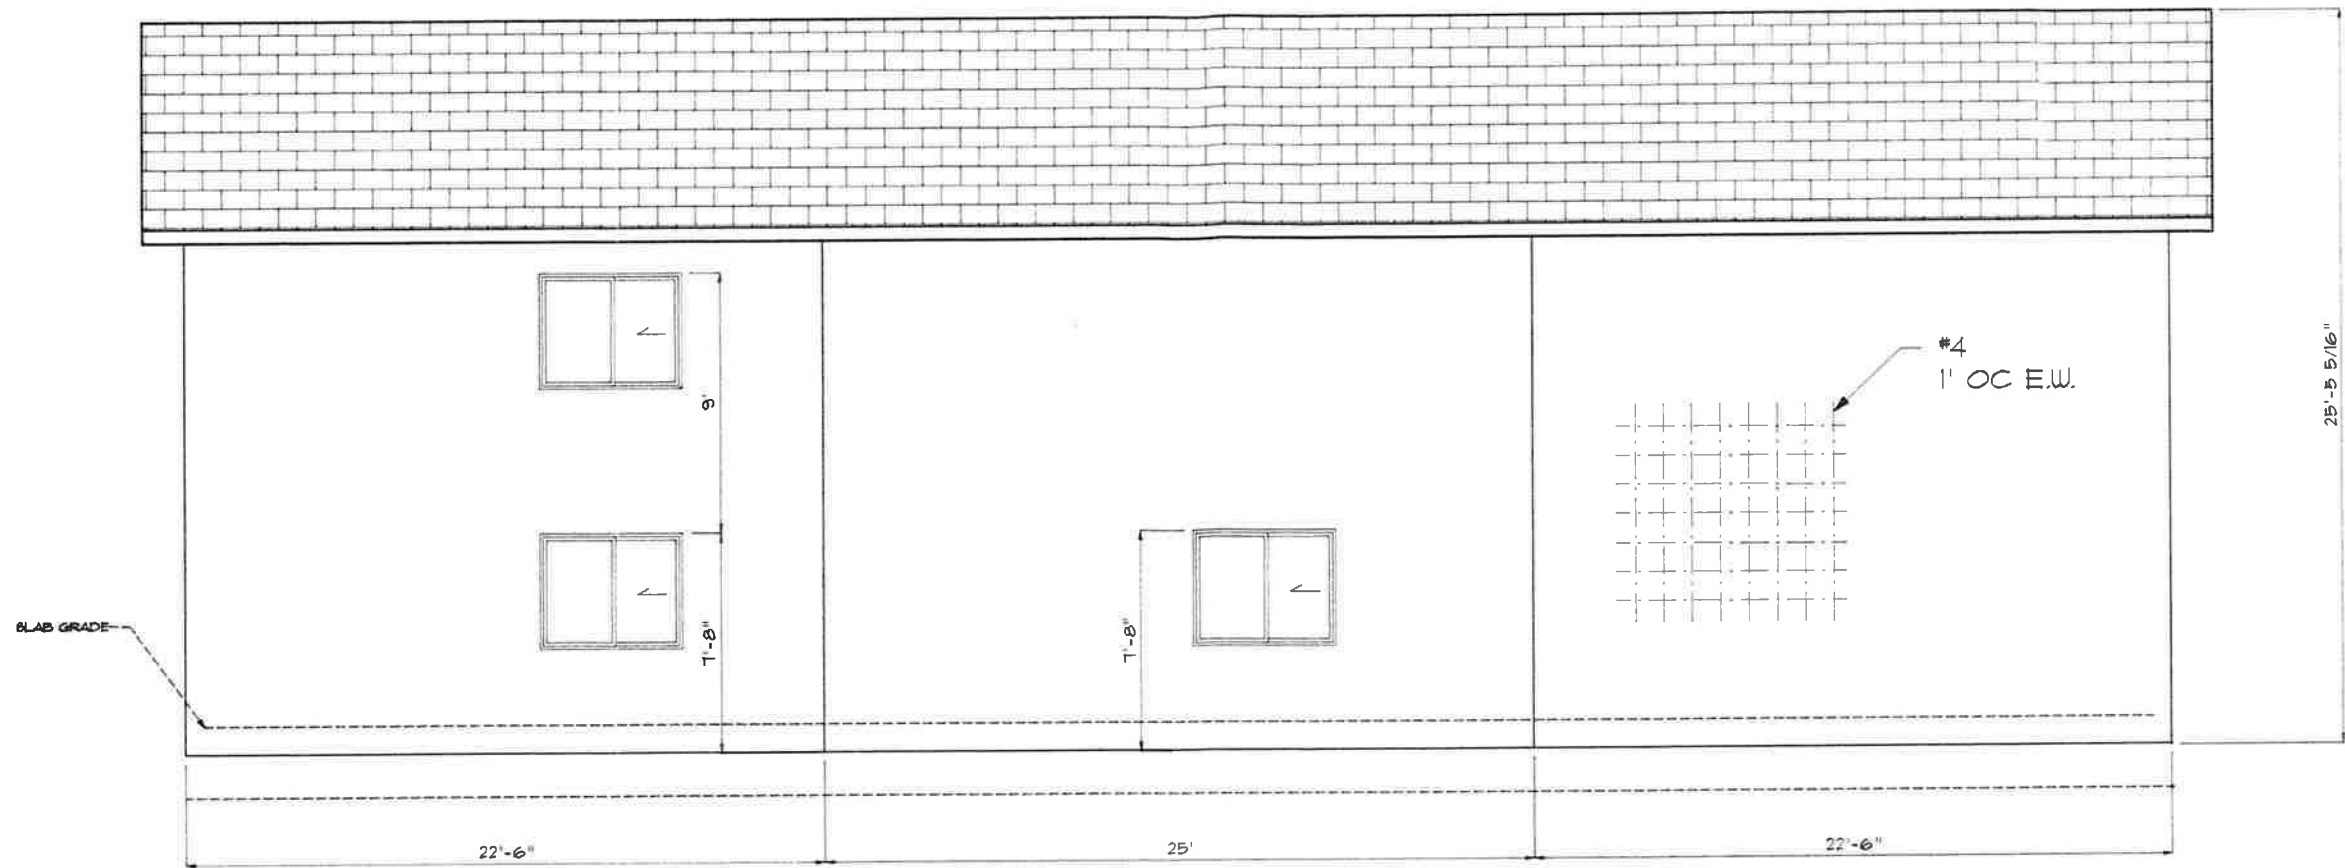

REAR ELEVATION

SCALE 1/4" = 1'

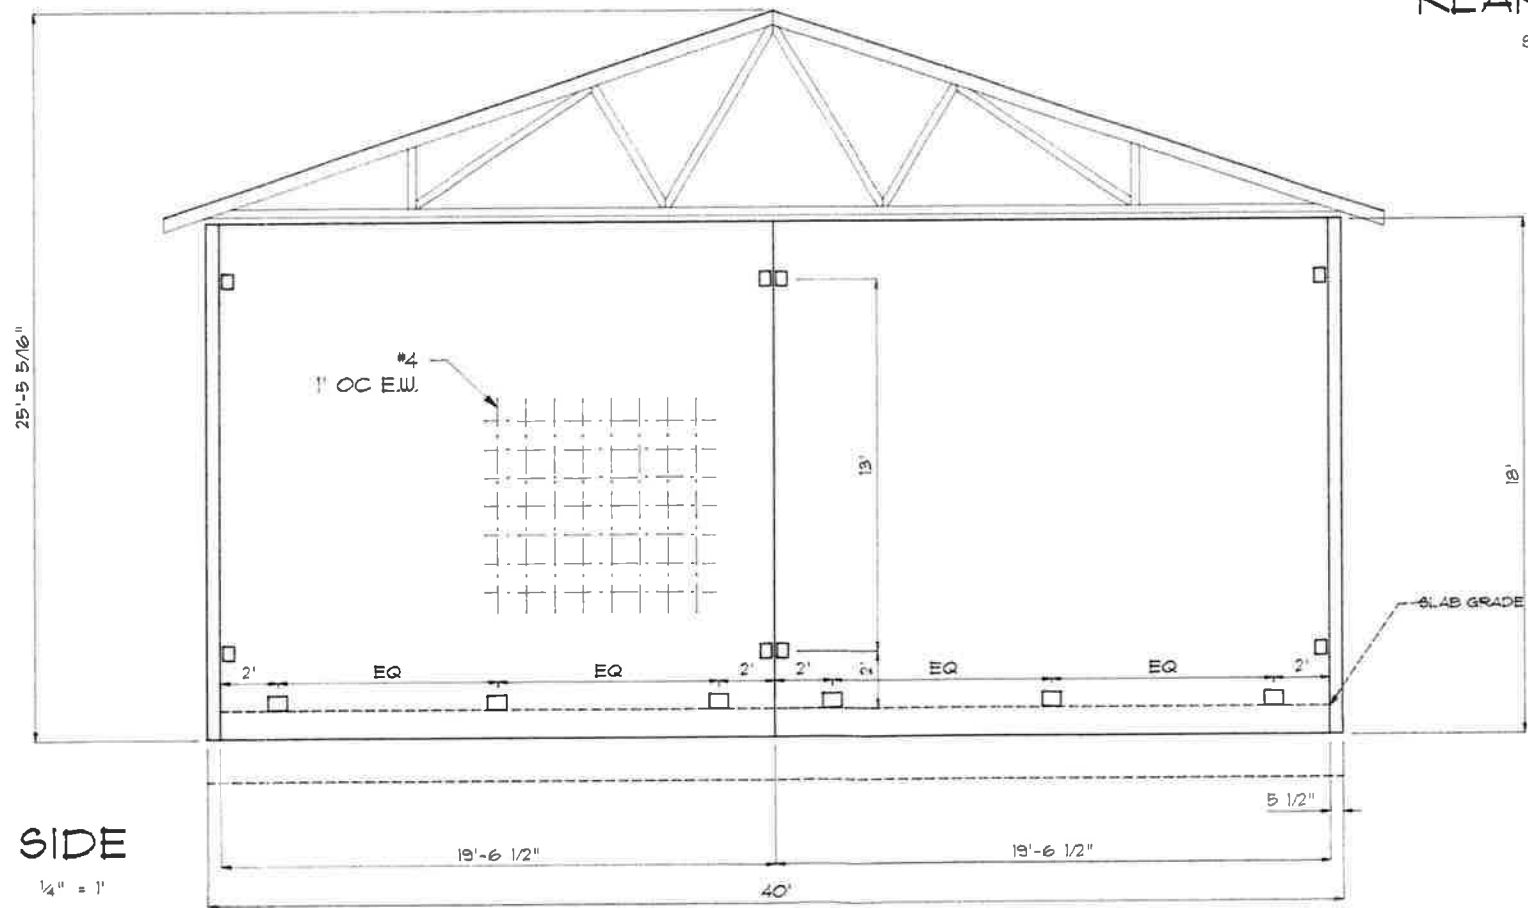

LEFT SIDE

SCALE 1/4" = 1'

|                                                                                       |                                               |              |                 |
|---------------------------------------------------------------------------------------|-----------------------------------------------|--------------|-----------------|
| Creative Home Concepts, Corp.                                                         |                                               |              |                 |
| SITE ADDRESS: 1407 WILLOW ROAD                                                        |                                               | 922-3399     |                 |
| PROJECT: STORAGE BLDG B-P CONSTRUCTION                                                |                                               |              |                 |
| DRAWING TITLE: ELEVATIONS                                                             |                                               |              |                 |
|  | 3101 6th Ave<br>Suite # 4<br>Tacoma, WA 98406 | DATE: NOV 93 | SCALE: AS SHOWN |
|                                                                                       |                                               | 756-0725     | SHEET 6 of      |