


F
E
D
C
B
A

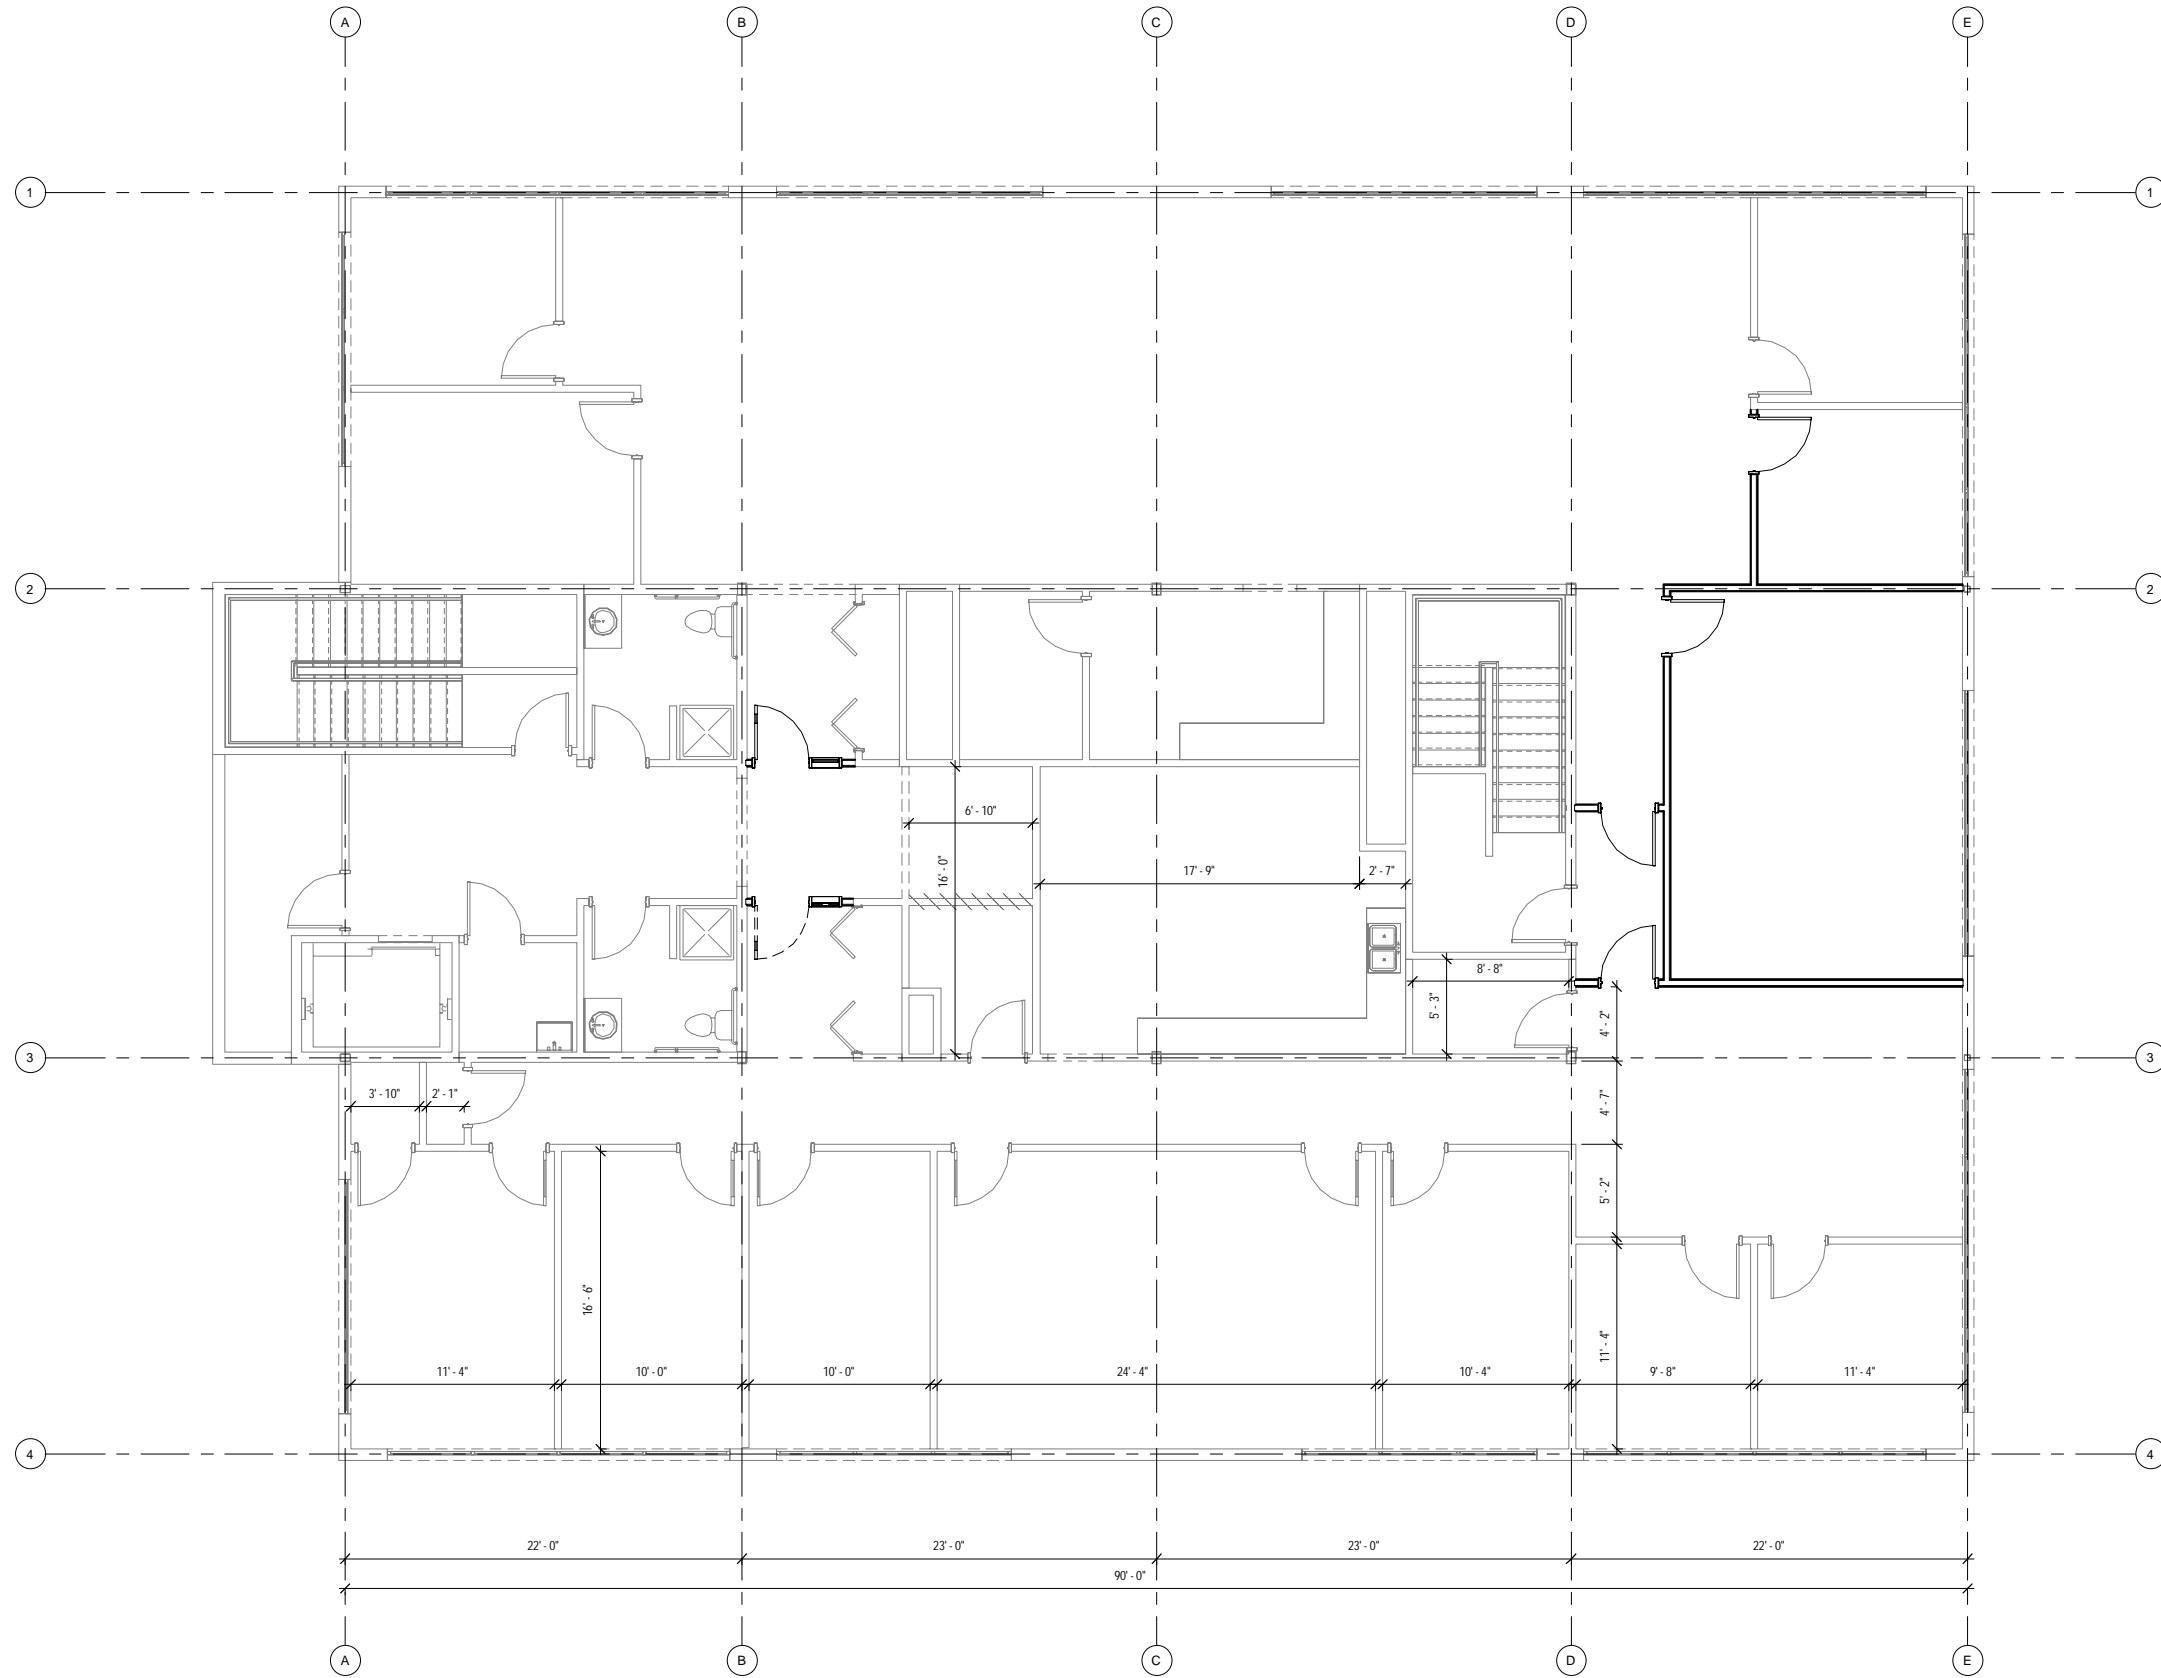

1 FLOOR PLAN - 3RD FLOOR (WITH DIMS)
SK-1 SCALE: 3/16" = 1'-0"

MARK	DATE	DESCRIPTION	BY

CHRIS BAUGH ARCHITECT
 CHRIS@BAUGHARCHITECT.COM
 WWW.BAUGHARCHITECT.COM
 600 N NEVADA ST., KENNEWICK, WA 99336
 509.591.5968

CLIENT: JENNI ROSS - RABO DIVERSIFIED SERVICES
 PROJ. LOC.: 400 COLUMBIA POINT DR, RICHLAND, WA 99352
 PROJECT NUMBER:
 20250045
 ISSUE DATE:
 XX/XX/XXXX

3RD FLOOR TI
FLOOR PLAN

SK-1
 Sheet of

Copyright: CHRIS BAUGH ARCHITECT, PLLC

Bar Measures 1 inch