


SVS

Architecture LLC

27311 10th Place S
Des Moines, WA 98198
SVSarchitecture@gmail.com
www.vladsirbu.com
(425) 442-3412

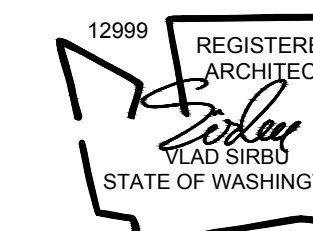

STAMP:

PERMIT SET

Project Name: The Dog Resort - Fire Repair

Project Address: 13045 Lake City Way NE, Seattle, WA 98125

REVISIONS:

NO.	DATE	DESCRIPTION

DATE: 8/7/2023

SCALE: As Shown

JOB #: 23-2023


DWN: CHK:

SHEET TITLE:

EXISTING FLOOR PLAN

SHEET:

A102

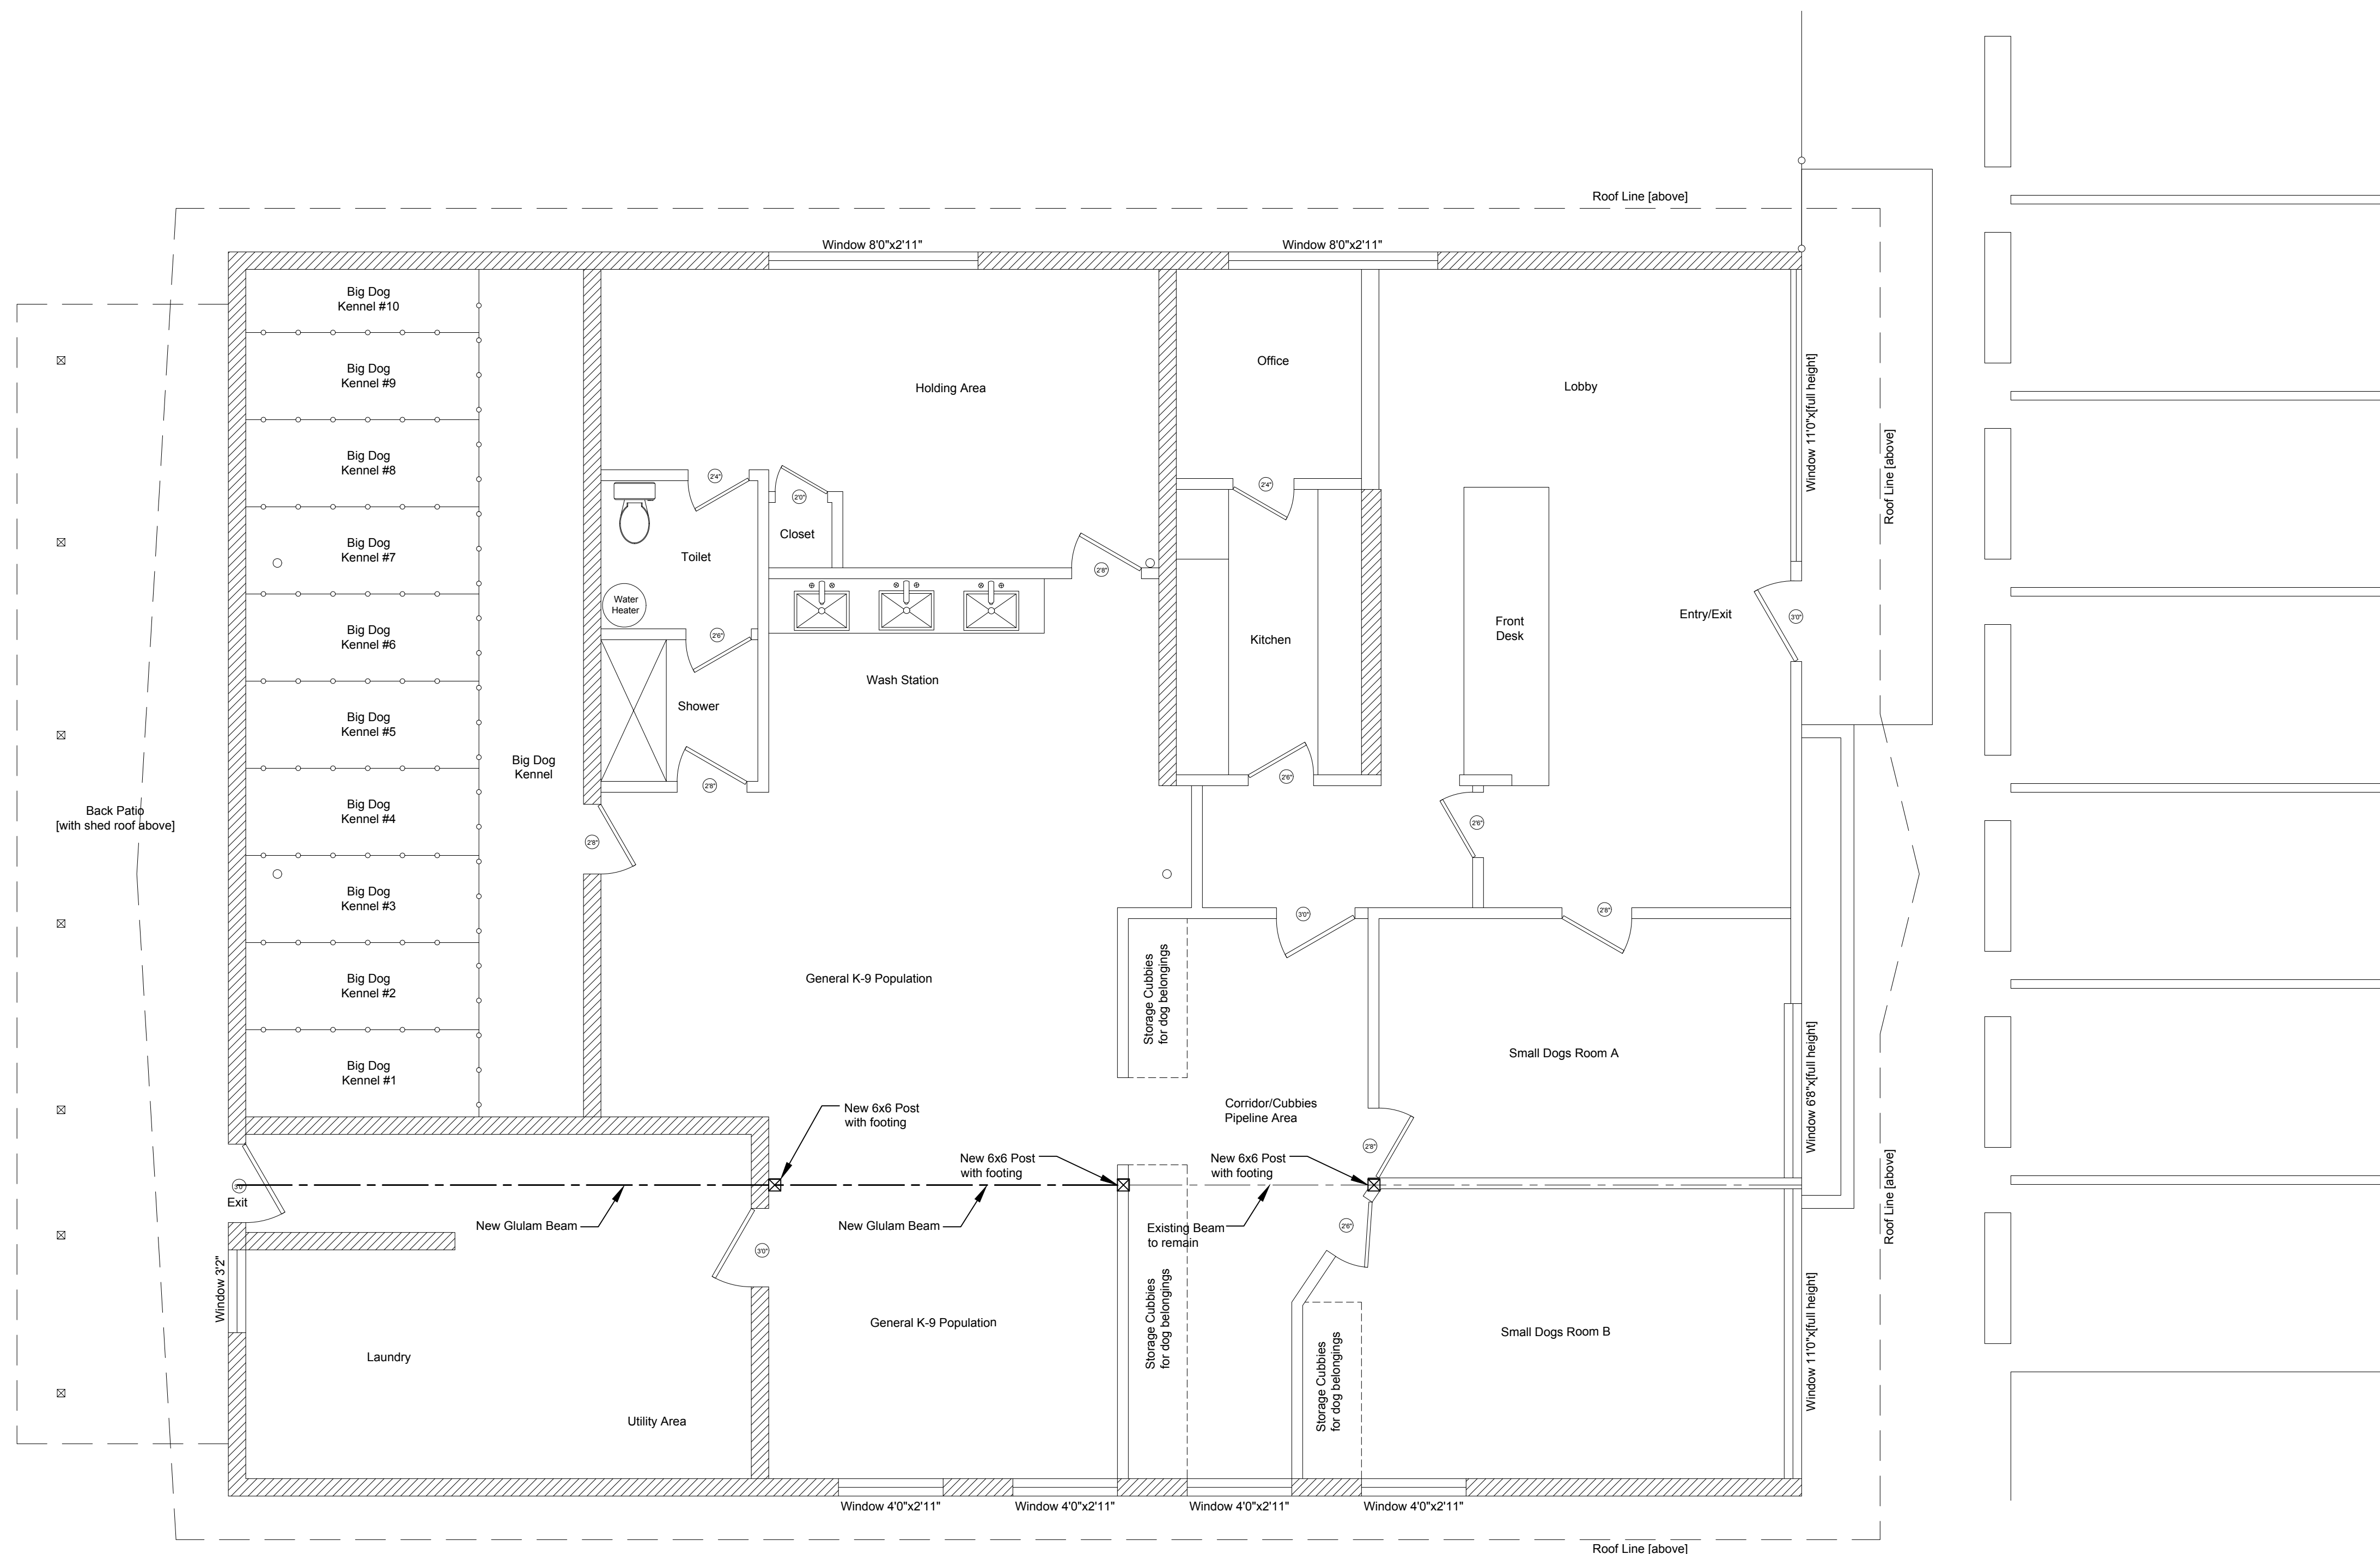

1 EXISTING FLOOR PLAN
A102 SCALE: 1/4"=1'