




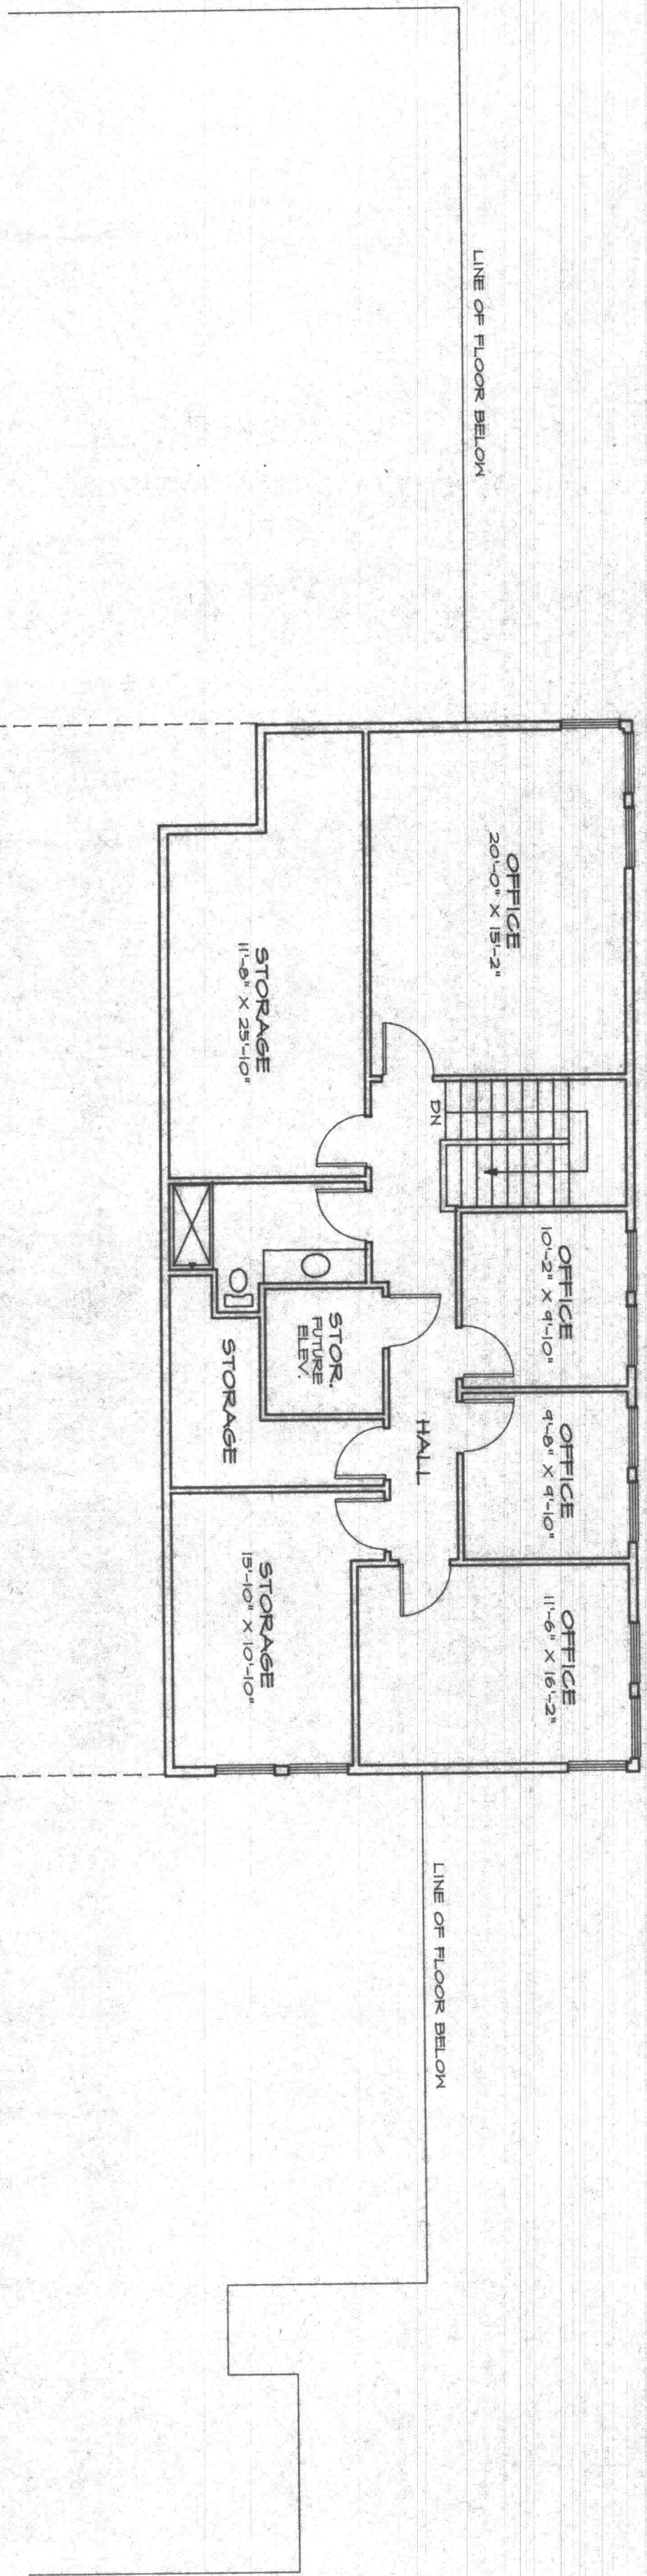

UPPER FLOOR PLAN
SCALE: 1/8" = 1'-0"
SEE GENERAL NOTES

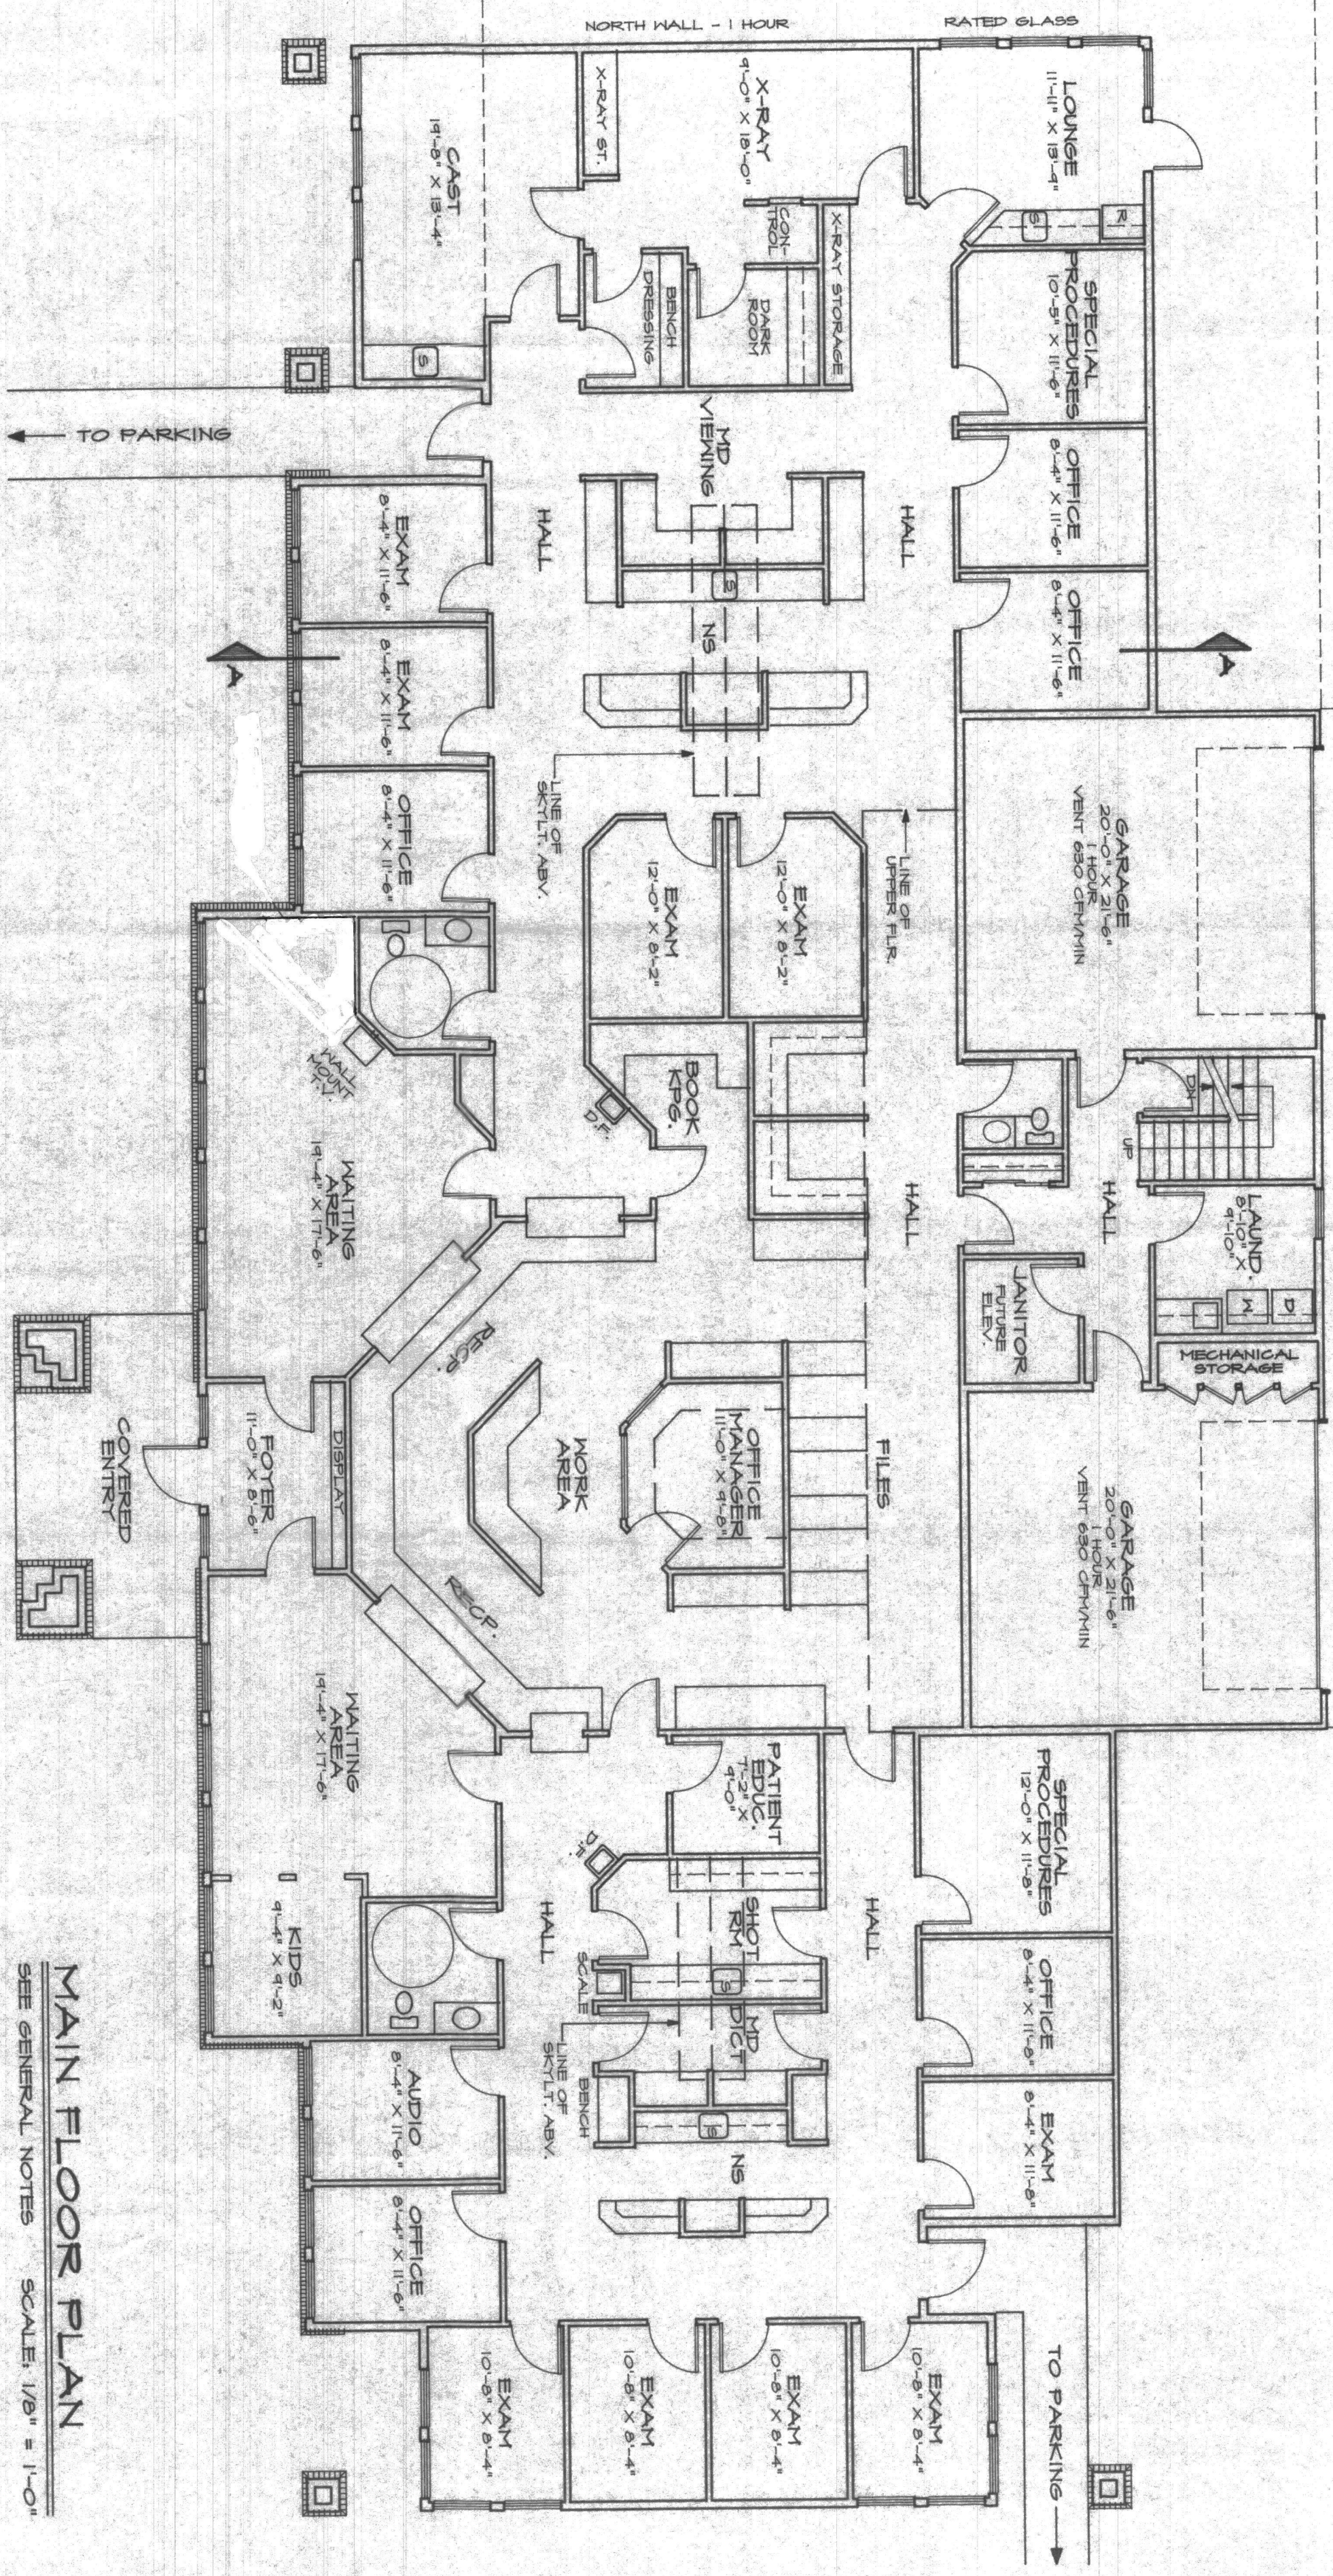

MAIN FLOOR PLAN
SCALE: 1/8" = 1'-0"
SEE GENERAL NOTES

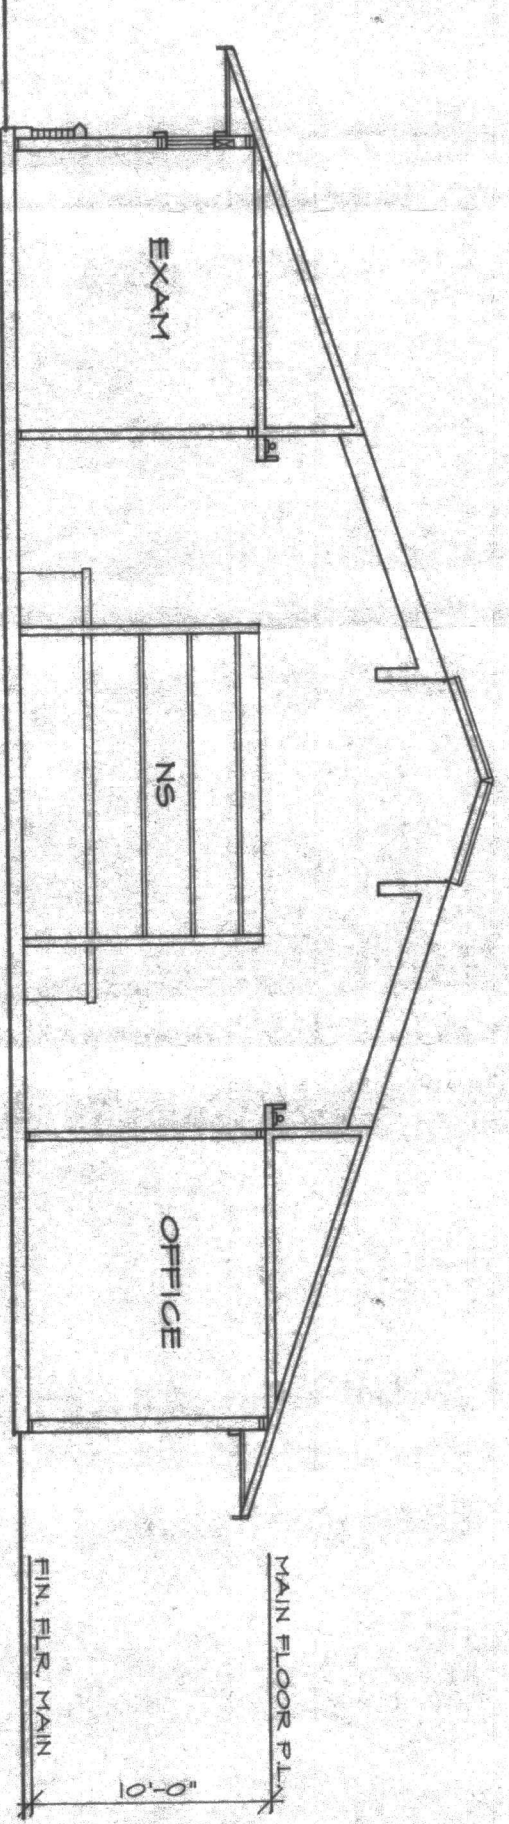

SECTION A-A
SCALE: 1/8" = 1'-0"
SEE GENERAL NOTES

SQUARE FOOTAGES:

BASMENT STORAGE STAIRWELL	160416
TOTAL 1	167100 GROSS
MAIN FLOOR OFFICE, WAITING, HALL, STAIRWELL, GARAGE, STAIRWELL	781856
TOTAL 2	938100 GROSS
UPPER FLOOR OFFICES, STORAGE, HALL, STAIRWELL, EXT. WALLS	63386
TOTAL 3	1176200 GROSS

- U.B.C. NOTES:
1. OCCUPANCY B-2 MEDICAL OFFICE
 2. ALLOWABLE AREA SEPARATION ON 2 SIDES (BOOM), 5000 SF TOTAL ALLOWED.
 3. EXTERIOR WALLS, 1 HR. LESS THAN 20' FROM PROPERTY LINE, LESS THAN 20' FROM PROPERTY LINE (NORTH WALL).

MAIN, UPPER, & BASEMENT FLOOR PLANS
SCALE: 1/8" = 1'-0"
SEE GENERAL NOTES



8275 166th N.E.
Suite #201
Redmond, Wa.
98052
(206) 867-1156

THIEL/BURGDORFF
MEDICAL OFFICE

KENNEWICK, WA

project:
dates: 08-30-13
permits:
revisions:

drawn by: MF
checked by:

SHEET
OF
A3
A5