

For Lease | Available Now

923 S Bayview St

SEATTLE, WA



For more information:

Bob Swain, CCIM

+1 425 586 5622

bswain@nai-psp.com

Kyle Schipper

+1 253 203 1320

kschipper@nai-psp.com

Matthew Hopkins

+1 425 586 5635

mhopkins@nai-psp.com

NAI Puget Sound
Properties

Property Overview

923 S BAYVIEW ST SEATTLE WA, 98134



SPACE AVAILABLE

6,800 total SF available
Suite 3 - 6,800 total SF. No office. One restroom.



CEILING HEIGHT

15-16'



LOADING

1 Dock Door




LOCATION HIGHLIGHTS

Great freeway access
Close to retail and employee amenities
Ideal SODO location




LEASE RATE

\$0.85/SF/Mo, NNN
NNN = \$0.31

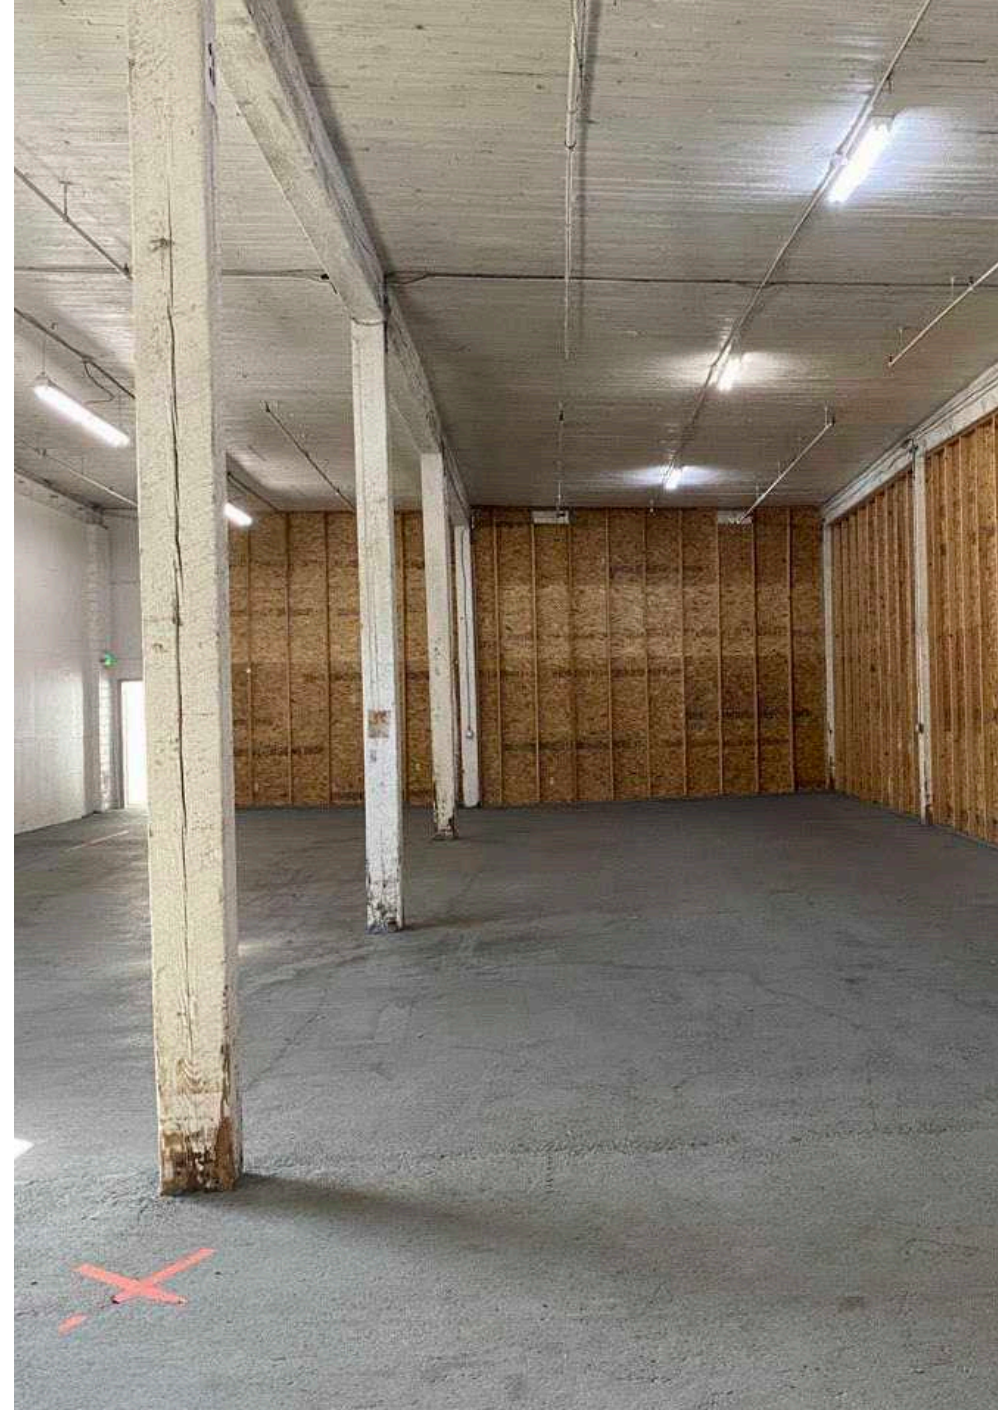

Suite 3

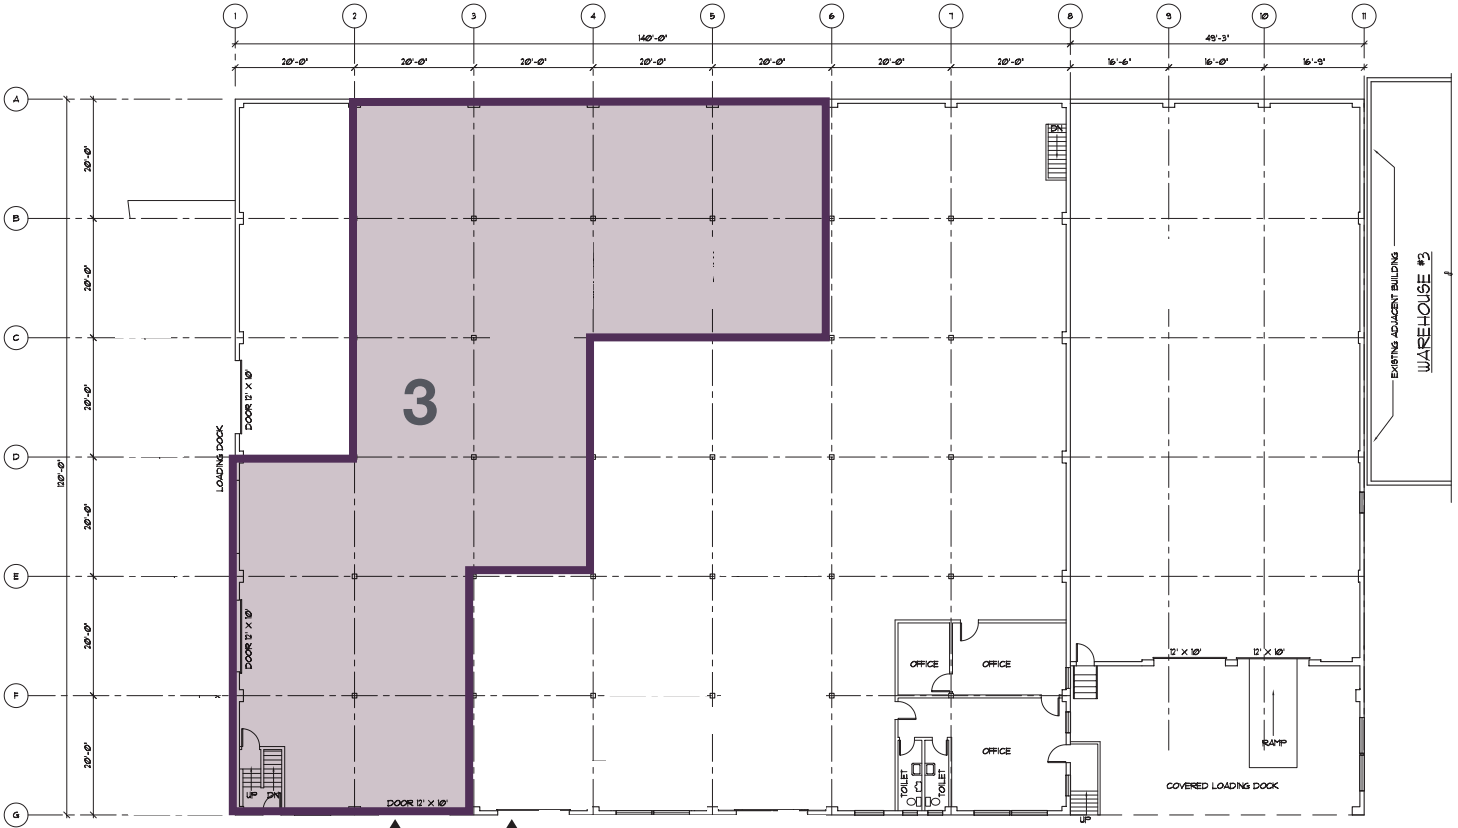

FIRST FLOOR PLAN
SCALE: 1/8"=1'-0"

NEW WORK
THIS ELEVATION

PRELIMINARY
NOT FOR CONSTRUCTION

CURRENT AVAILABILITIES

SQUARE FEET	TYPE	LEASE RATE	AVAILABLE
Suite 3 6,800 SF	Industrial	\$0.85/SF/Mo, NNN NNN = \$0.31	Available Now

Interior Photos

