


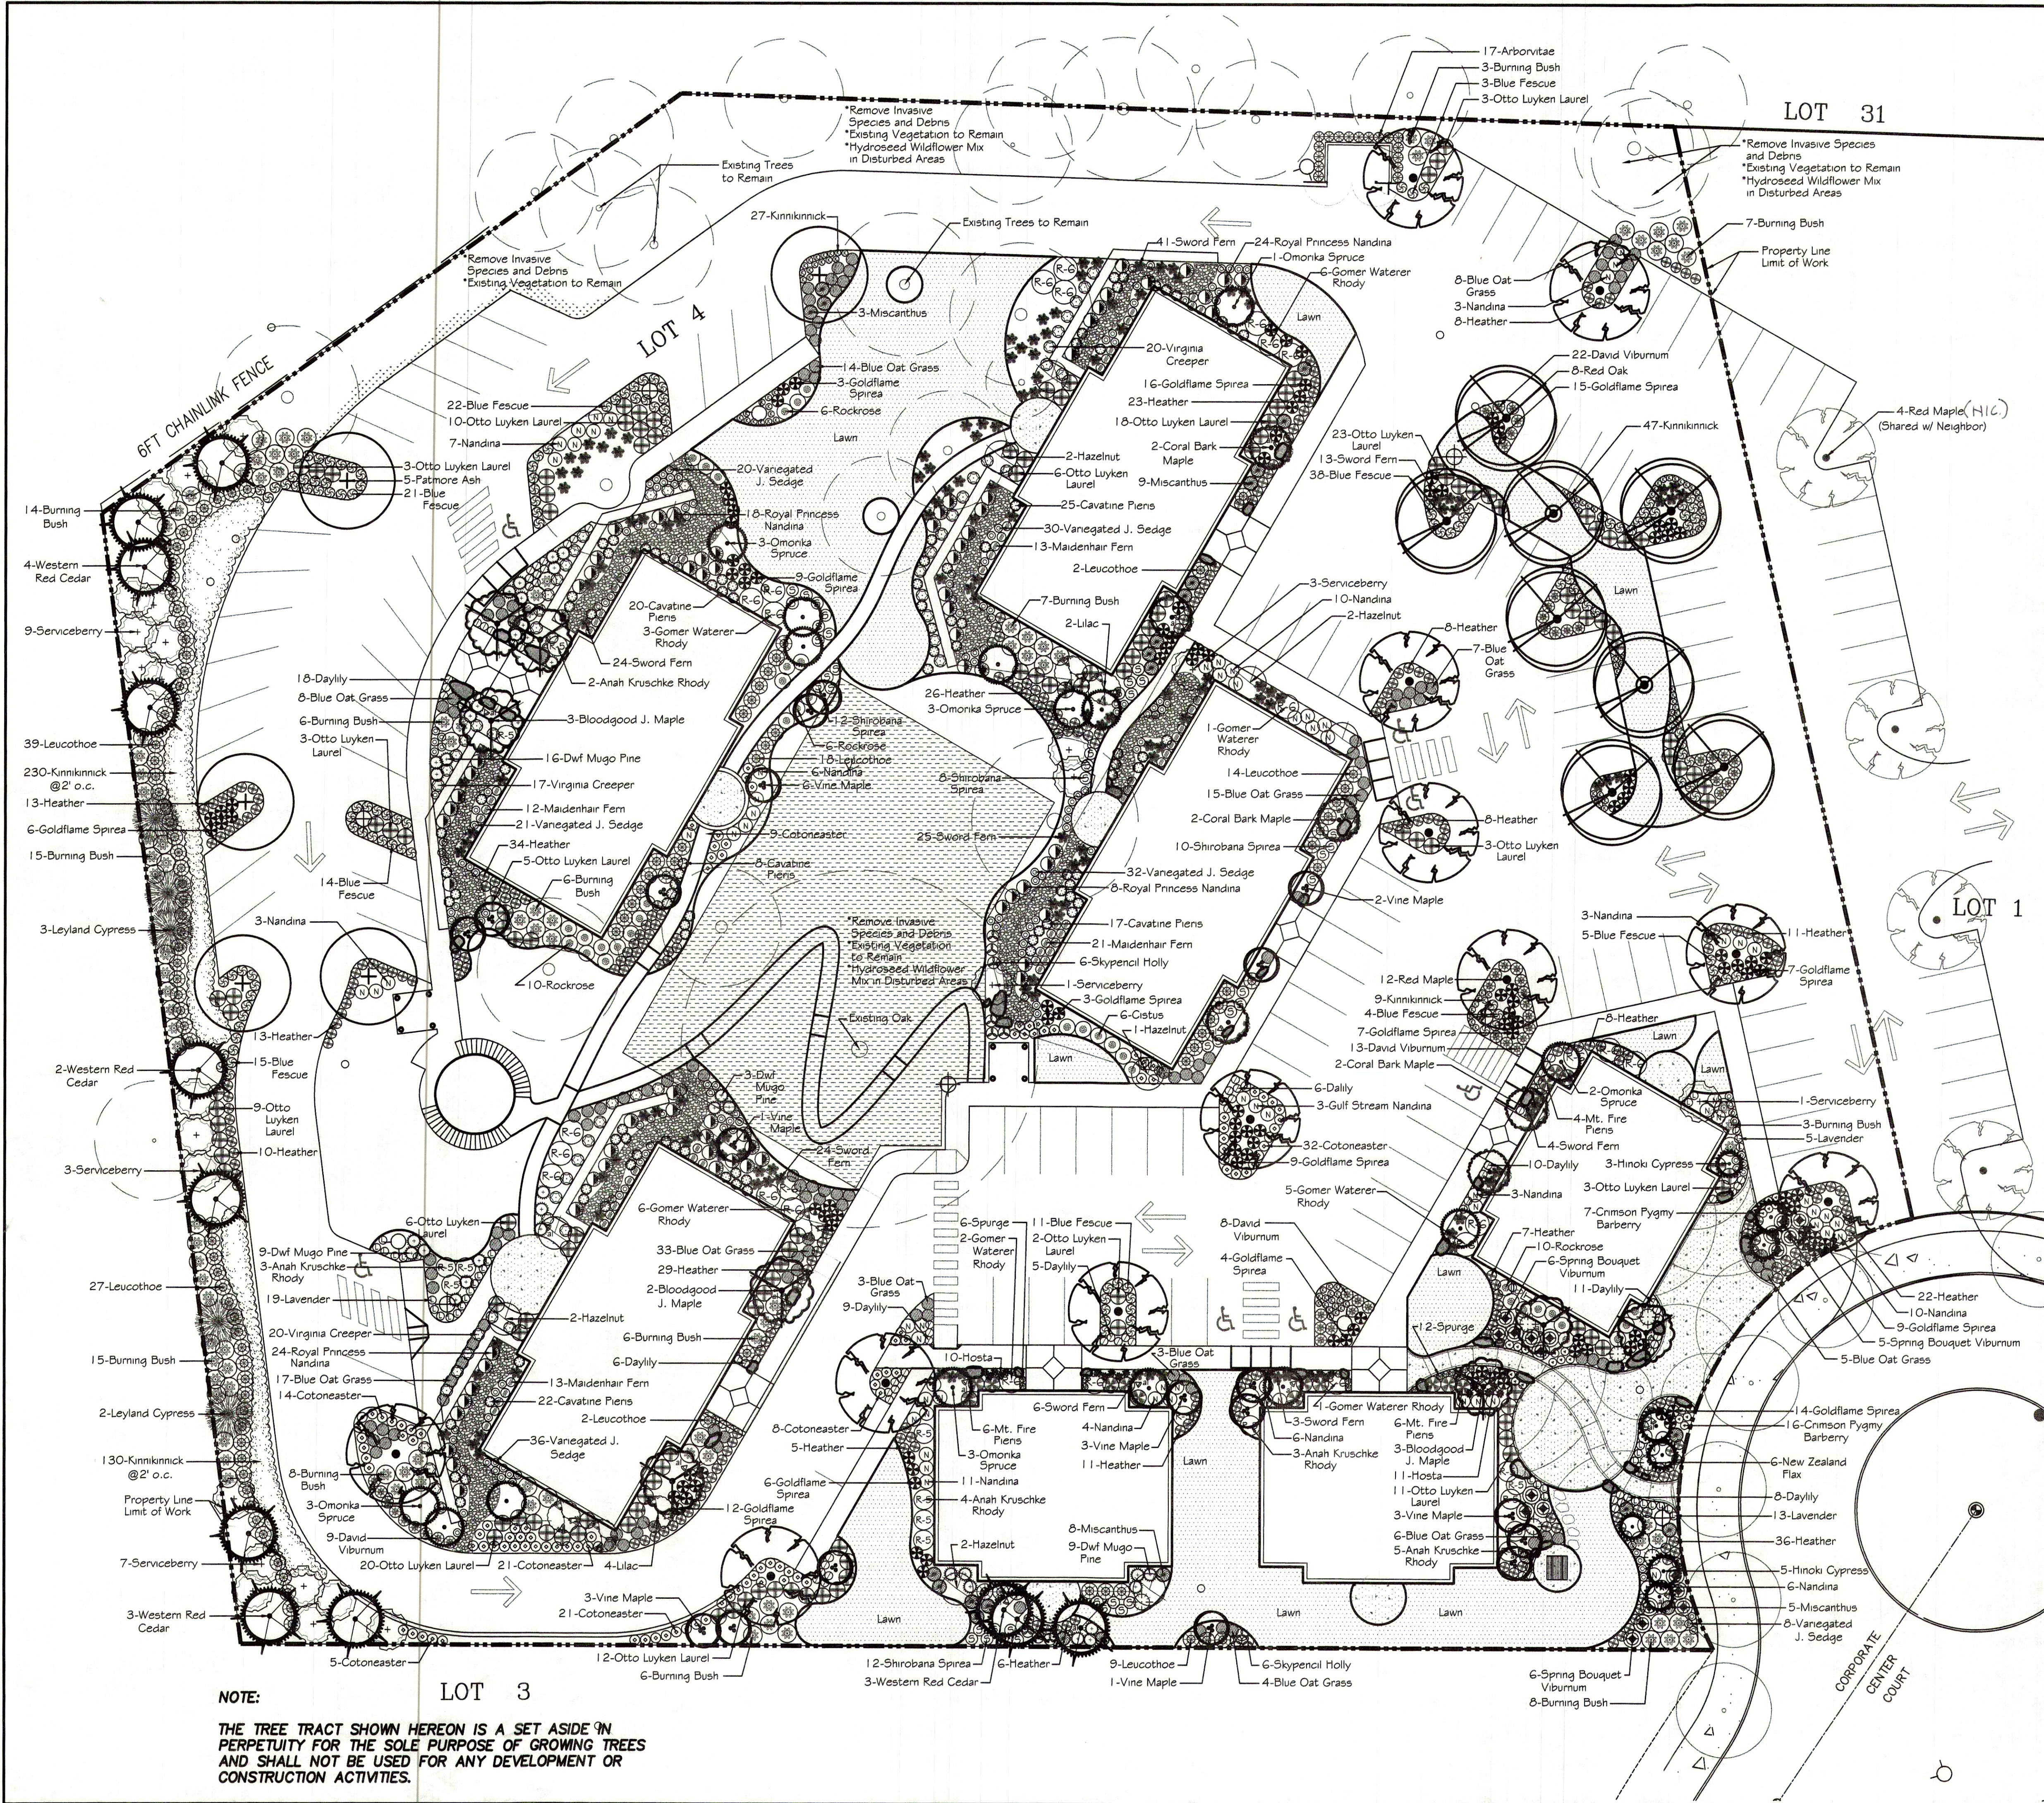


PLANT LIST			
Botanical Name	Common Name	Size & Remarks	Quantity
Acer circinnatum	Vine Maple	6-7' ht.	19
Acer palmatum 'Bloodgood'	Bloodgood Japanese Maple	6-7' ht.	8
Acer palmatum 'Sango-Kaku'	Coral Bark Maple	1.25' C.	6
Acer rubrum 'Red Sunset'	Red Sunset Maple	2' C.	12
Amelanchier alnifolia	Serviceberry	6' ht.	24
Chamaecyparis obtusa	Hinoki Cypress	6-8' ht.	8
Corylus comuta	Hazelnut	6' ht.	9
Cupressocyparis leylandii	Leyland Cypress	8-10' ht.	5
Fraxinus 'Palmore'	Palmore Ash	2' C.	5
Picea omorika	Omorika Spruce	6-8' ht.	15
Quercus rubra	Red Oak	2' C.	8
Thuja occidentalis 'Smaragd'	Emerald Green Arborvitae	6-7' ht.	17
Thuja plicata	Western Red Cedar	8-10' ht.	12
*matched form, meet minimum ANSI standards			
Adiantum aleuticum	Maidenhair Fern	1 gal.	59
Arctostaphylos uva-ursi	Kinnikinnick	4" pot	460
Berberis thunbergii 'Crimson Pygmy'	Crimson Pygmy Barberry	2 gal.	23
Carex m. 'Aurea-Variegata'	Variegated Japanese Sedge	1 gal.	156
Carex testacea	Orange Sedge		
Cistus purpureus	Rockrose	3 gal.	38
Cotoneaster dammeri	Cotoneaster	4" pot	111
Heather species	Heather	1 gal.	279
Erica x d. 'Furzey'	Heather		
Erica x d. 'Mediterranean Pink'	Heather		
Erica x d. 'Mediterranean White'	Heather		
Euonymus alata 'Compacta'	Burning Bush	5 gal.	103
Festuca cinerea 'Elijah's Blue'	Blue Fescue	1 gal.	133
Helictotrichon sempervirens	Blue Oat Grass	1 gal.	123
Hemerocallis 'Stella d'Oro'	Daylily	1 gal.	82
Hosta species	Hosta	1 gal.	21
Hosta 'Blue Cadei'	Hosta		
Hosta 'Frances'	Hosta		
Hosta 'Sum & Substance'	Hosta		
Ilex crenata 'Sky Pencil'	Sky Pencil Holly	3 gal.	12
Lavandula angustifolia 'Munstead'	English Lavender	1 gal.	37
Leucothoe axillaris	Leucothoe	5 gal.	111
Miscanthus s. 'Oracillum'	Oracillum Miscanthus	5 gal.	25
Nandina domestica 'Compacta'	Nandina	5 gal.	75
Nandina domestica 'Royal Princess'	Royal Princess Nandina	5 gal.	74
Pachysandra terminalis	Japanese Spurge	4" pot	18
Parthenocissus henryana	Virginia Creeper	1 gal.	57
Phorim tenax 'Rubrum'	New Zealand Flax	5 gal.	7
Pieris japonica 'Cavatine'	Cavatine Pieris	2 gal.	92
Pieris japonica 'Mt. Fire'	Mt. Fire Pieris	5 gal.	16
Pinus mugo mugo 'Pumili'	Dwarf Mugo Pine	1 gal.	38
Polystichum munitum	Sword Fern	1 gal.	145
Prunus l. 'Otto Luyken'	Otto Luyken Laurel	5 gal.	134
Rhododendron 'Anah Kruschke'	Anah Kruschke Rhododendron	5 gal.	17
Rhododendron 'Gomer Waterer'	Gomer Waterer Rhododendron	5 gal.	24
Spiraea bumalda 'Goldflame'	Goldflame Spirea	3 gal.	120
Spiraea japonica 'Shirobana'	Shirobana Spirea	3 gal.	41
Syringa vulgaris 'Sensation'	Sensation Lilac	5 gal.	6
Viburnum davidii	David Viburnum	1 gal.	52
Viburnum tinus 'Spring Bouquet'	Spring Bouquet Viburnum	3 gal.	20

- Landscape & Planting notes:
- Contractor to meet all local codes & ordinances.
 - General contractor to set subgrade within 1" finished grade.
 - Provide 4" of topsoil placed on scarified sub-grade.
 - Provide 3" of fine grind bark mulch in all planting beds.
 - Provide 4"-8" river rock to a 12" depth where shown on the plans.
 - Boulders to be 2-4 man granite as available from Columbia Granite.
 - See planting details for additional information.
 - See irrigation plan for additional information.
 - See architectural and civil drawings for additional information.
 - Field adjust planting plan to reflect actual field conditions.
 - Verify existing trees shown to remain within the tree tracts.
 - See schematic layout/lighting plan for interior lot lines.

- Tree Tracts
- Existing vegetation to remain. Remove invasive species and debris. Do not damage significant roots over 1" diameter.
 - Hydroseed Wildflower mix in disturbed areas.

SITE KEY PLAN	
4" DEPTH TOPSOIL	filled in planting beds
HYDROSEED WILDFLOWER MIX	in disturbed areas
EXPOSED AGGREGATE	see plan for banding locations
TREE TRACT	see plan for location
HYDROSEED LAWN	over 4" topsoil
2-4 MAN BOULDERS	set seat boulders @ 18" above f.g.
ACCENT LIGHT	Focus DL-21 Weathered Brown
LIGHTING TRANSFORMER	Kichler 15PL600 AZT w/ timer & photocell
CONVENIENCE OUTLET	by general contractor
SLEEVE LOCATION	3" Typical unless otherwise specified

THIS PLAN IS A CONCEPTUAL DRAWING AND DUE TO EXISTING SITE CONDITIONS, FIELD ADJUSTMENTS MAY BE NECESSARY. ALL NATURAL PRODUCTS AND/OR PLANT MATERIAL MAY VARY IN SIZE AND SHAPE.

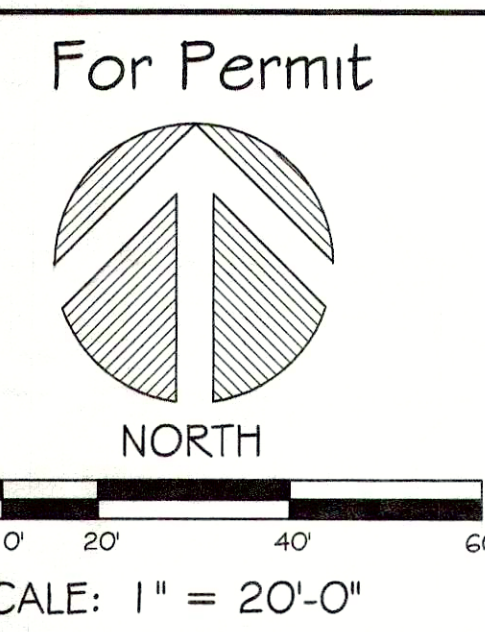

SHEET
2
OF
4

1146 - 88th Avenue SE • Olympia, WA 98501-5759
PHONE (360) 943-9201 • FAX (360) 943-0748

Oak Park
Lacey Corporate Center
5115 Corporate Center CT SE
Lacey, WA 98503

Planting Plan

DESIGNED BY:	DATE
DRAWN BY:	6/25/07
APPROVED BY:	1/11/07
REVISIONS:	