

EXTERIOR | MONUMENT IDENTIFICATION

2424 SE Holgate Boulevard
Portland, Oregon 97202
503-232-4172

SECURITY SIGNS
Quality Since 1925

securitysigns.com

OR CCB# 122809
WA SECURS1020CF


ISA INTERNATIONAL SIGN ASSOCIATION
WSA WASHINGTON SIGN ASSOCIATION
NORTHWEST SIGN COUNCIL

Account Manager: Kevin Keljo

Project Name

MAJ JAILLEN'S POINTE
APARTMENTS

7011 NE 126th Street, Vancouver WA 98686

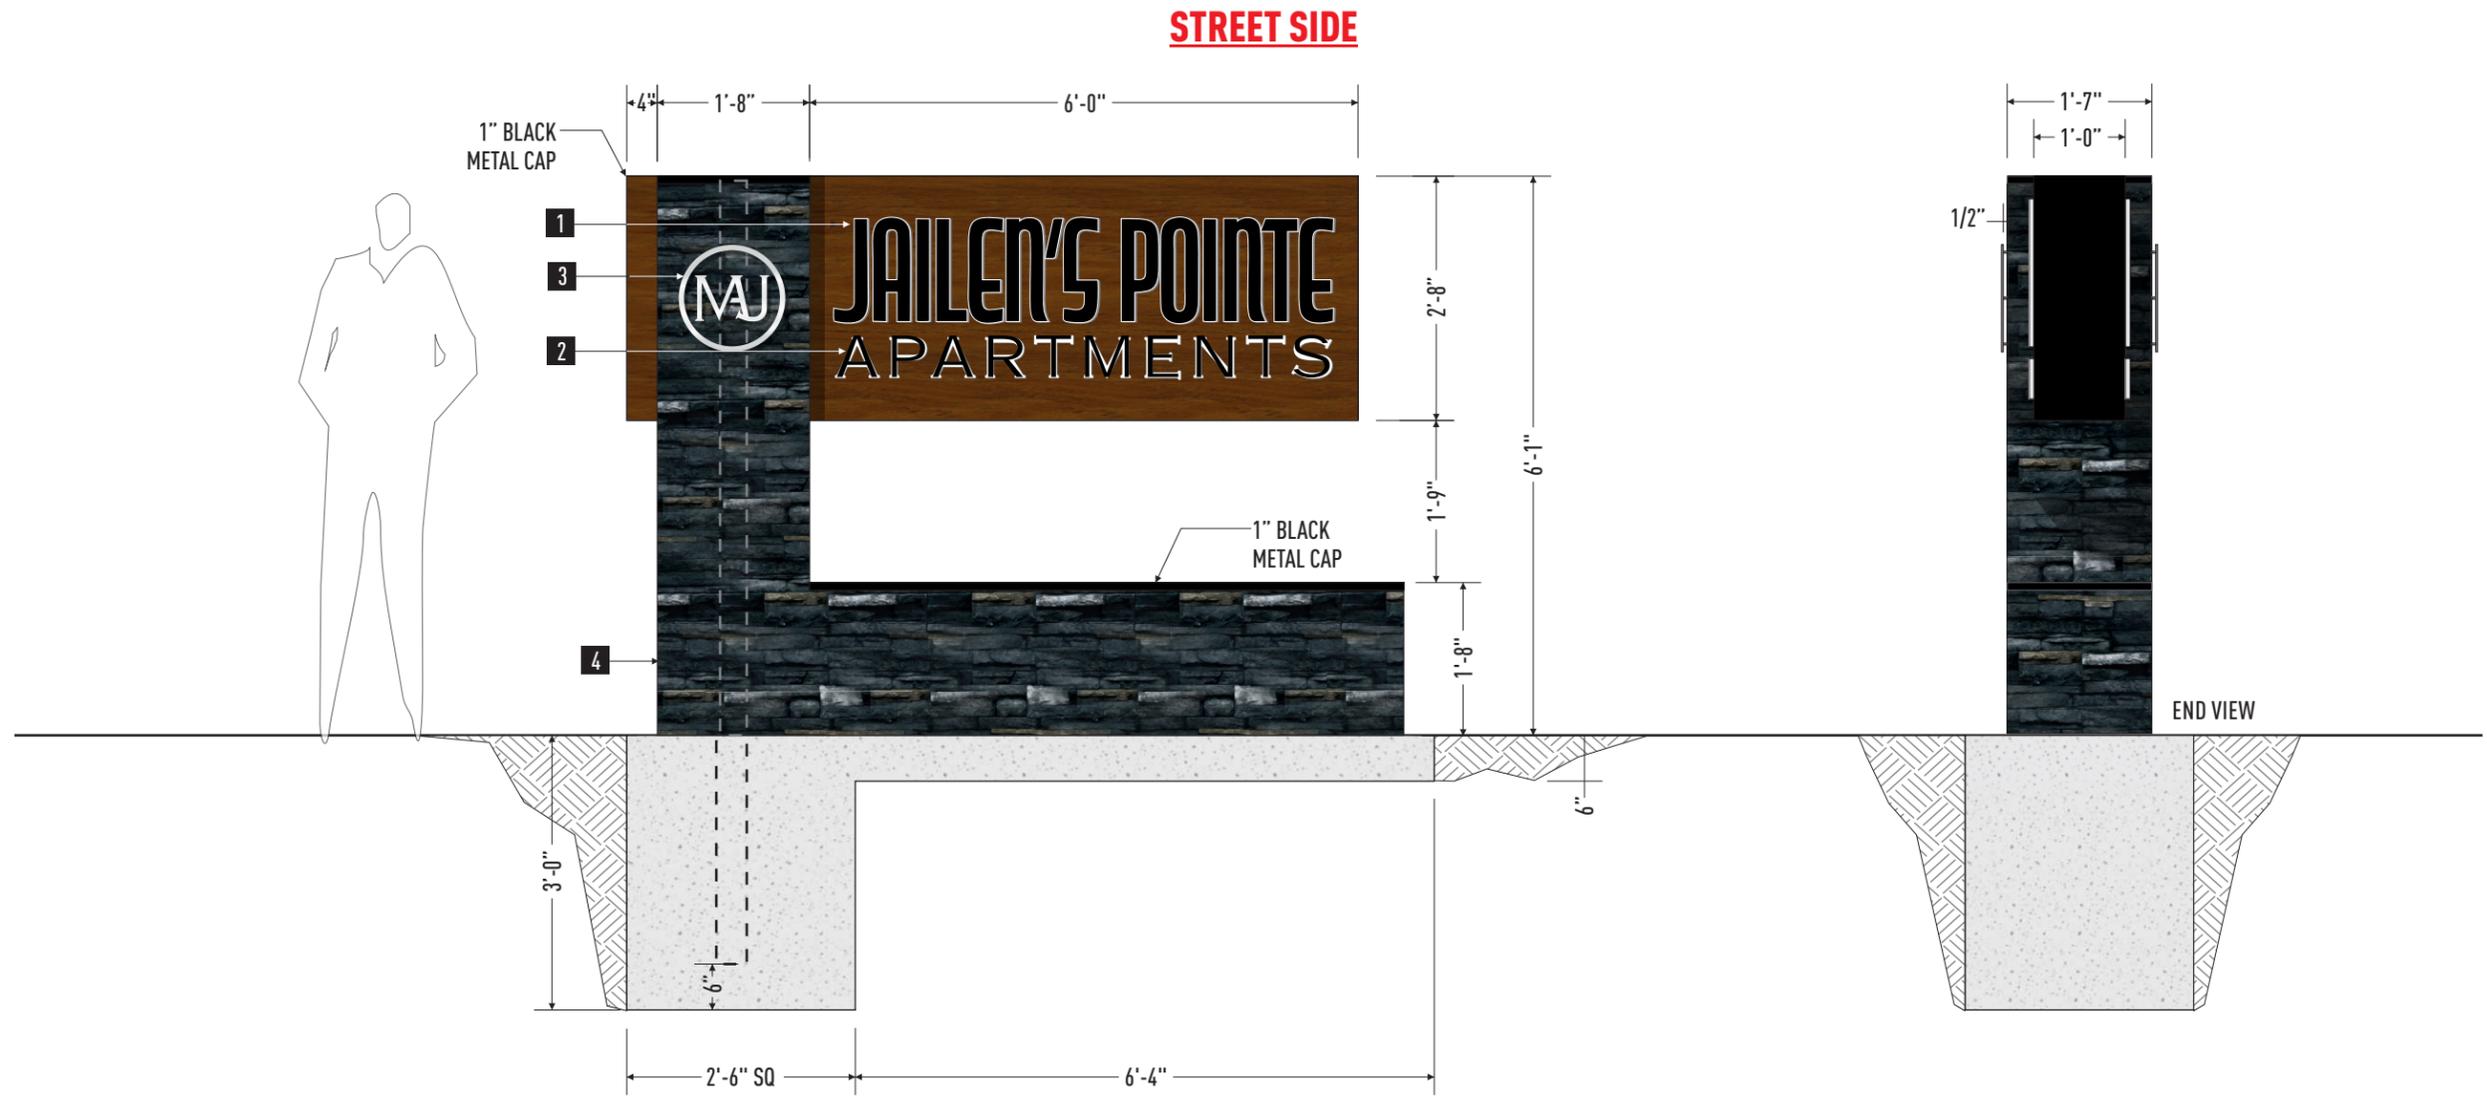

Sign Type A
Illuminated
Manufacture and install two (2) D/F internally illuminated monument displays

1 CABINET
Construction: Fabricated aluminum, paint top, bottom and sides Satin Black
Illumination: White LEDs
Power Supplies: Internally mounted
Primary: One dedicated 120v/20amp circuit for sign that supplies no other loads

2 FACE
Material: .090" routed alum w/3M WG430 Marine Teak Wood Dinoc vinyl wrap
Graphics: 3/4" push-thru acrylic with 3M 220-22 Black applied 1st surface and white diffuser 2nd surface

3 MAJ LOGO
Construction: FCO 1/4" aluminum painted Matthews Silverstone Metallic. Peg off brick with 1/2" raw aluminum stand-offs

4 BASE
Material: Black Ledge Stone to match building with fabricated aluminum caps painted Satin Black

Install: Poured concrete footing, use pre-galvanized 4" SCH 40 pipe per engineering

Client Approval: _____

Landlord Approval: _____

A D/F MONUMENT SIGN DISPLAY - 16 SF
Scale: 1/2" = 1'-0"

COLORS	3M DI-NOC WG-430 MARINE TEAK WOOD	3M 220-22 MATTE BLACK	MATTHEWS SATIN BLACK	MATTHEWS MP18091 SILVERSTONE METALLIC	BLACK LEDGE STONE TO MATCH BUILDING	CITY CODE ALLOWANCE	16 SF MAX AREA, 15' OAH	© Copyright 2023 Security Signs, Inc. All Rights Reserved. Unauthorized use, reproduction, and/or display shall render the infringer liable for up to \$150,000 in Statutory Damages, plus attorneys fees and costs, for each infringement, under the U.S. Copyright Act (17 U.S.C. 412 & 504)	UL This sign is intended to be installed in accordance with the requirements of Article 600 of the National Electrical Code and/or other applicable local codes. This includes proper grounding and bonding of the sign.	Date: 02.16.2022	Drawing: 23-SS216	Sheet: 1 of 3
---------------	-----------------------------------	-----------------------	----------------------	---------------------------------------	-------------------------------------	----------------------------	-------------------------	--	--	------------------	-------------------	---------------



SECURITY SIGNS
Quality Since 1925

2424 SE Holgate Boulevard
Portland, Oregon 97202
503-232-4172

securitysigns.com

OR CCB# 122809
WA SECURS1020CF



Account Manager: Kevin Keljo

Project Name



7011 NE 126th Street, Vancouver WA 98686



Client Approval: _____

Landlord Approval: _____

COLORS

CITY CODE ALLOWANCE

© Copyright 2023 Security Signs, Inc.
All Rights Reserved
Unauthorized use, reproduction, and/or display shall render the infringer liable for up to \$150,000 in Statutory Damages, plus attorney's fees and costs, for each infringement, under the U.S. Copyright Act (17 U.S.C. 412 & 504)




This sign is intended to be installed in accordance with the requirements of Article 600 of the National Electrical Code and/or other applicable local codes. This includes proper grounding and bonding of the sign.

Date: 02.16.2022

Drawing: 23-SS216

Sheet: 2 of 3

EXTERIOR | SITE PLAN

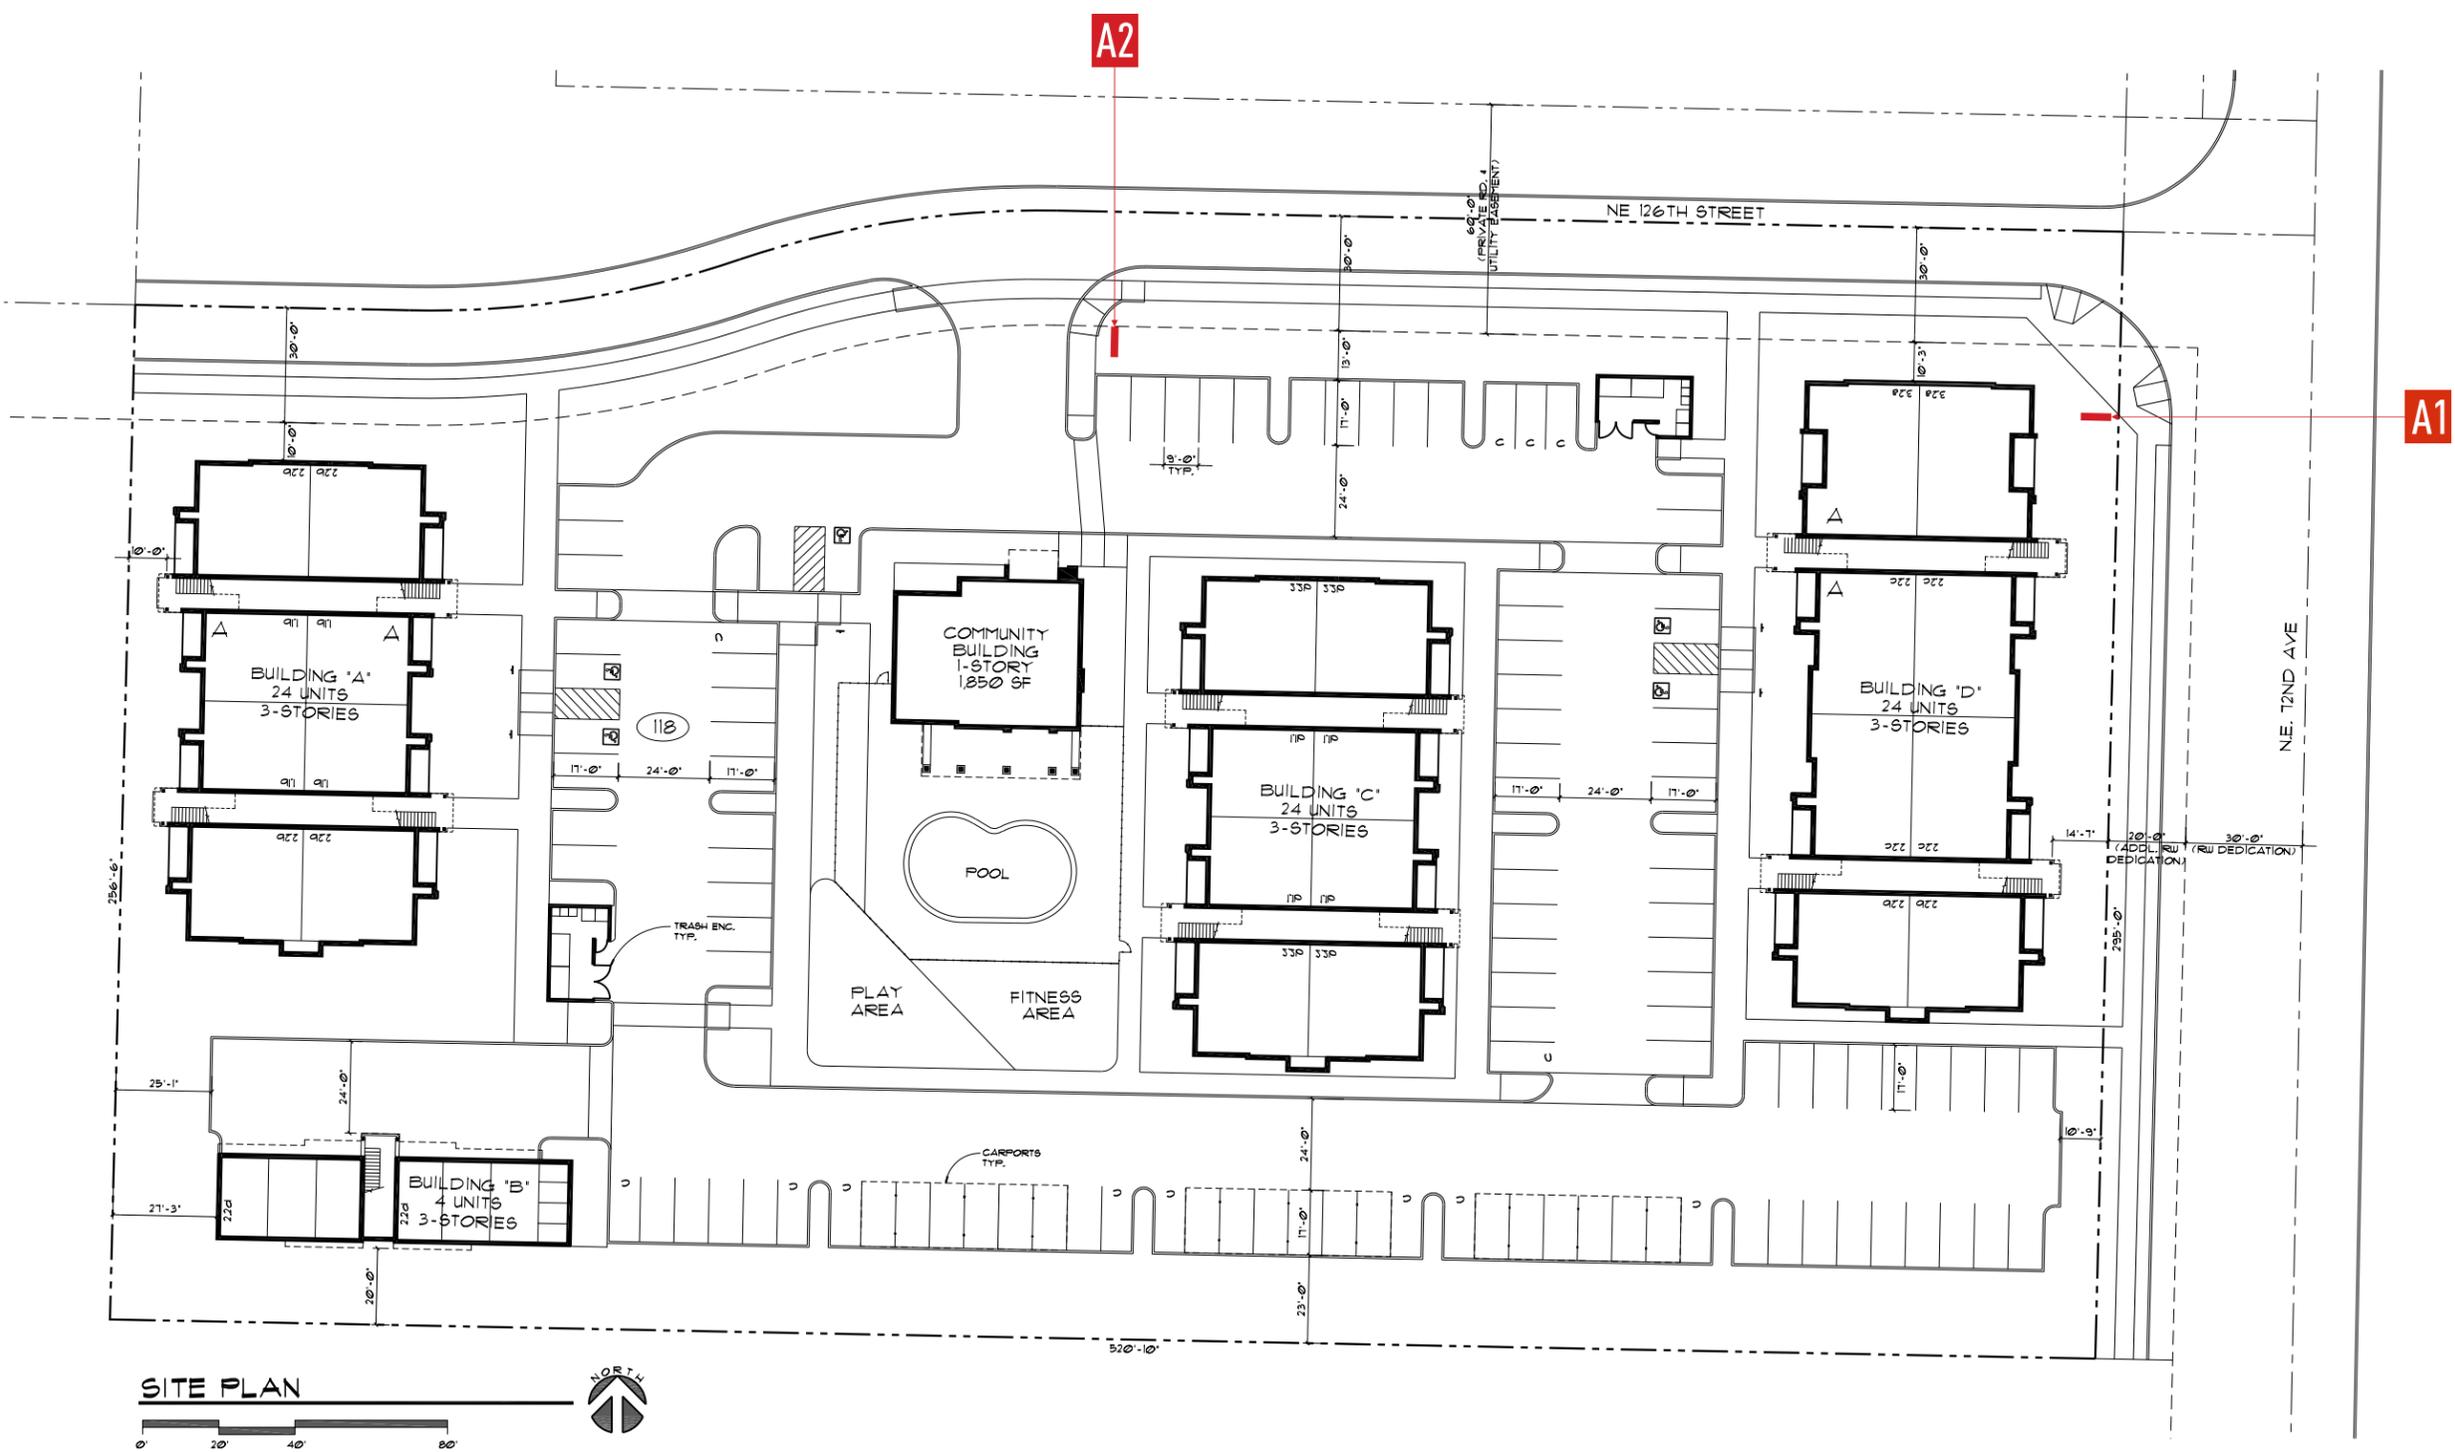

2424 SE Holgate Boulevard
Portland, Oregon 97202
503-232-4172

SECURITY SIGNS
Quality Since 1925

securitysigns.com

OR CCB# 122809
WA SECURS1020CF

ISA INTERNATIONAL SIGN ASSOCIATION
WSA WASHINGTON STATE ASSOCIATION
NORTHWEST SIGN COUNCIL

Account Manager: Kevin Keljo

Project Name

MJ JAILEY'S POINTE APARTMENTS

7011 NE 126th Street, Vancouver WA 98686

Client Approval: _____

Landlord Approval: _____