

# TUMWATER/SAFEWAY



408 Cleveland Ave. S.E.  
Tumwater, Washington



## Retail Space FOR LEASE

Demographics	Population
1 Mile	8,125
3 Miles	62,870
5 Miles	127,780



## FEATURES

- **SPACE AVAILABLE:** 989 Sq. Ft.
- **PRIME EXPOSURE:** Next to Safeway
- **USE:** Retail – Storefront faces directly towards Safeway grocery.
- **LEASE RATE:** \$23.00 / SF / Yr NNN  
NNN = \$5.21/ Sq. Ft.
- **SITE & FLOOR PLAN:** Attached

Contact Exclusive Agents:



Robert B. Chadek


William J. Chadek

11400 S.E. 8<sup>th</sup> Street #235, Bellevue, WA 98004

(425) 453-5354

Download Flyer

The information contained herein has been obtained from sources believed to be reliable. While we do not doubt its accuracy, we have not verified it and make no guarantee, warranty or representation about it. It is your responsibility to independently confirm its accuracy and completeness. Any projections, opinions or estimates are for example only and do not represent the current or future performance of the property. The value of this transaction to you depends on tax and other factors which should be evaluated by your tax, financial and legal advisors. You and your advisors should conduct a careful, independent investigation of the property to determine the suitability of the property for your needs.

 

RECORD DRAWING SET 00-10-00

SAFEWAY STORE #1503

520 CLEVELAND  
TURNWATER, WASHINGTON

SHEET NO.  
**SD1.1**

**CORNERSTONE  
ARCHITECTURAL GROUP**  
PHONE 206.466.4000  
FAX 206.462.7777


BUDGETAL SAVES	
ORDER	PLAN CHECK 07/30/04
DATE	07/30/04
DATE	08/12/04





**AVAILABLE  
989 SF**

**LEASED**

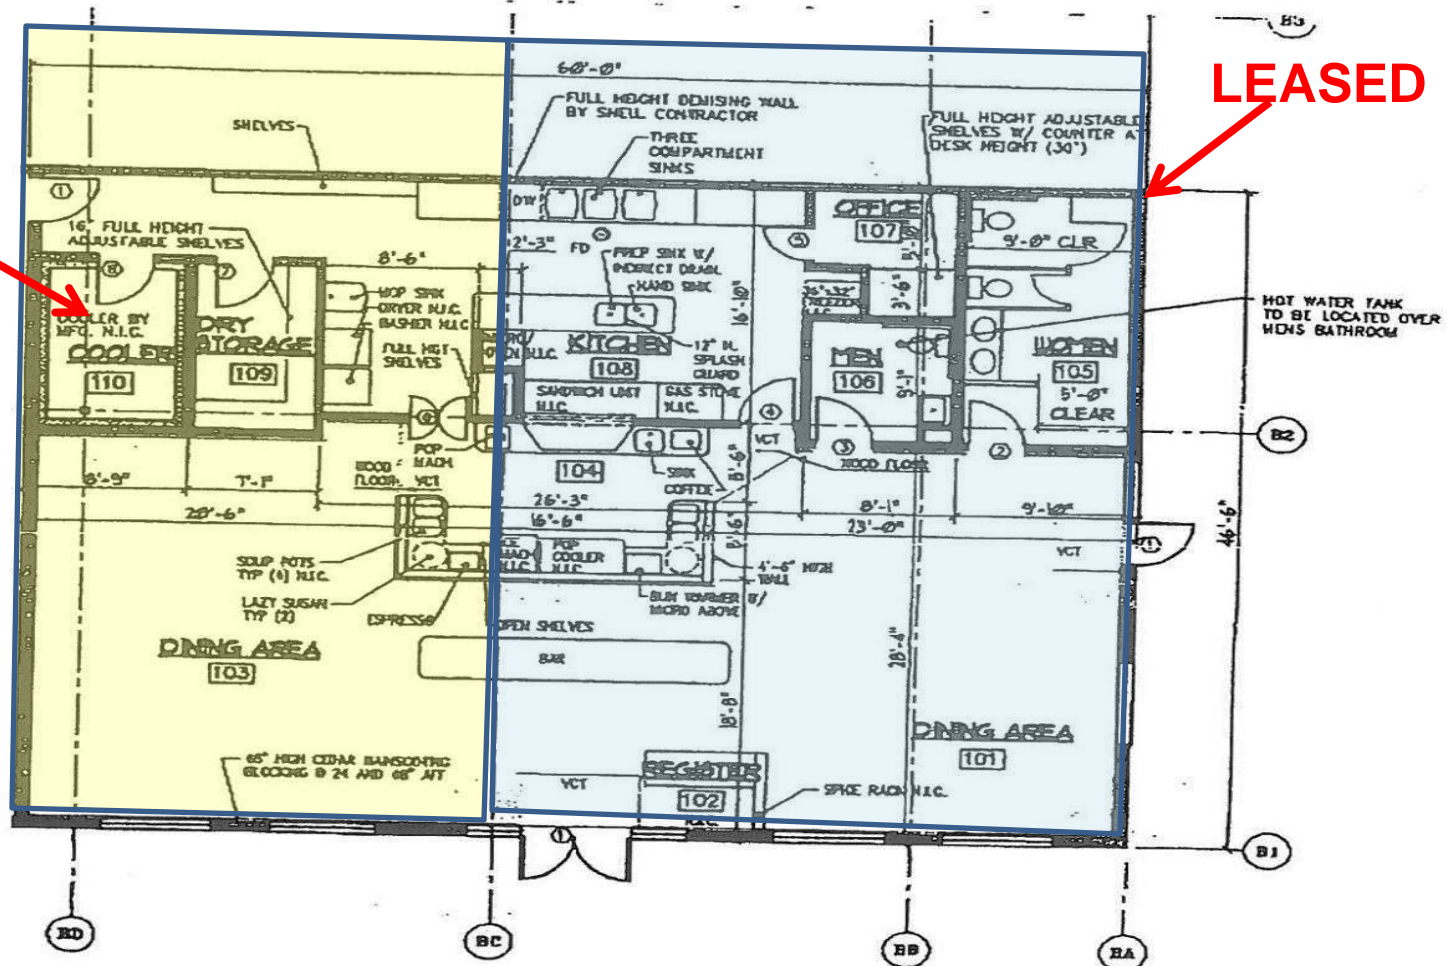

# MASON JAR RESTAURANT FLOOR PLAN

5 0 5 10  
GRAPHIC SCALE

## **EQUIPMENT DISCLAIMER:**

Available space does not include all kitchen equipment.



# TUMWATER, WA



**Subject Site**

**Olympia High School**

Google earth

Imagery Date: 5/5/2013 47°01'41.30" N 122°53'53.04" W elev. 180 ft. eye alt. 7623 ft.