

# SPRING DISTRICT

2,846 SF RETAIL AVAILABLE



## 12282 NE 12th Ln, Bellevue, WA 98005

Centrally located in Bellevue's up-and-coming Spring District, Arras Apartments comprises three multi-family buildings with 279 residences and 4,000 square feet of ground level retail. The Spring District is a 36 acre, mixed-use neighborhood located just to the east of Downtown Bellevue. It's home to 1.8 million square feet of leased Facebook Office Space and a Sound Transit light rail station opening in spring 2024, which will connect commuters to Microsoft's main campus, Downtown Bellevue, Seattle and the Seattle Tacoma International Airport.



ALEX VLASKI

425.505.2700

alexv@jshproperties.com

AARON BENNETT

206.859.4500


aaronb@jshproperties.com



JSH

PROPERTIES, INC.



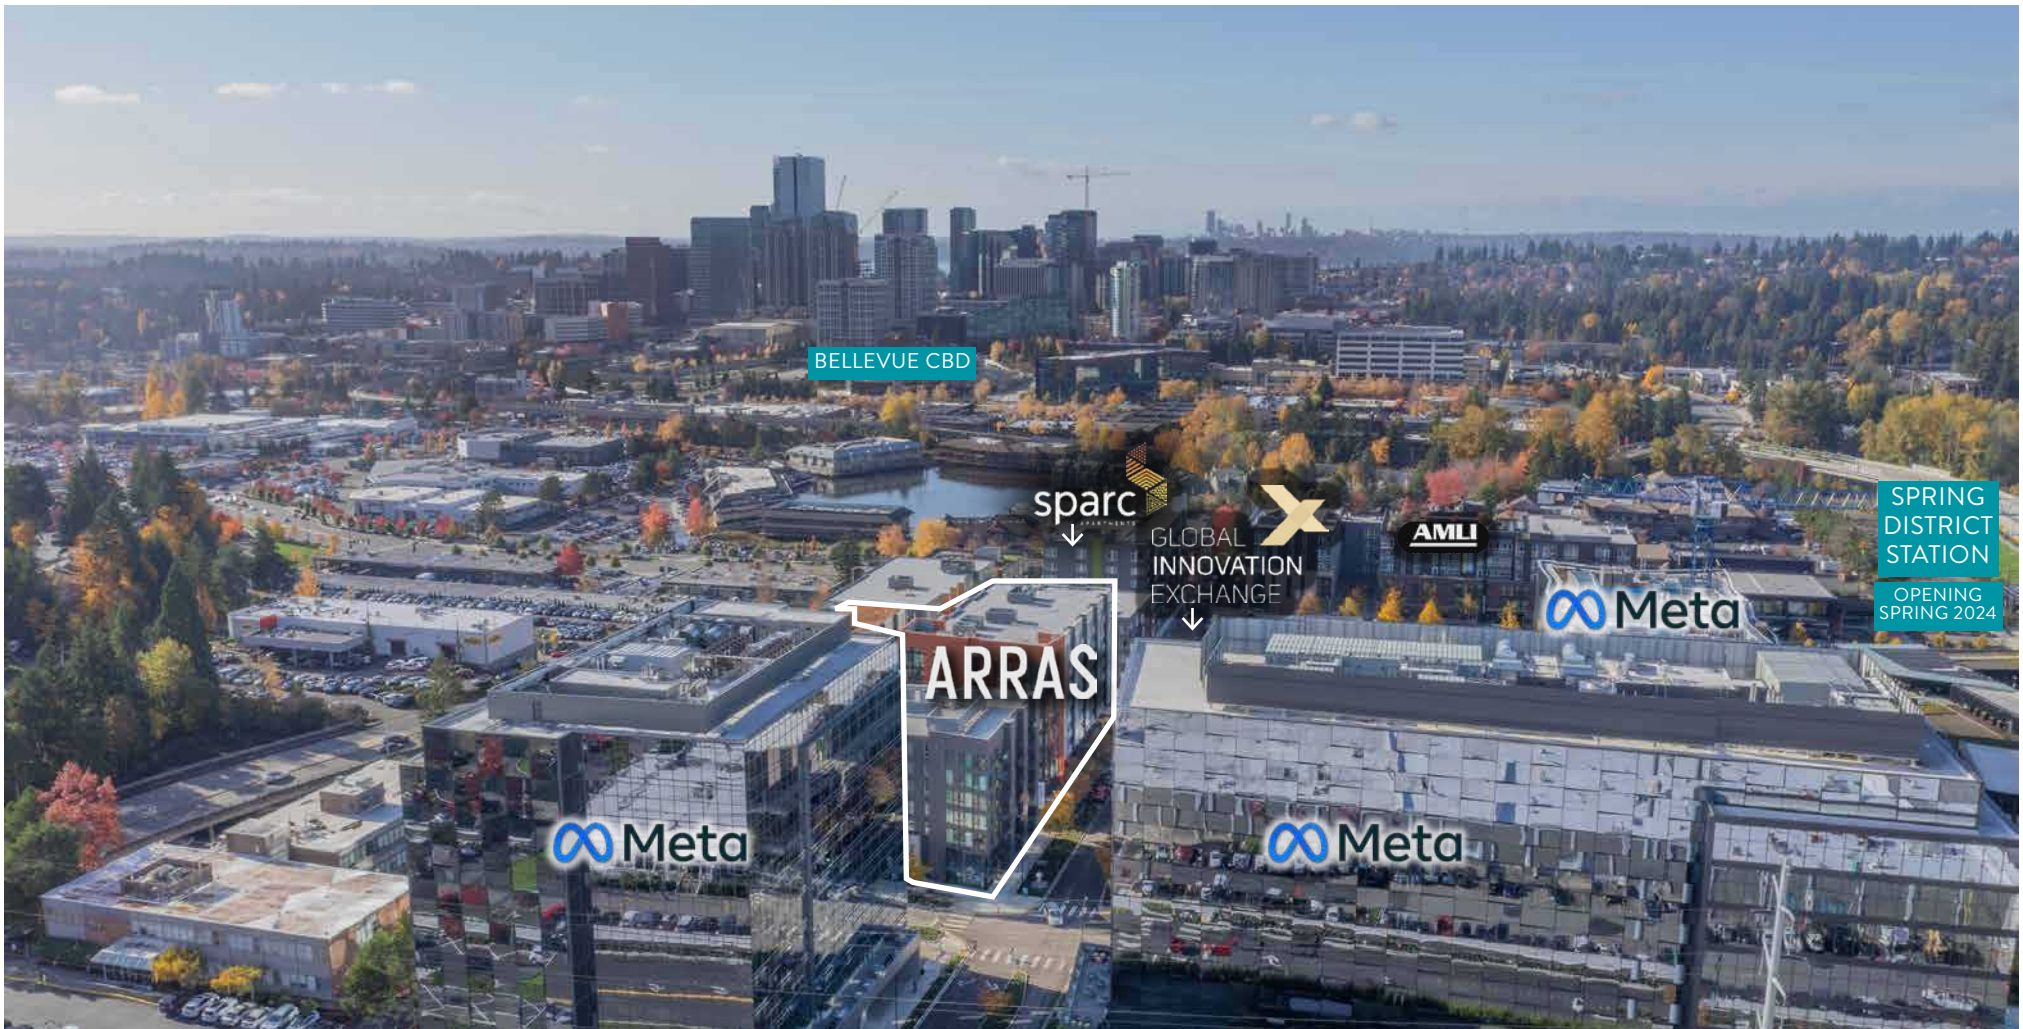

## ARRAS RETAIL AVAILABLE NOW!

- » 2,846 SF Retail sits below 279 Arras Apartment units
- » Neighbors with Sparc Apartments with 309 residences.
- » Across the street from Global Innovation Exchange (GIX) and Meta corporate office buildings
- » Across from Bellevue Brewing
- » 1.7 miles from Bellevue Central Business District



THE INFORMATION CONTAINED HEREIN HAS BEEN GIVEN TO US BY SOURCES WE DEEM RELIABLE. WE HAVE NO REASON TO DOUBT ITS ACCURACY, BUT WE DO NOT GUARANTEE IT. ALL INFORMATION SHOULD BE VERIFIED PRIOR TO PURCHASE OR LEASE. SITE PLANS ARE NOT TO SCALE.

ARRAS APARTMENTS RETAIL FOR LEASE | 2 |


JSHPROPERTIES.COM



AVAILABLE	RSF	BASE RENT	NNN EST./SF	FEATURES
-----------	-----	-----------	-------------	----------

<b>RETAIL</b>	2,846	\$35.00	\$10.00	Ideal for restaurant, service, medical, pet Type 1 venting and grease interceptor available
---------------	-------	---------	---------	------------------------------------------------------------------------------------------------

NE District Way

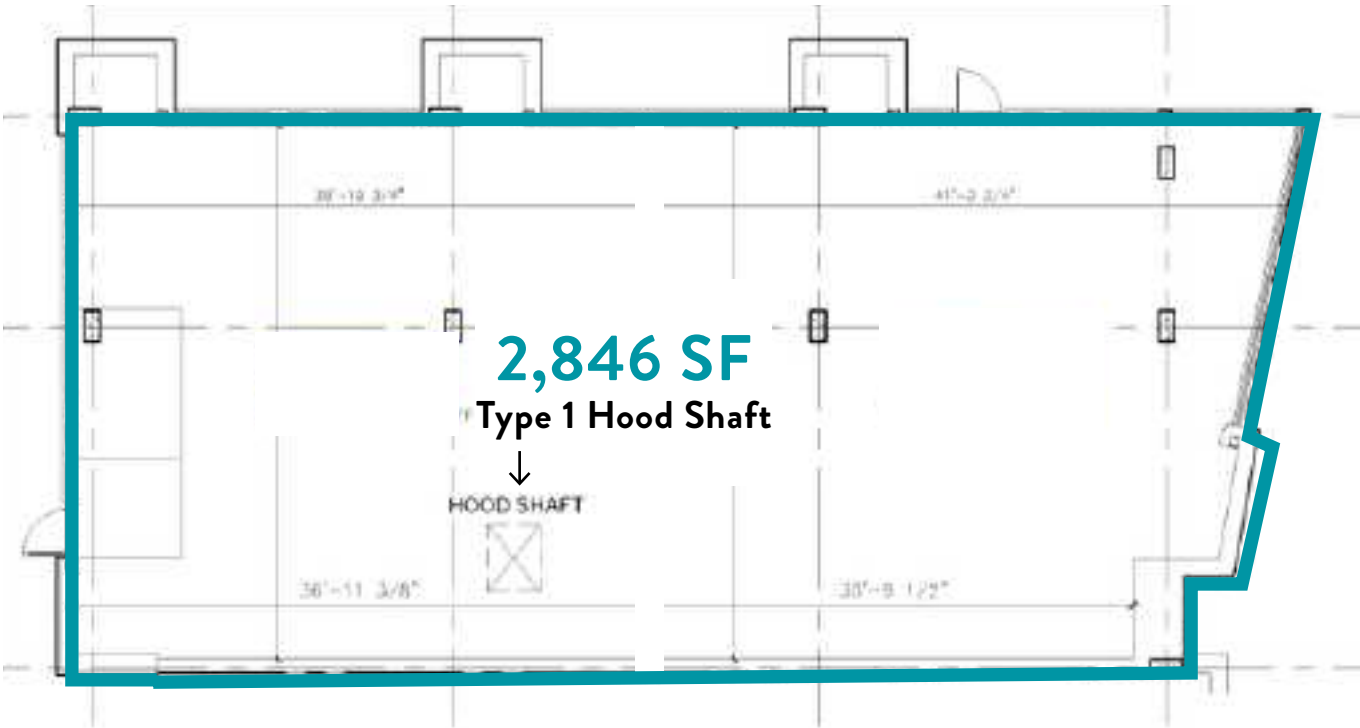

123rd Avenue NE

THE INFORMATION CONTAINED HEREIN HAS BEEN GIVEN TO US BY SOURCES WE DEEM RELIABLE. WE HAVE NO REASON TO DOUBT ITS ACCURACY, BUT WE DO NOT GUARANTEE IT. ALL INFORMATION SHOULD BE VERIFIED PRIOR TO PURCHASE OR LEASE. SITE PLANS ARE NOT TO SCALE.



# DEMOGRAPHICS ~ 1 MILE RADIUS

## KEY FACTS



16,183

Population



37.1

Median Age



1.8

Average Household Size



\$221,873

2023 Average Household Income (Esri)



1%

No High School Diploma



8%

High School Graduate



12%

Some College



79%

Bachelor's/Grad/Prof Degree

## EMPLOYMENT



91%

White Collar



4%

Blue Collar



5%

Services



2,855

Total Businesses



45,817

Total Employees

## BUSINESS

## ANNUAL HOUSEHOLD SPENDING



\$4,862

Apparel & Services



\$606

Computers & Hardware



\$8,262

Eating Out



\$4,640

Travel



\$110

Theatre/Operas/Concerts



\$123

Movies/Museums/Parks



\$13,980

Groceries



\$13,420

Health Care



\$117

Sports Events



\$26

Online Games

## ANNUAL LIFESTYLE SPENDING



2023 DEMOGRAPHICS	1 MILE	3 MILE	5 MILE
Population	16,183	120,942	258,419
Daytime Population	58,125	209,391	355,487
Households	8,905	51,755	107,571
Avg. HH Income	\$221,873	\$210,988	\$214,839
Median Age	37.1	38.6	39.9



THE INFORMATION CONTAINED HEREIN HAS BEEN GIVEN TO US BY SOURCES WE DEEM RELIABLE. WE HAVE NO REASON TO DOUBT ITS ACCURACY, BUT WE DO NOT GUARANTEE IT. ALL INFORMATION SHOULD BE VERIFIED PRIOR TO PURCHASE OR LEASE. SITE PLANS ARE NOT TO SCALE.