

THE WELLER BUILDING

1225 S WELLER ST, SEATTLE, WA 98144



OFFERING SUMMARY

Available SF:	1,039 - 10,430 SF
Lease Rate:	\$16.00 SF/yr (NNN)
Lot Size:	26,850 SF
Year Built:	2001
Building Size:	70,332 SF
Zoning:	DMC 85/75-170
Market:	Seattle
Submarket:	International District

PROPERTY OVERVIEW

Second generation office built out with multiple privates, conference rooms and open areas. Secure building with secured covered and uncovered parking.

PROPERTY HIGHLIGHTS

- Covered and secure uncovered parking
- Built out with multiple privates, conference rooms and open areas
- Keycode building access
- Class A International District Office
- Territorial Views
- Minutes to Downtown, Sports Stadiums, Capitol Hill and Pioneer Square
- Spaces on the third floor can be combined for up to 10,430 RSF
- Parking ratio is 1/1,000s/f, \$150mo.



DAVID HALL, CCIM, CPM CANDIDATE

206.381.3883 x107

david@corecommercialproperties.com

VINCE VONADA


206.381.3810 x102

vince@corecommercialproperties.com

THE WELLER BUILDING

1225 S WELLER ST, SEATTLE, WA 98144

South Weller Street

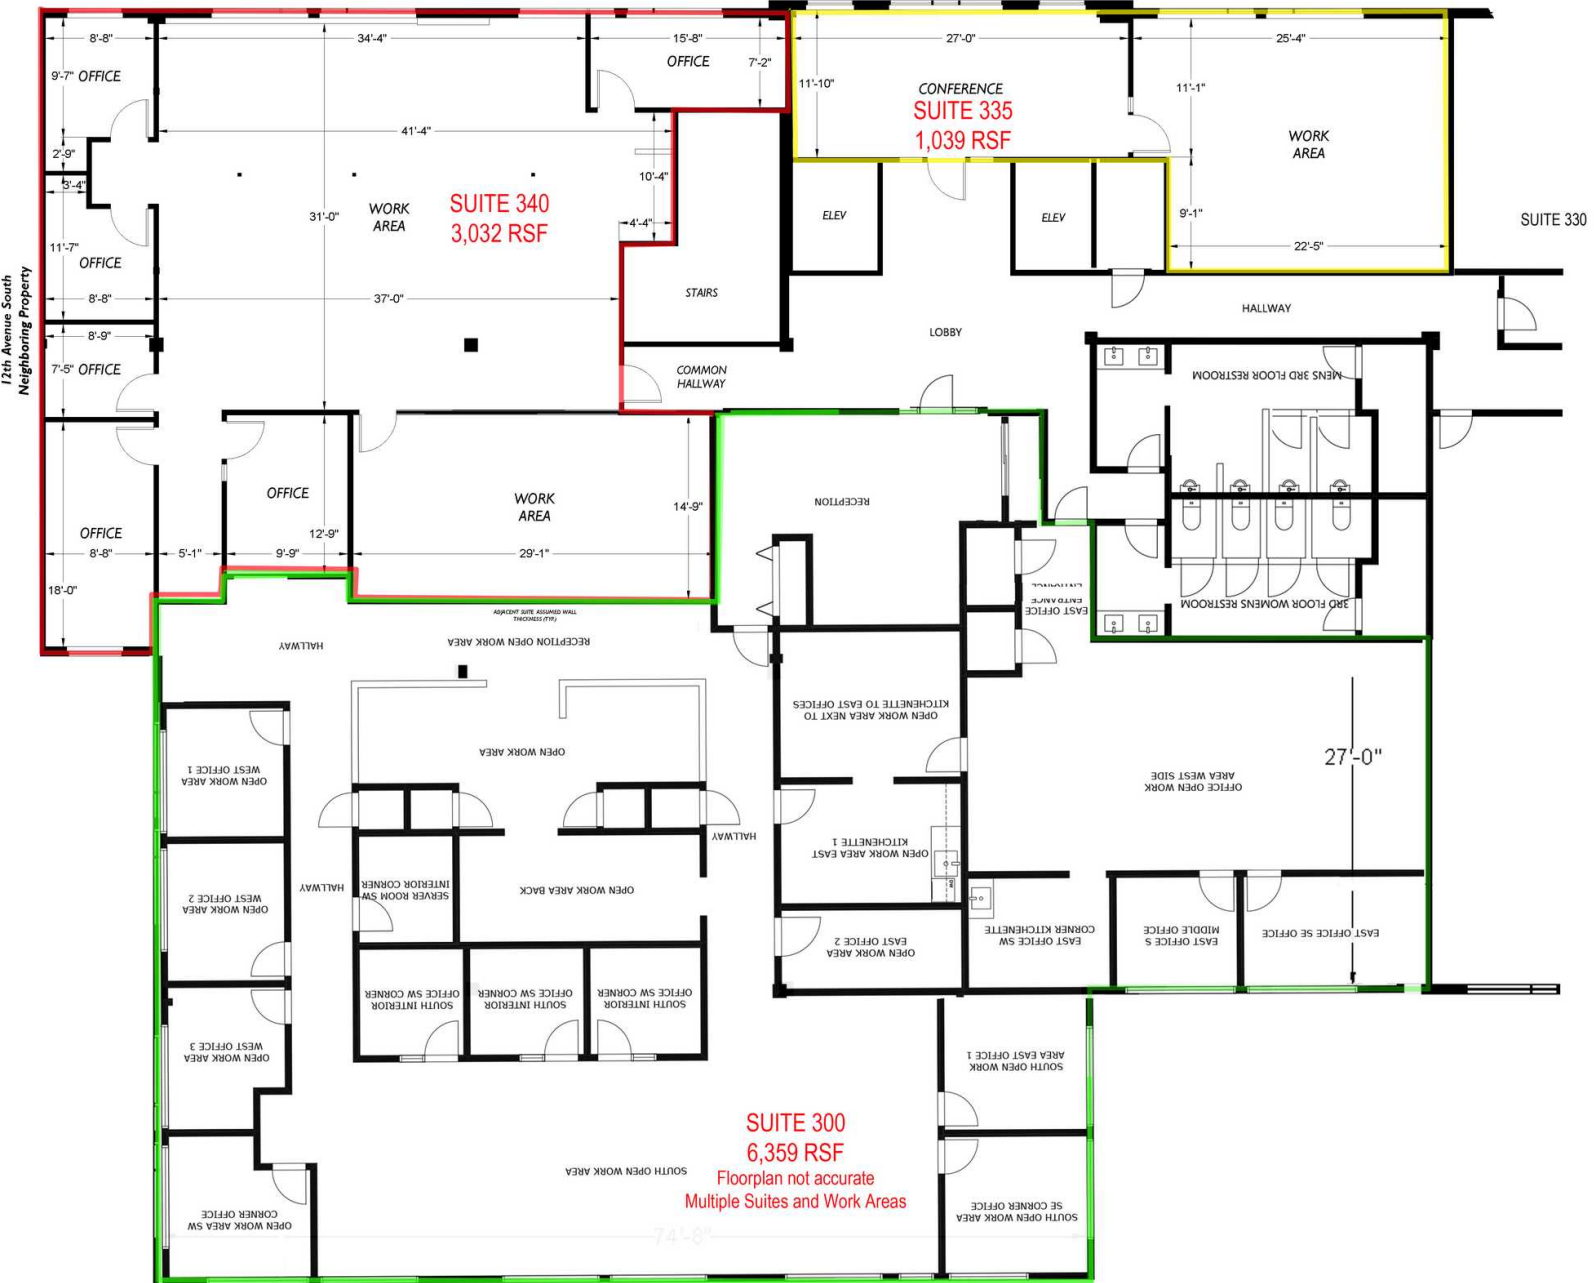

Suite 335 + Suite 340 = 4,071 RSF | Suite 340 + Suite 300 = 9,391 RSF | Suite 335 + Suite 340 + Suite 300 = 10,430 RSF




DAVID HALL, CCIM, CPM CANDIDATE
206.381.3883 x107
david@corecommercialproperties.com

VINCE VONADA
206.381.3810 x102
vince@corecommercialproperties.com

THE WELLER BUILDING

1225 S WELLER ST, SEATTLE, WA 98144

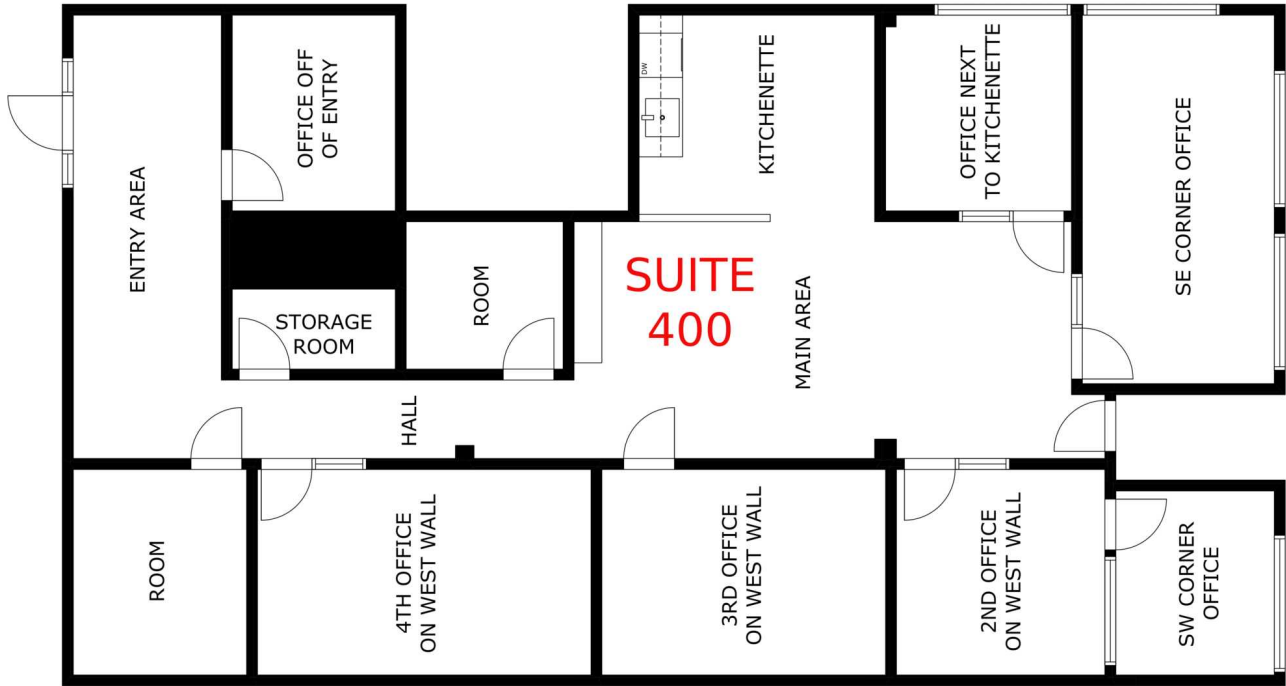

LEASE INFORMATION

Lease Type:	NNN	Lease Term:	Negotiable
Total Space:	1,039 - 10,430 SF	Lease Rate:	\$16.00 SF/yr

AVAILABLE SPACES

SUITE	TENANT	SIZE (SF)	LEASE TYPE	LEASE RATE	DESCRIPTION
Suite 340	Available	3,032 - 10,430 SF	NNN	\$16.00 SF/yr	6 Privates, Large Open Office. Can be combined with Suite 335 and/or Suite 300 for 4,071 RSF, 9,391 RSF and 10,430 RSF respectively. Available now.
Suite 335	Available	1,039 - 10,430 SF	NNN	\$16.00 SF/yr	Two open work areas/conference rooms/meeting rooms. Can be combined with Suite 340 and/or Suite 300 for 4,071 RSF, 9,391 RSF and 10,430 RSF respectively. Available now.
Suite 300	Available	6,359 - 10,430 SF	NNN	\$16.00 SF/yr	Multiple privates, conference rooms, kitchenette, open work areas. Territorial views. Can be combined with Suite 335 and/or Suite 340 for 9,391 RSF and 10,430 RSF respectively. Available August 1, 2023
Suite 400	Available	2,079 SF	NNN	\$16.00 SF/yr	Multiple privates, conference room, kitchenette, open work area. Territorial views. Available July 1, 2023.



DAVID HALL, CCIM, CPM CANDIDATE
206.381.3883 x107
david@corecommercialproperties.com

VINCE VONADA
206.381.3810 x102
vince@corecommercialproperties.com

THE WELLER BUILDING

1225 S WELLER ST, SEATTLE, WA 98144



Google

Imagery ©2024 Airbus, CNES / Airbus, Maxar Technologies, U.S. Geological Survey, USDA/FPAC/GEO



DAVID HALL, CCIM, CPM CANDIDATE

206.381.3883 x107

david@corecommercialproperties.com


VINCE VONADA

206.381.3810 x102

vince@corecommercialproperties.com

THE WELLER BUILDING

1225 S WELLER ST, SEATTLE, WA 98144

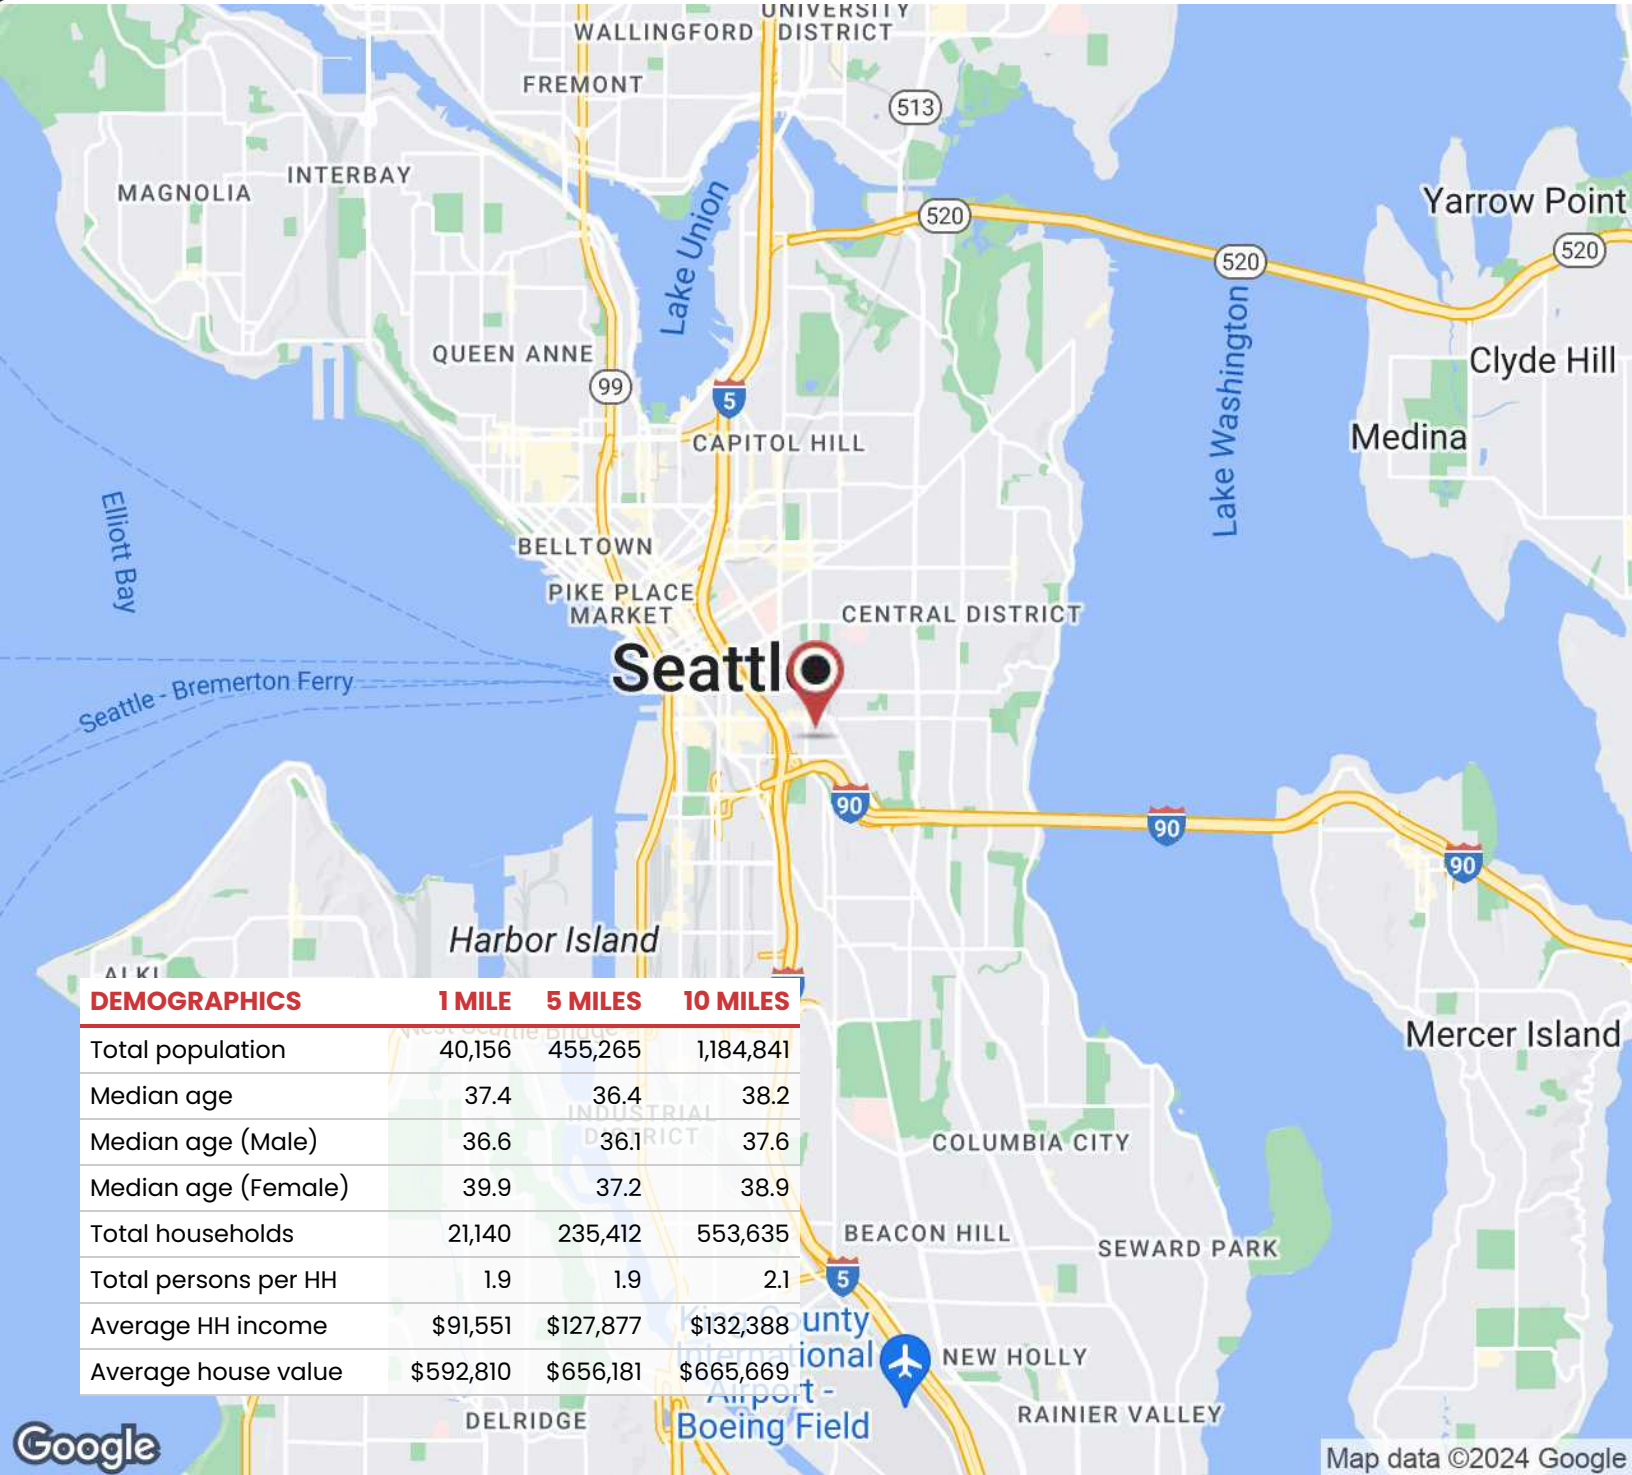

DAVID HALL, CCIM, CPM CANDIDATE

206.381.3883 x107

david@corecommercialproperties.com

VINCE VONADA

206.381.3810 x102

vince@corecommercialproperties.com