



FORMER RITE AID

RETAIL SPACE AVAILABLE

22,230 SF RETAIL AVAILABLE

Mount Baker QFC Shopping Center

2707 RAINIER AVENUE S - SEATTLE, WA 98144

Nestled in Seattle's Mt. Baker neighborhood, this QFC anchored shopping center is a hub of its own with 32,762 vehicles passing the site per day on Rainier Avenue S. The site enjoys quick freeway access to I-90 and I-5, and it's one block north of the Sound Transit Mt Baker Light Rail Station running from SeaTac Int. Airport to Downtown Seattle, the University of Washington, and Northgate. The Center is located just 8 blocks west of Mount Baker Park on Lake Washington and currently experiencing strong multi-family development activity, with over 1,200 units in permit review or under construction.

Inquiries

RODNEY SWIFT

425.283.5480

rods@jshproperties.com



JSH | PROPERTIES, INC.

MT BAKER QFC SHOPPING CENTER

- » 22,230 SF Retail on Rainier Ave S with 32,762 vpd
- » Sits in front of new Stazione25 Apartments with 301 residential units.
- » Over 1,200 multi-family units under review and/or under construction within a 1 mile radius
- » One block north of Mt. Baker Light Rail Station
- » Eight blocks from Mount Baker Park on Lake Washington
- » Within walking distance to Lowe's, O'Reily Auto Parts and Artspace Mt Baker Lofts.

2023 DEMOGRAPHICS	1 MILE	3 MILE	5 MILE
Population	25,324	174,031	431,690
Daytime Population	23,510	355,737	658,977
Households	10,413	84,203	211,798
2023-2028 Anticipated HH Growth	2.43%	1.72%	1.35%
Avg. HH Income	\$156,662	\$151,393	\$172,369




THE INFORMATION CONTAINED HEREIN HAS BEEN GIVEN TO US BY SOURCES WE DEEM RELIABLE. WE HAVE NO REASON TO DOUBT ITS ACCURACY, BUT WE DO NOT GUARANTEE IT. ALL INFORMATION SHOULD BE VERIFIED PRIOR TO PURCHASE OR LEASE. SITE PLANS ARE NOT TO SCALE.

MT BAKER RETAIL FOR LEASE | 2 |

JSHPROPERTIES.COM

Mount Baker QFC Shopping Center

2707 RAINIER AVENUE S - SEATTLE, WA 98144

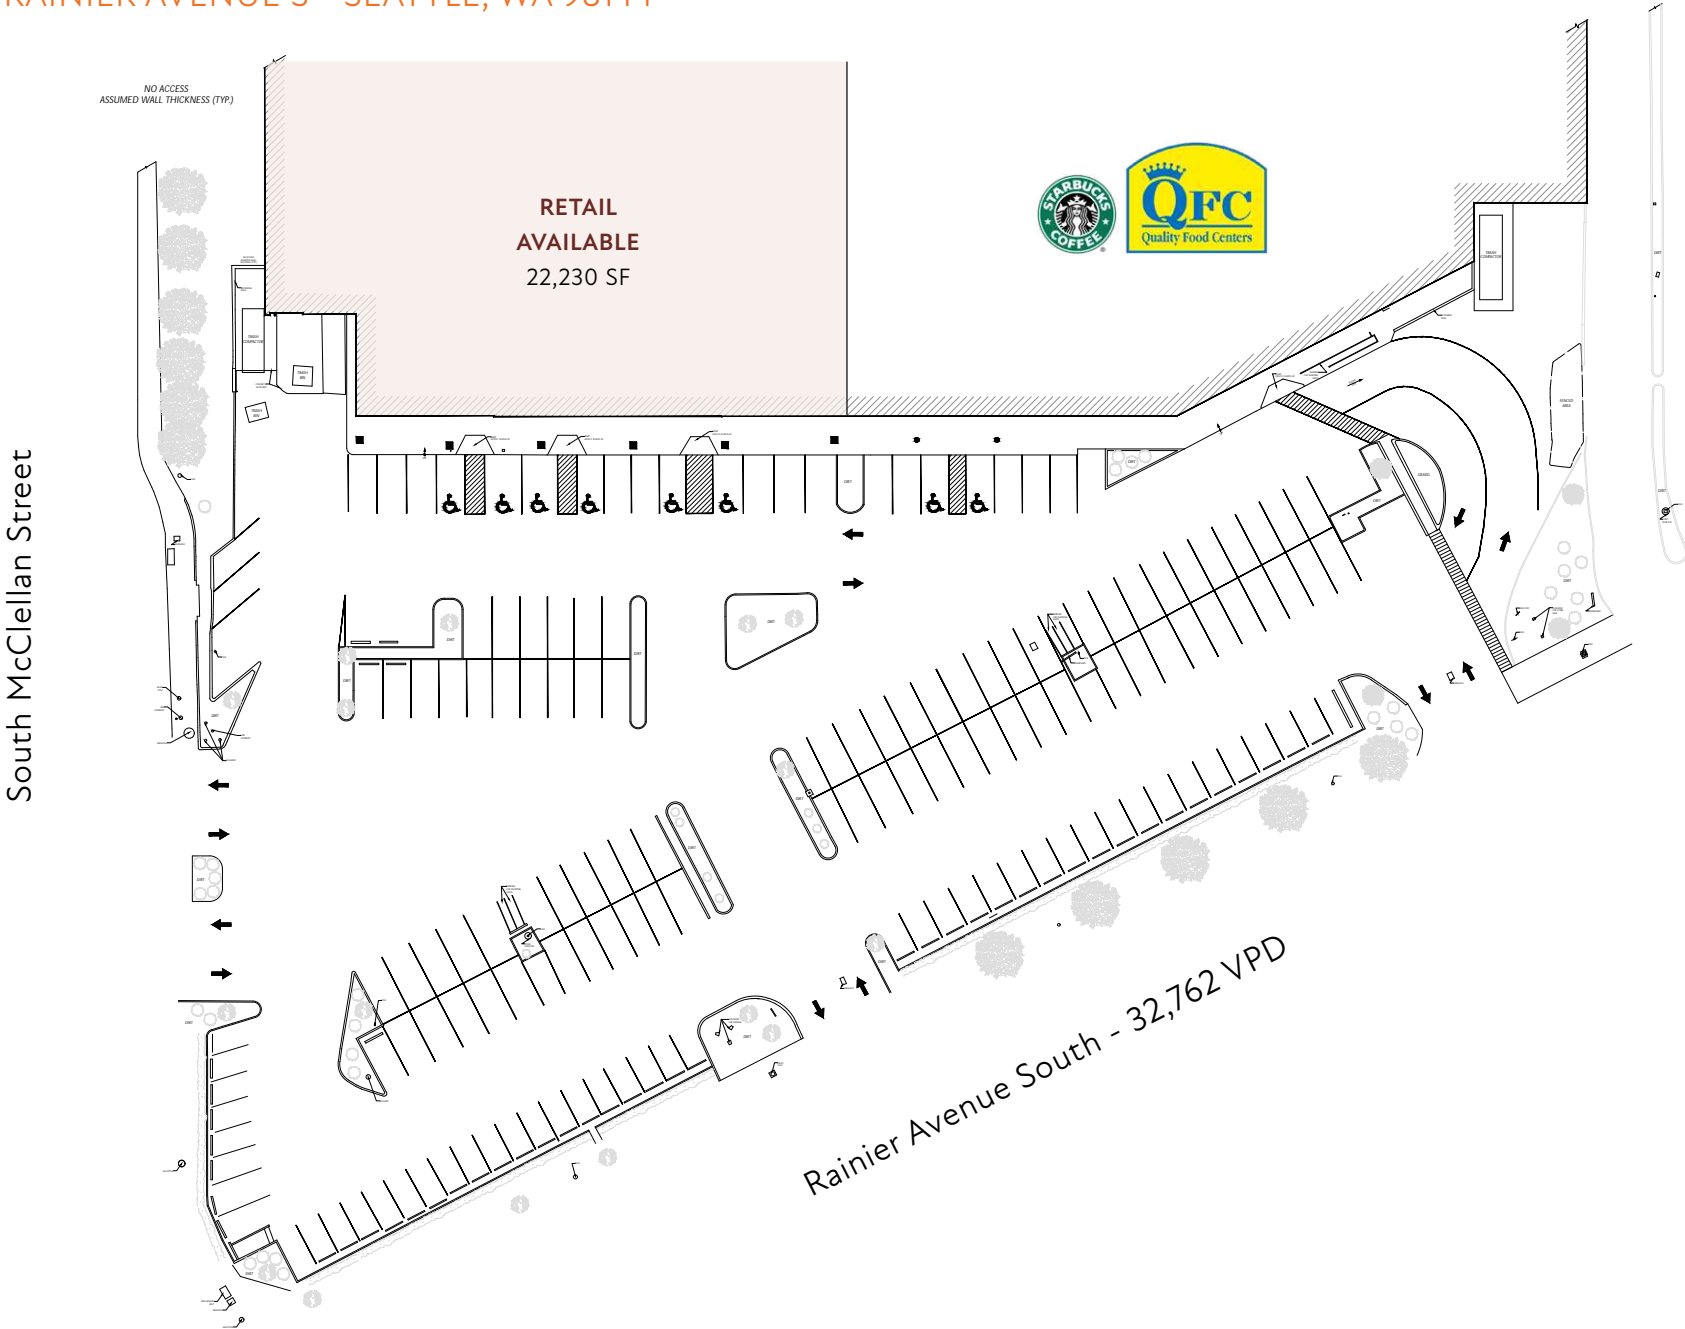


THE INFORMATION CONTAINED HEREIN HAS BEEN GIVEN TO US BY SOURCES WE DEEM RELIABLE. WE HAVE NO REASON TO DOUBT ITS ACCURACY, BUT WE DO NOT GUARANTEE IT. ALL INFORMATION SHOULD BE VERIFIED PRIOR TO PURCHASE OR LEASE. SITE PLANS ARE NOT TO SCALE.



AVAILABLE	RSF	BASE RENT	NNN EST./SF	FEATURES
-----------	-----	-----------	-------------	----------

RETAIL	22,230	\$23.00	\$7.51	Ideal for restaurant, service, medical, pet
---------------	--------	---------	--------	---

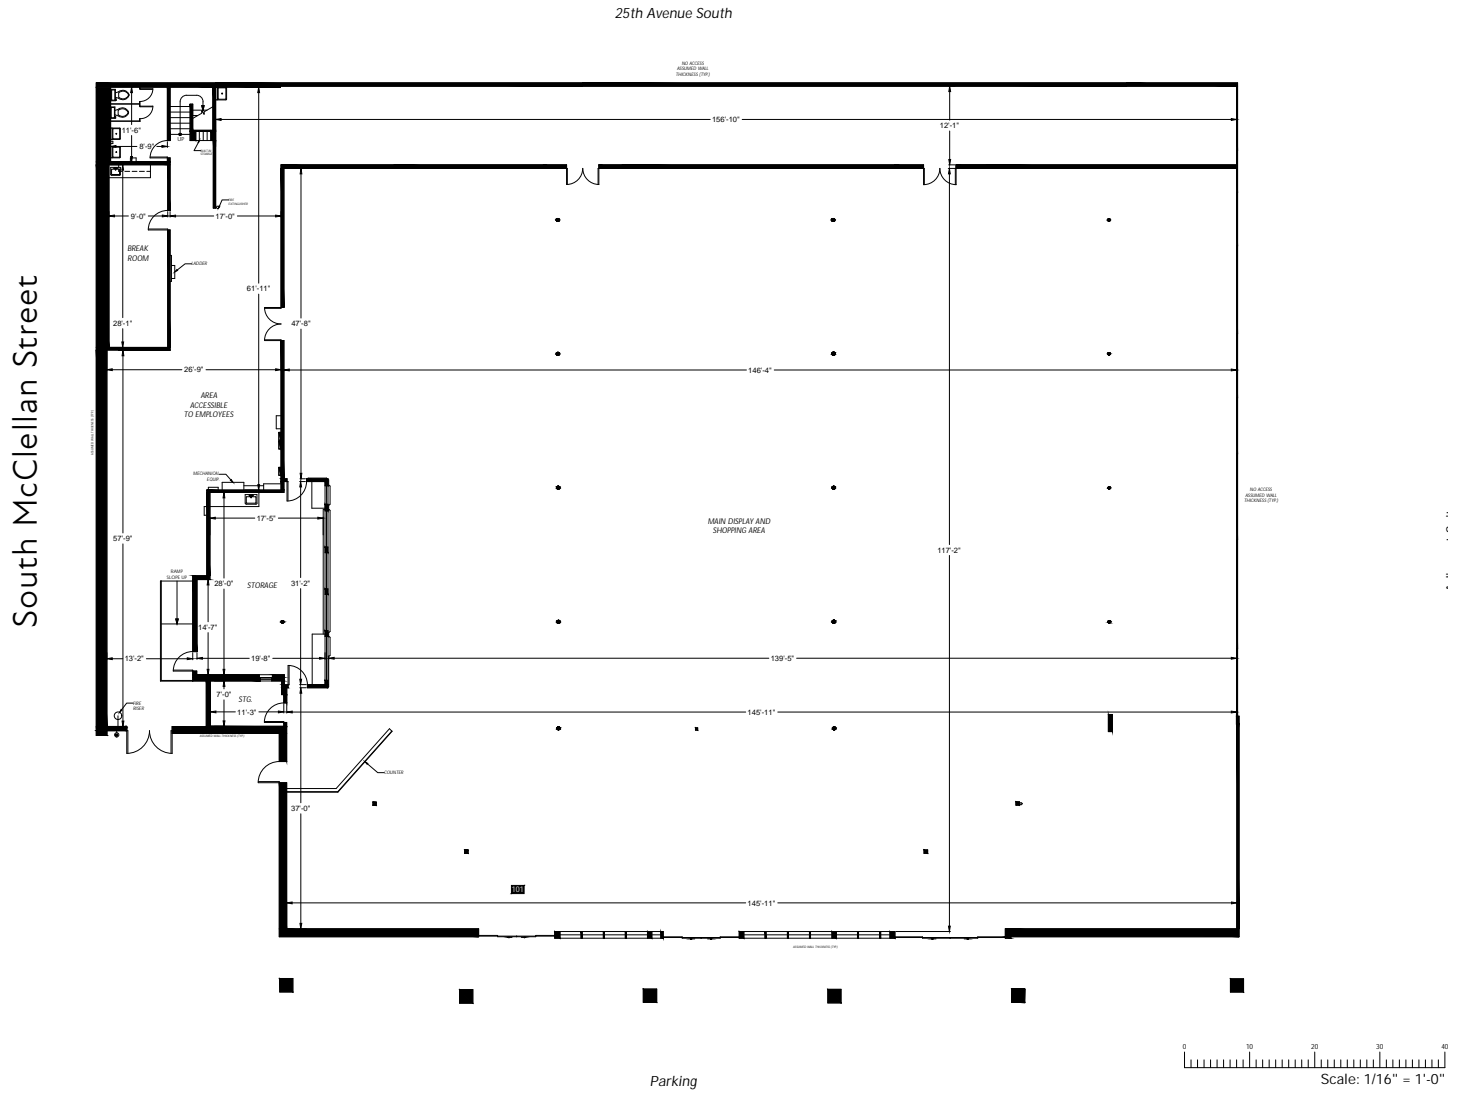

Rainier Avenue South - 32,762 VPD

DEMOGRAPHICS ~ 1 MILE RADIUS

KEY FACTS



25,324

Population



41.4

Median Age



2.4

Average
Household Size



\$156,662

2023 Average
Household Income
(Esri)



No High
School
Diploma



11%

High School
Graduate



18%

Some College



62%

Bachelor's/Grad/Pro
f Degree

EMPLOYMENT



78%

White Collar



10%

Blue Collar



12%

Services



575

Total Businesses



7,699

Total Employees

BUSINESS

ANNUAL HOUSEHOLD SPENDING



\$3,341

Apparel &
Services



\$397

Computers &
Hardware



\$5,467

Eating Out



\$3,203

Travel



\$83

Theatre/Operas/
Concerts



\$77

Movies/Museums/
Parks




\$10,115

Groceries



\$9,585

Health Care

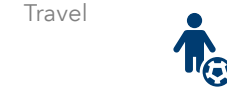

\$82

Sports Events



\$14

Online Games

ANNUAL LIFESTYLE SPENDING

