

305 S. 43rd Medical Office Building

Adjacent to Valley Medical Center • Renton, WA

Now Pre-Leasing

**New
Design**

Easy ample
parking




Call Matt Steiner

206.233.1999



A blend of technology, efficiency and elegance

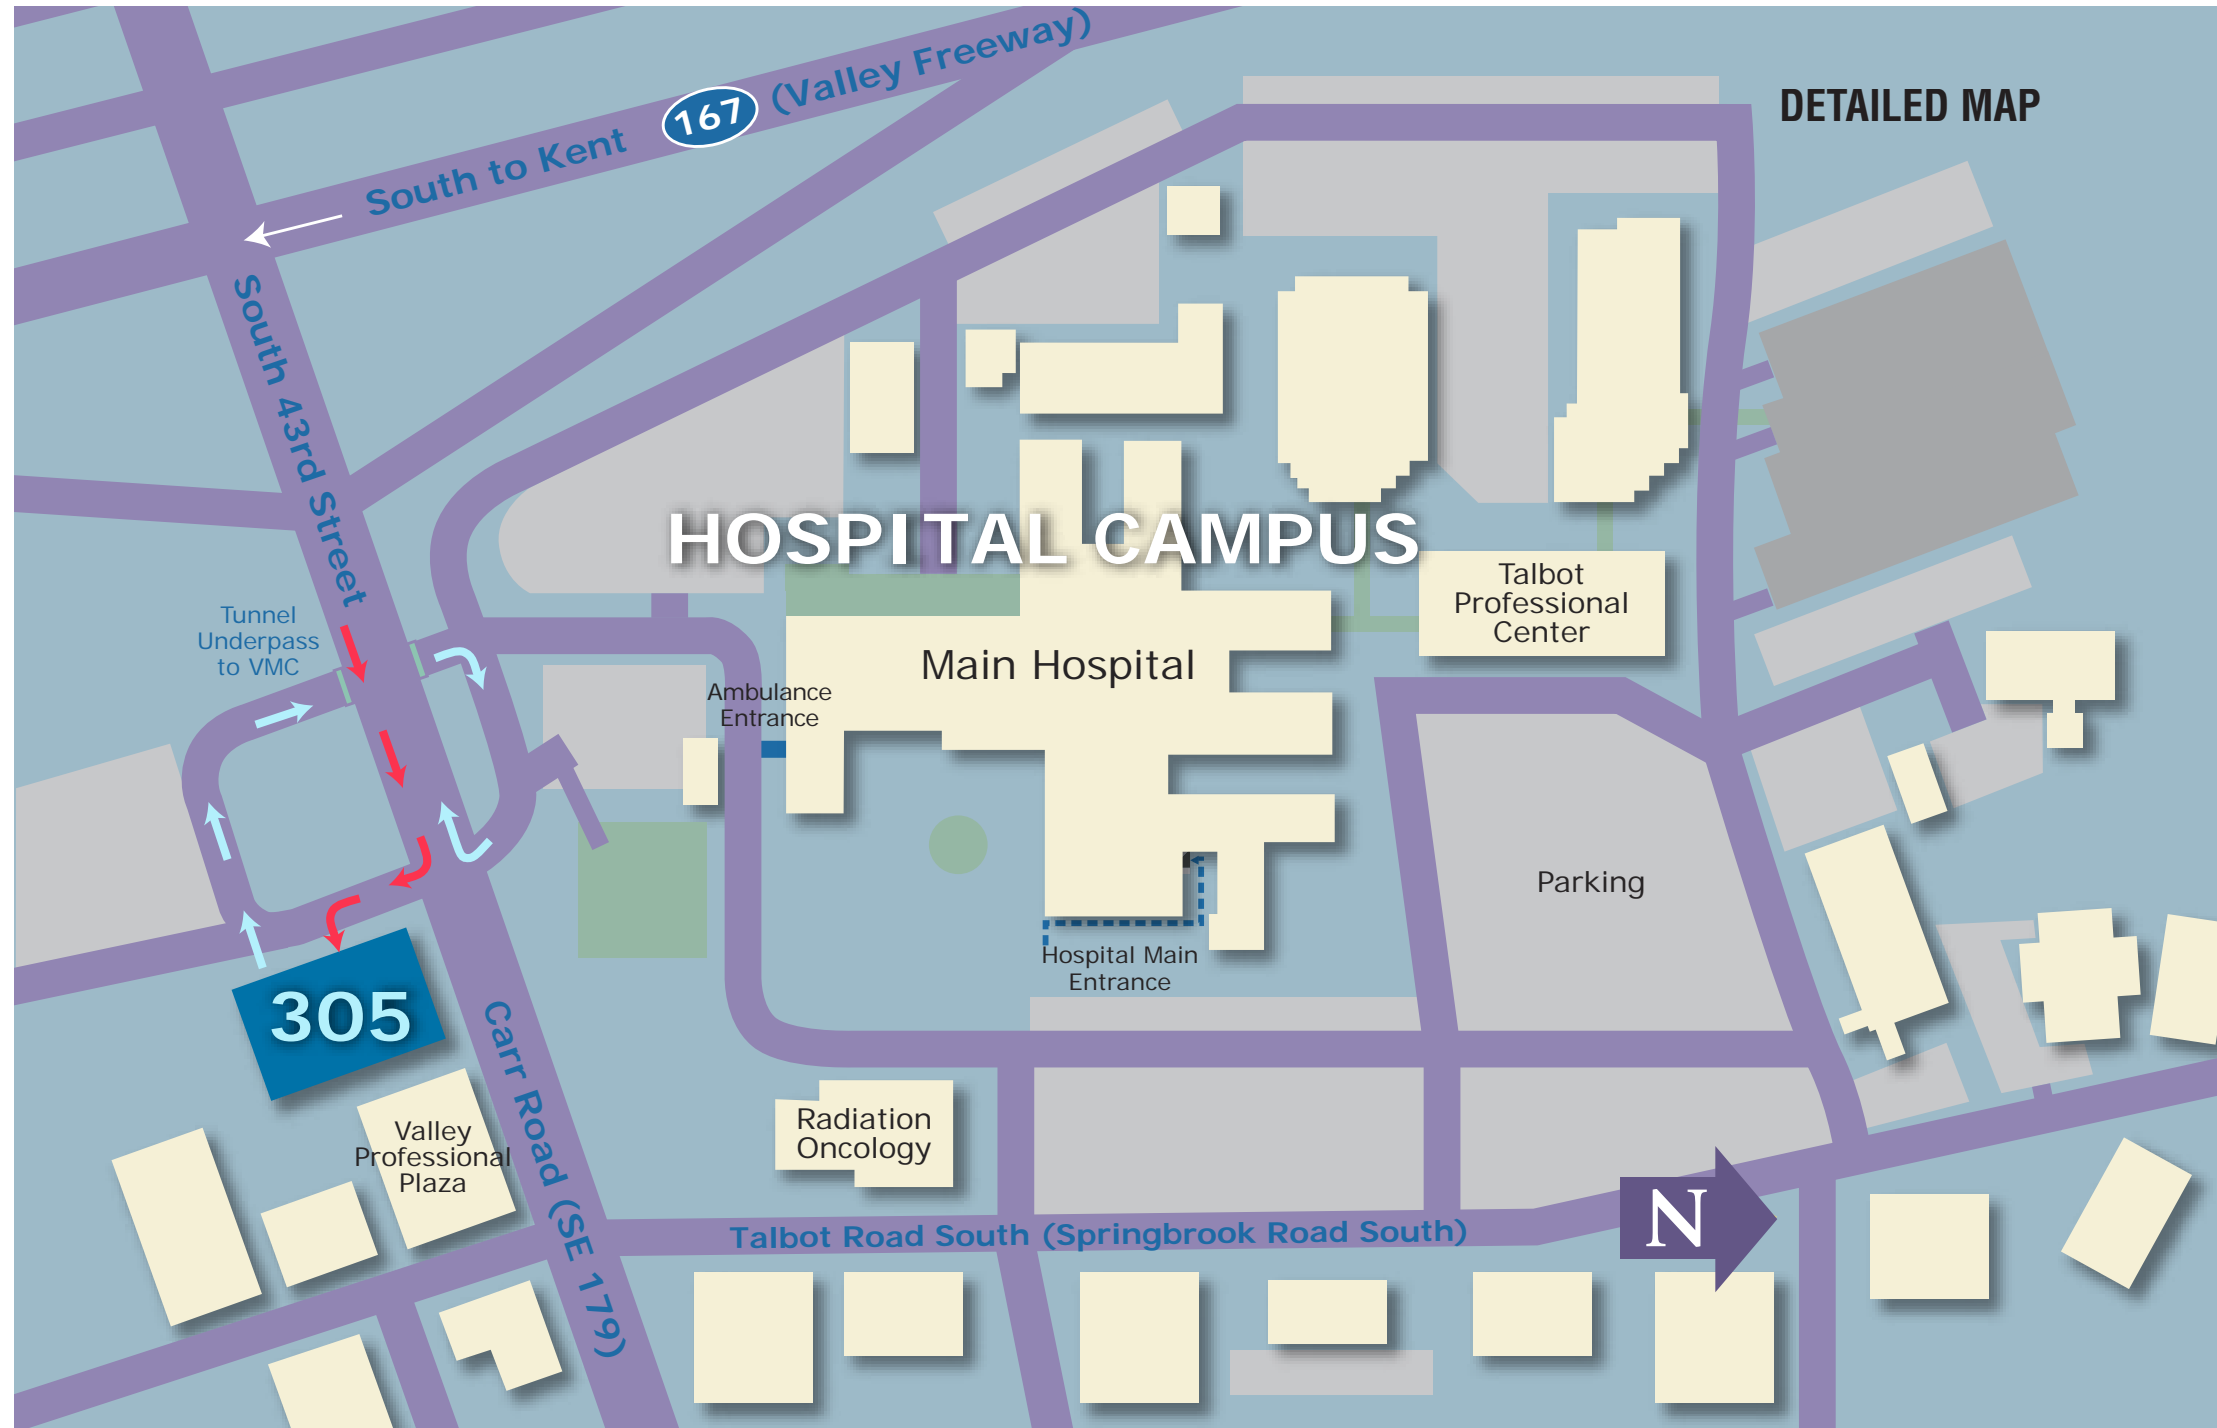

305 S. 43rd
Medical Office Building

www.beharcompany.com



W WEST ELEVATION
SCALE: 3/32" = 1'-0"