

MCCAULEY HALL OFFICE SPACE FOR LEASE



OFFICE SPACE FOR LEASE

705 W 7th Avenue, Suite A2 – Spokane, WA 99204

BRANDON PETERSON | 509.755.7541
brandonp@kiemlehgagood.com

RICHARD FOX | 509.755.7580
richard.fox@kiemlehgagood.com

No warranty or representation, expressed or implied, is made by Kiemle Hagood, its agents or its employees as to the accuracy of the information contained herein. All information furnished is from sources deemed reliable and submitted subject to errors, omissions, change of terms and conditions, prior sale, lease or financing, or withdrawal without notice. No one should rely solely on the above information, but instead should conduct their own investigation to independently satisfy themselves.

KIEMLEHAGOOD

MCCAULEY HALL - LEASE DETAILS

OFFICE SPACE **FOR LEASE**
705 W 7th Avenue, Suite A2 – Spokane, WA 99204


SUITE A2

Space Size: ±1,782 RSF
Monthly Rent: \$3,265 per month
Lease Type: Full Service – Excludes Janitorial

SUITE DETAILS

- 4 Private Offices
- Conference Room
- Kitchen/Break area
- Reception/Open Floor Area
- Ample on-site parking

SUITE A2 – FLOOR PLAN

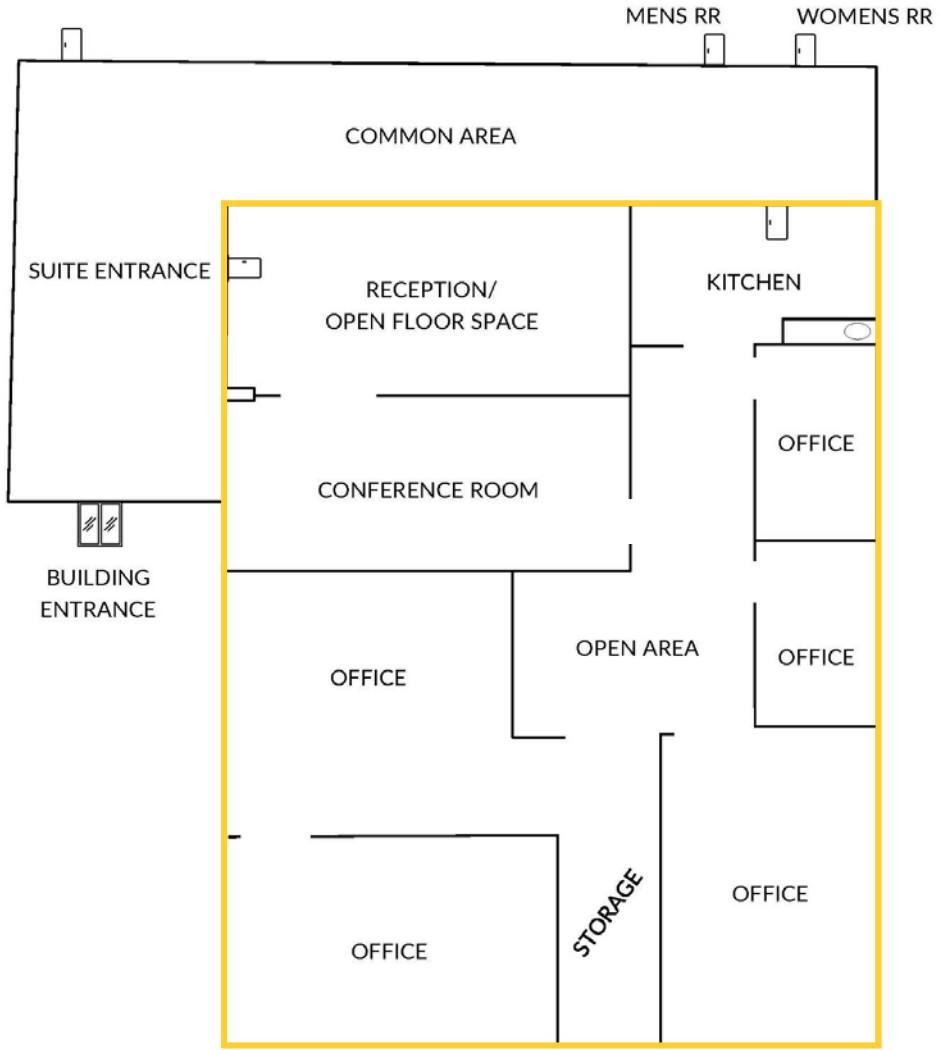


*Floor plan not to scale



THE LOCATION & SURROUNDING AREA

OFFICE SPACE **FOR LEASE**
705 W 7th Avenue, Suite A2 – Spokane, WA 99204

- Campus grounds are a parklike setting with picnic tables & lawn areas
- Convenient location on the lower South Hill only minutes to the Spokane Central Business District, I-90 Access points & medical districts

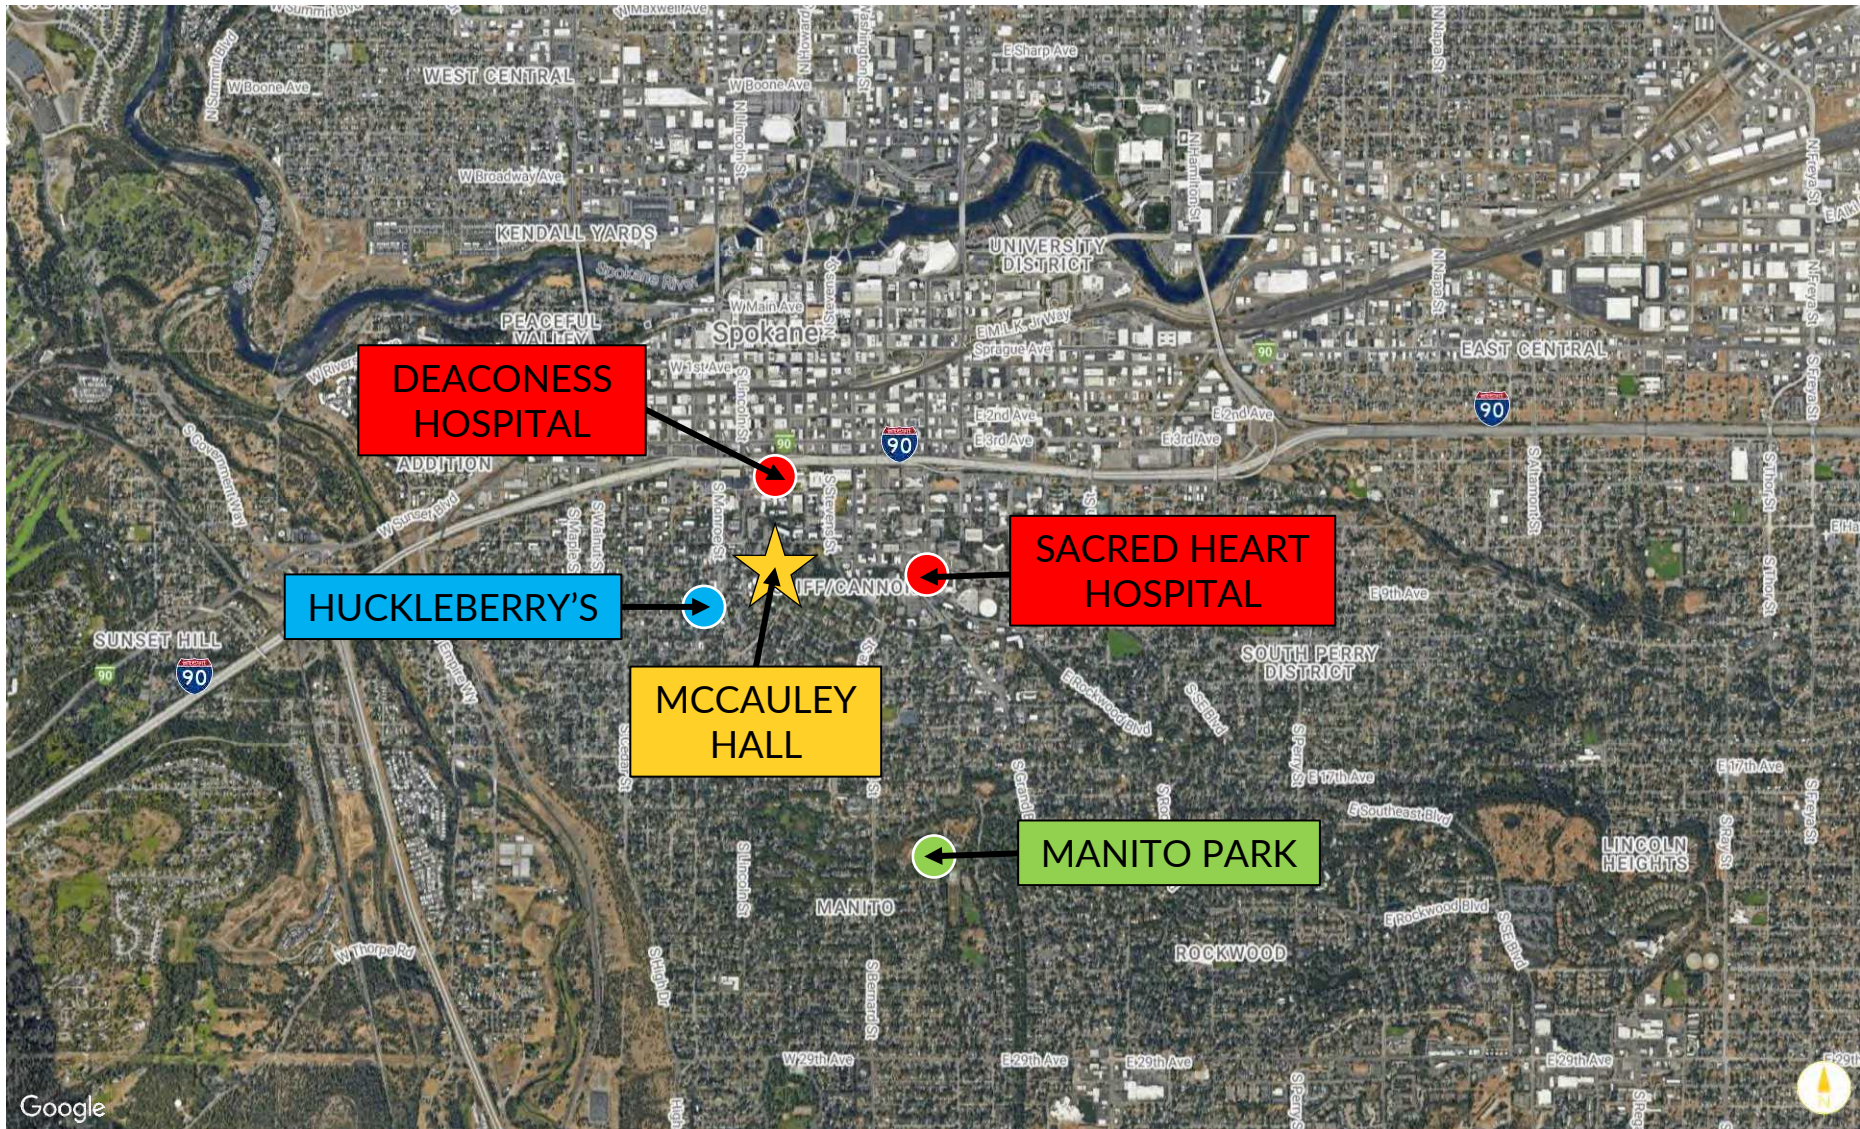

Google

MCCAULEY HALL

Office Space for Lease

705 W 7th Avenue, Suite A2
Spokane, WA 99204



BRANDON PETERSON

509.755.7541

brandonp@kiemlehgood.com

RICHARD FOX

509.755.7580

richard.fox@kiemlehgood.com

No warranty or representation, expressed or implied, is made by Kiemle Hagood, its agents or its employees as to the accuracy of the information contained herein. All information furnished is from sources deemed reliable and submitted subject to errors, omissions, change of terms and conditions, prior sale, lease or financing, or withdrawal without notice. No one should rely solely on the above information, but instead should conduct their own investigation to independently satisfy themselves.

Kiemle Hagood respects the intellectual property of others:

If you believe the copyright in your work has been violated through this Website, please contact our office for notice of claims of copyright infringement. For your complaint to be valid under the Digital Millennium Copyright Act of 1998 (DMCA), you must provide the following information when providing notice of the claimed copyright infringement: Identify the material on the Website that you believe infringes your work, with enough detail so that we may locate it on the Website; provide your address, telephone number and email address; provide a statement that you have a good faith belief that the disputed use is not authorized by the copyright owner, its agent, or the law; provide a statement that the information in the notification is accurate, and under penalty of perjury, that the complaining party is authorized to act on behalf of owner of an exclusive right that is allegedly infringed; provide your physical or electronic signature. Upon receiving your complaint, Kiemle Hagood will, upon review, remove content that you believe infringes your copyright if the complaint is found valid.

KIEMLEHAGOOD
CREATING REAL ESTATE SOLUTIONS 