
Wards Cove

88 East Hamlin Street | Seattle WA



NEWMARK

Levi Bundrant

t 425-409-7405

Levi.Bundrant@nrmk.com

Ed Mao

t 310-694-7191

Edward.Mao@nrmk.com


Charlie Farra

t 206-999-2928

Charlie.Farra@nrmk.com


Building Highlights

- 1st floor lake union waterfront office space
- Parking 1/1,000
- Fitness Room
- Common area conference room
- Overnight guest quarters for clients
- Bike storage

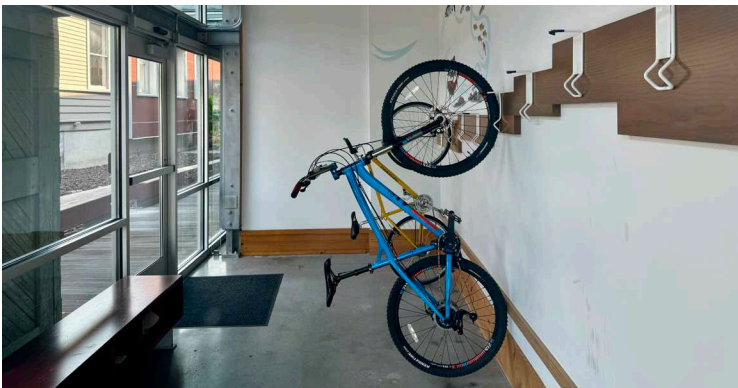

NEWMARK

Availabilities

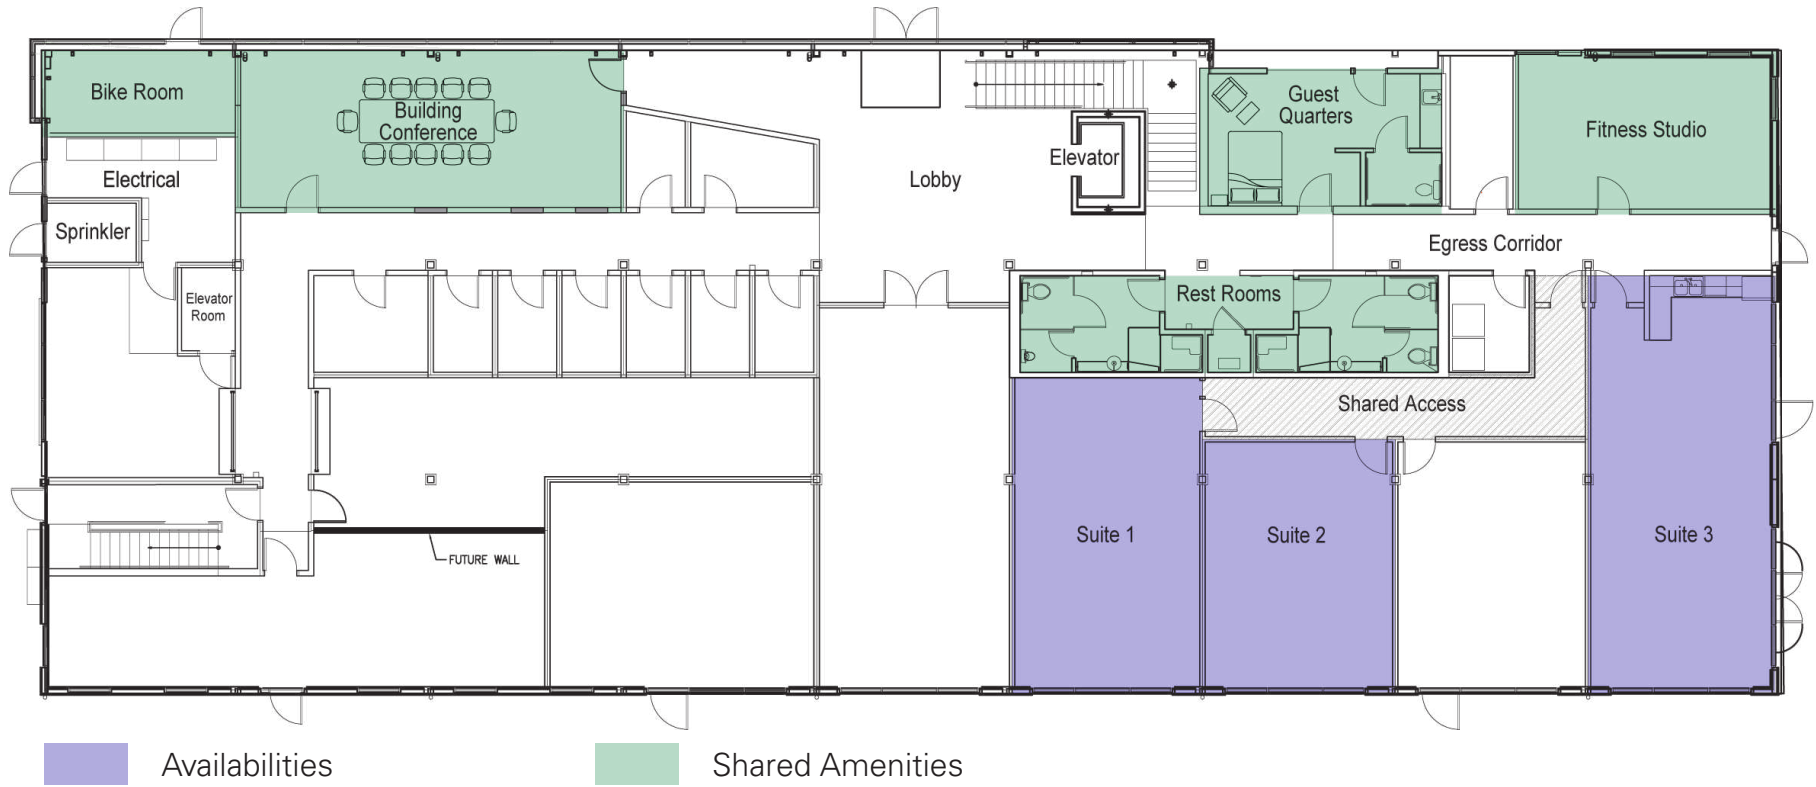

	Square Footage	Availability
Suite 1	836 SF	12/1/2024
Suite 2	652 SF	30 days notice
Suite 3	867 SF	10/1/2024

Wards Cove

88 East Hamlin Street | Seattle WA

Levi Bundrant

t 425-409-7405

Levi.Bundrant@nmrk.com

Ed Mao

t 310-694-7191

Edward.Mao@nmrk.com

Charlie Farra

t 206-999-2928

Charlie.Farra@nmrk.com