



# American Legion Building Suites for Lease

108 N Washington  
Spokane, WA 99201

Carlos Herrera  
c: 509.714.2593  
carlos@sdsrealty.com

Levi McCormick  
w: 509.462.9306  
levi@sdsrealty.com

[www.sdsrealty.com](http://www.sdsrealty.com)

SDS REALTY INC 108 N WASHINGTON #600, SPOKANE WA. 99201

This information has been secured from sources we believe to be reliable, but we make no representations or warranties, express or implied, as to the accuracy of the information. References to square footage or age are approximate. Buyer/tenant must verify the information and bears all risks for any inaccuracies.



## OVERVIEW

Lease Rate: \$22/RSF/Year Full-Service  
(Excluding in suite janitorial)

Suite	Area RSF +/-
203A	636
203C	575
406B	141
413	309
414	396
700	4,581

## HIGHLIGHTS

Building Amenities:

- Elevators
- Conference Room
- Locker Rooms and Fitness Center
- Downtown Location Near Riverfront Park
- Easy Access to I-90
- Nearby Public/Pay Parking + Street/Meter Parking




# Suites for Lease

Carlos Herrera  
c: 509.714.2593  
carlos@sdsrealty.com

Levi McCormick  
w: 509.462.9306  
levi@sdsrealty.com

## 2nd Floor


-Available     -Leased

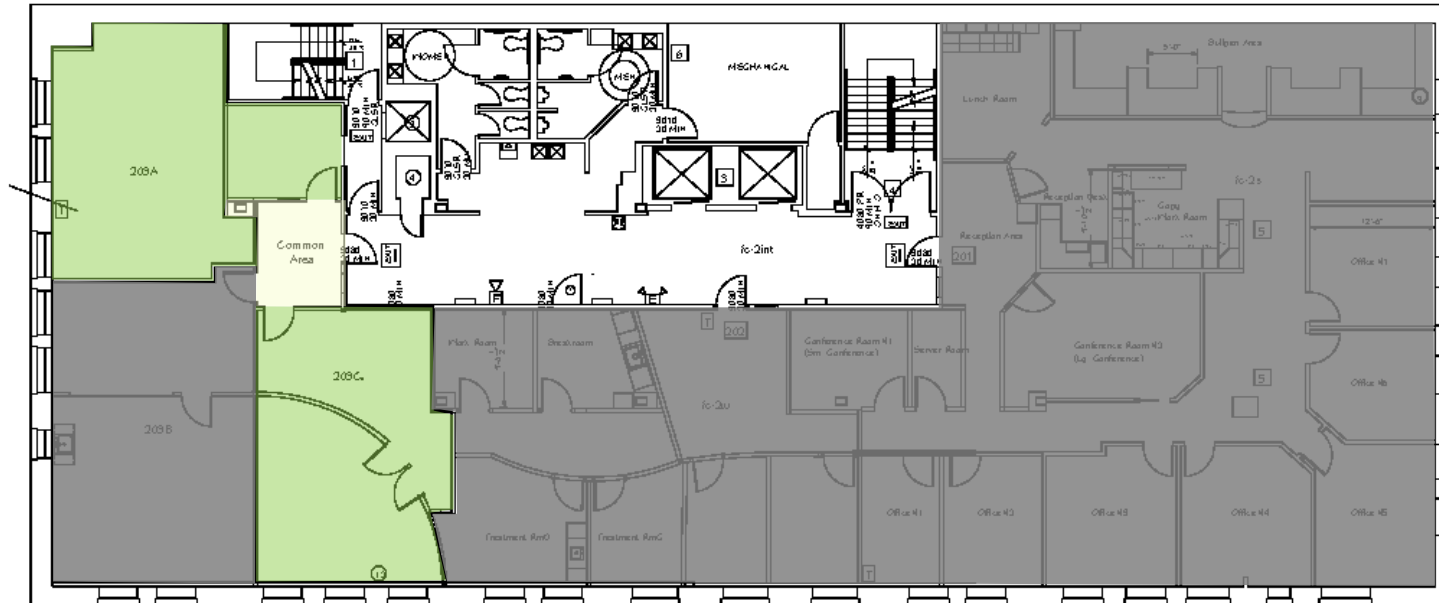

## 4th Floor

-Available     -Leased



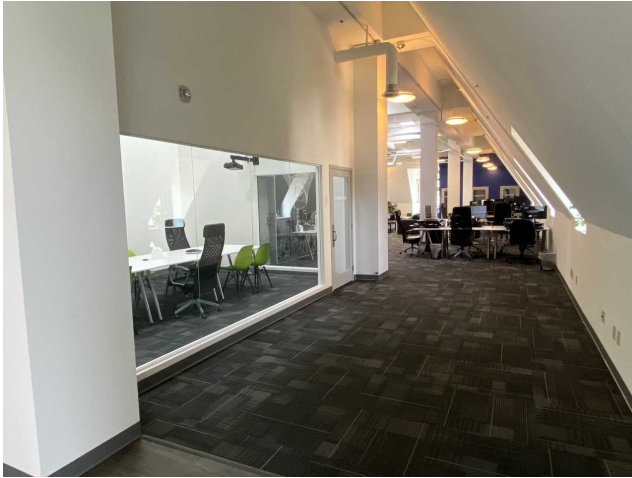

## OVERVIEW

- Suite 700—4,581 RSF
- (3) Private Offices
- (3) Private Call Rooms
- In-Suite Conference Room
- In-Suite Restrooms with showers & lockers
- Open Workspace Area
- Private elevator access
- Large Break Room
- Lease Rate: \$15/RSF/Year/NNN (Estimated Expenses are \$7.00/RSF/Year)

## HIGHLIGHTS

### Building Amenities:


- Elevators
- Community Conference Room
- Locker Rooms and Fitness Center
- Downtown Location Near Riverfront Park
- Easy Access to I-90
- Nearby Public/Pay Parking + Street/Meter Parking



# Suites for Lease

Carlos Herrera  
c: 509.714.2593  
carlos@sdsrealty.com

Levi McCormick  
w: 509.462.9306  
levi@sdsrealty.com

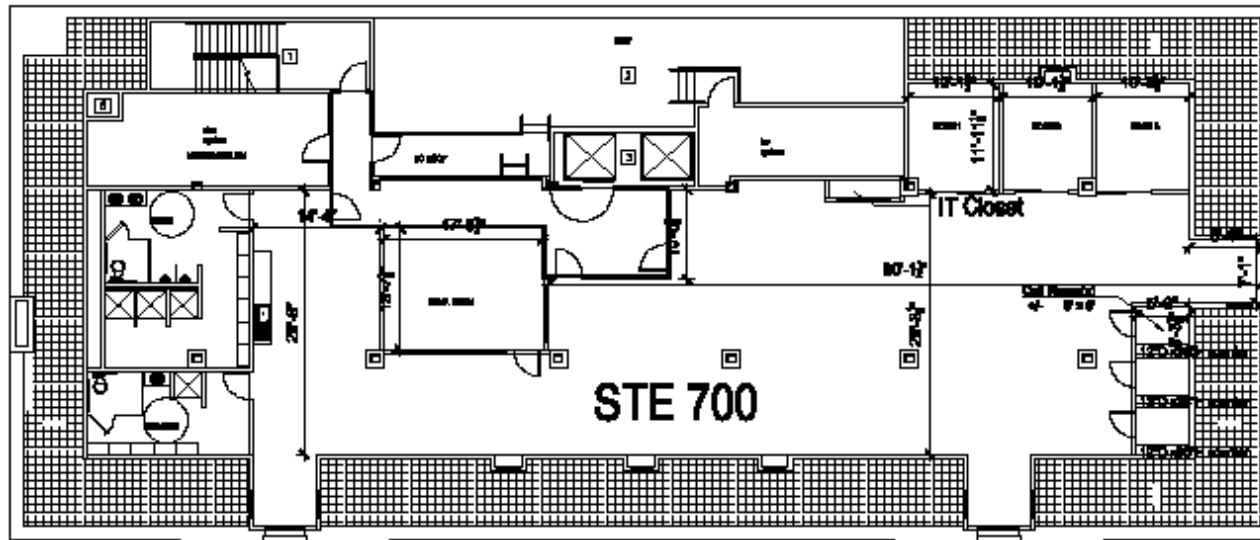

± 182'-0"  
LENGTH FFL LOG.

7th FLOOR

SCALE: 1/16" = 1'-0" ARCH D

