

FOR LEASE

10625 MAIN ST, BELLEVUE, WA

MAIN STREET FLATS PHASE II

*Retail space available for lease in
the heart of Bellevue, WA*

Retail 3: ±2,237 SF

Across Main Street from 1M SF Amazon-leased
building, Dynamo

Can accommodate multiple uses

Located below 163 residential units

One block east of Bellevue Way

Contact brokers for lease rates

RYAN JONES

425.450.1117 | ryan.jones@kidder.com

MATT WEISGERBER

425.450.1122 | matt.weisgerber@kidder.com

KIDDER.COM

This information supplied herein is from sources we deem reliable. It is provided without any representation, warranty, or guarantee, expressed or implied as to its accuracy. Prospective Buyer or Tenant should conduct an independent investigation and verification of all matters deemed to be material, including, but not limited to, statements of income and expenses. Consult your attorney, accountant, or other professional advisor. All Kidder Mathews designs are the sole property of Kidder Mathews. Branded materials and layouts are not authorized for use by any other firm or person.




FOR LEASE

FLOOR PLAN

2,237 SF

RETAIL 3

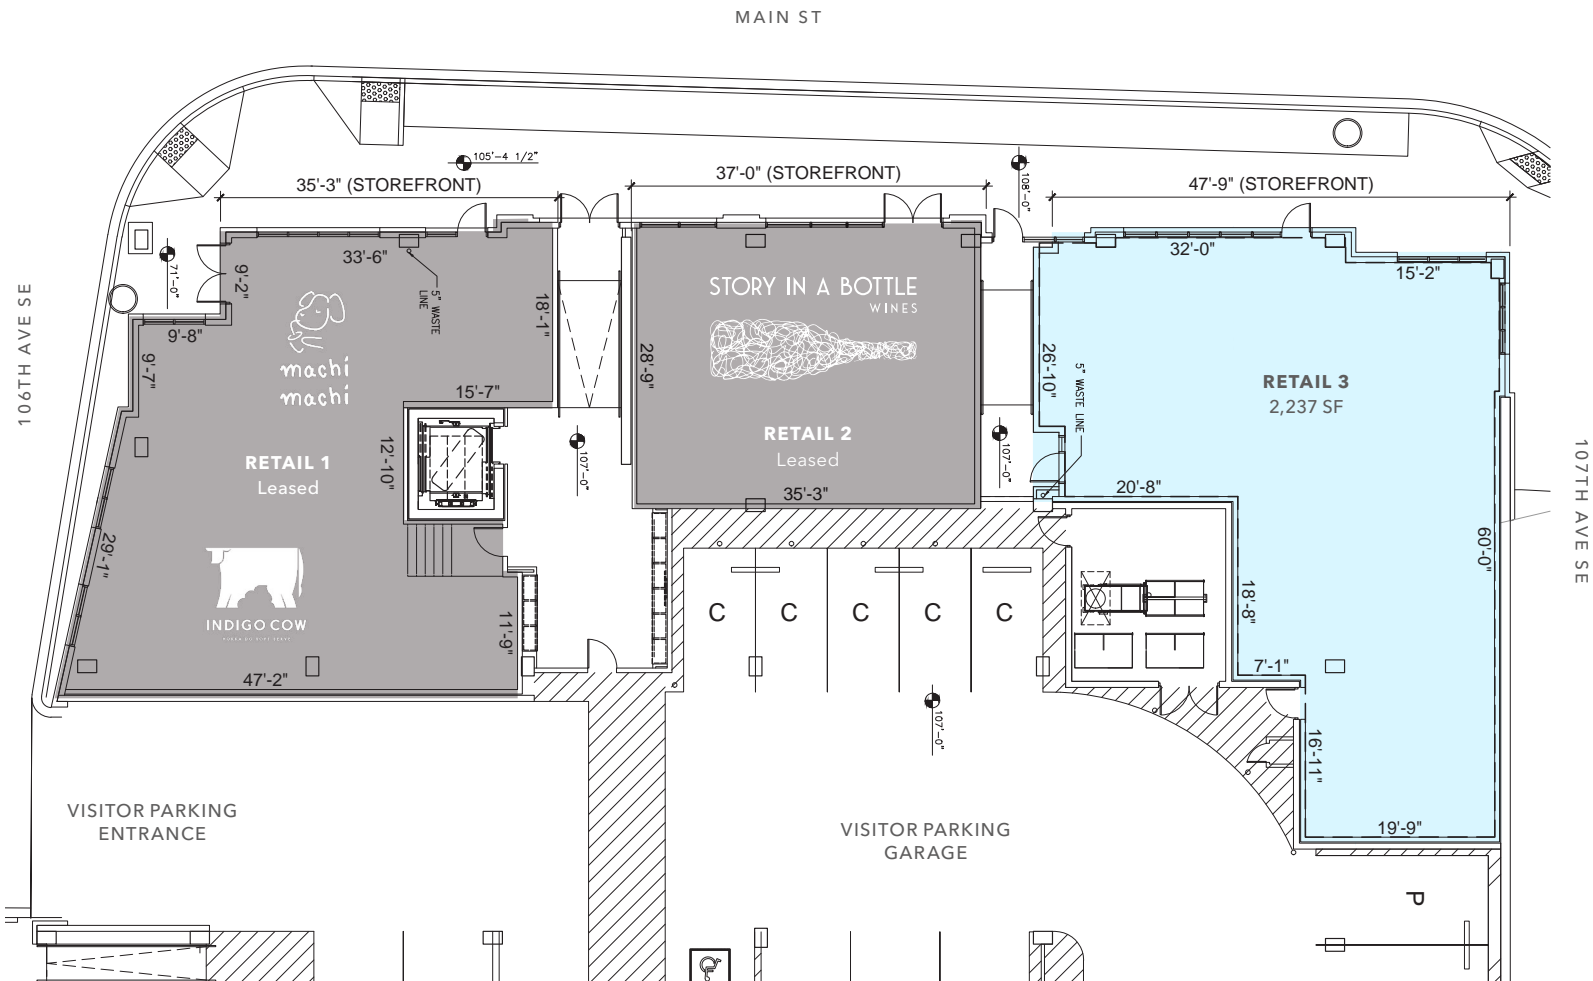

*Floorplan not to scale.
Dimensions are approximate
and for marketing purposes and
subject to verification by tenant.

KIDDER.COM

This information supplied herein is from sources we deem reliable. It is provided without any representation, warranty, or guarantee, expressed or implied as to its accuracy. Prospective Buyer or Tenant should conduct an independent investigation and verification of all matters deemed to be material, including, but not limited to, statements of income and expenses. Consult your attorney, accountant, or other professional advisor. All Kidder Mathews designs are the sole property of Kidder Mathews. Branded materials and layouts are not authorized for use by any other firm or person.



FOR LEASE


RETAIL 3 FLOOR PLAN

2,237 SF

RETAIL 3

±\$11.46

NNN, PER SQUARE FOOT

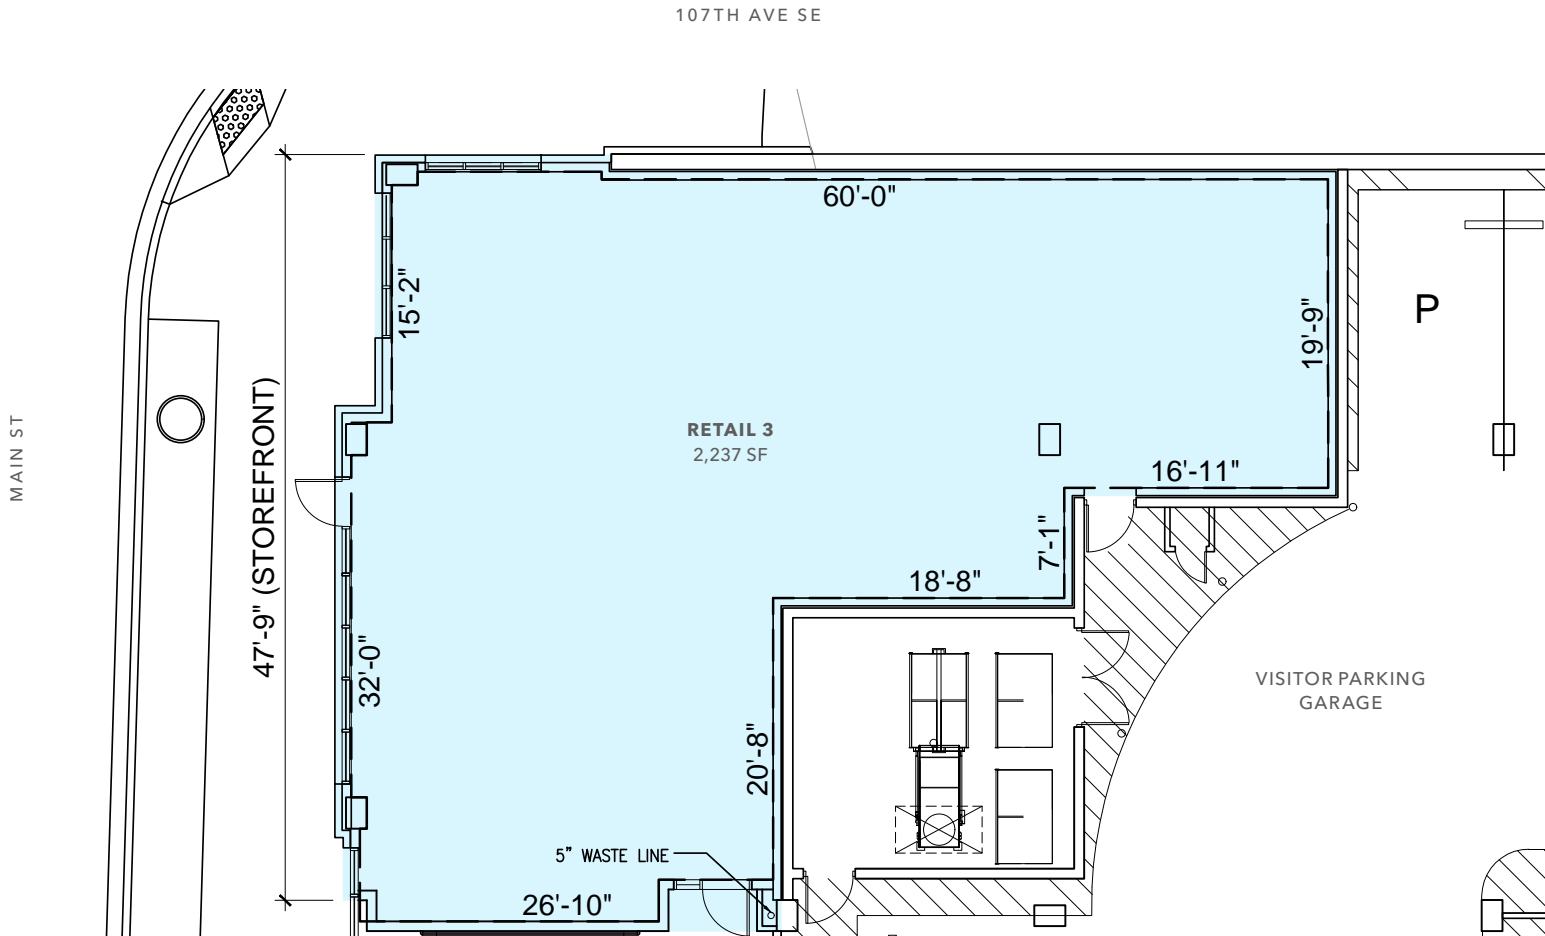

KIDDER.COM

This information supplied herein is from sources we deem reliable. It is provided without any representation, warranty, or guarantee, expressed or implied as to its accuracy. Prospective Buyer or Tenant should conduct an independent investigation and verification of all matters deemed to be material, including, but not limited to, statements of income and expenses. Consult your attorney, accountant, or other professional advisor. All Kidder Mathews designs are the sole property of Kidder Mathews. Branded materials and layouts are not authorized for use by any other firm or person.

*Floorplan not to scale.
Dimensions are approximate
and for marketing purposes and
subject to verification by tenant.

km Kidder
Mathews

FOR LEASE



KIDDER.COM

This information supplied herein is from sources we deem reliable. It is provided without any representation, warranty, or guarantee, expressed or implied as to its accuracy. Prospective Buyer or Tenant should conduct an independent investigation and verification of all matters deemed to be material, including, but not limited to, statements of income and expenses. Consult your attorney, accountant, or other professional advisor. All Kidder Mathews designs are the sole property of Kidder Mathews. Branded materials and layouts are not authorized for use by any other firm or person.



DEMOGRAPHICS

POPULATION

	1 Mile	3 Miles	5 Miles
ESTIMATED POPULATION (2024)	26,293	97,783	258,923
PROJECTED POPULATION (2029)	26,741	97,872	263,612
CENSUS POPULATION (2020)	21,818	93,927	258,782
PROJECTED GROWTH (2024-2029)	0.3%	–	0.4%
HISTORICAL GROWTH (2020-2024)	-	1.0%	-
MEDIAN AGE	35.9	38.0	38.8

HOUSEHOLDS

	1 Mile	3 Miles	5 Miles
2020 CENSUS HOUSEHOLDS	11,764	40,659	106,429
2024 HOUSEHOLDS	14,504	43,444	109,926
2029 HOUSEHOLD PROJECTION	14,638	43,457	111,569
PROJ. ANNUAL GROWTH (2024-2029)	0.2%	–	0.3%
HISTORIC ANNUAL GROWTH (2020-2024)	4.9%	1.9%	1.3%
OWNER-OCCUPIED HOUSEHOLDS	26.6%	45.5%	53.9%
RENTER-OCCUPIED HOUSEHOLDS	73.4%	54.5%	46.1%

INCOME

	1 Mile	3 Miles	5 Miles
2024 AVG HOUSEHOLD INCOME	\$207,316	\$217,010	\$210,171
2024 MEDIAN HOUSEHOLD INCOME	\$137,401	\$149,227	\$148,491
2024 INCOME AT \$200K OR MORE	38.7%	41.1%	42.1%

RACE/ETHNICITY

	1 Mile	3 Miles	5 Miles
WHITE	48.9%	51.3%	53.9%
BLACK OR AFRICAN AMERICAN	3.2%	3.2%	4.4%
ASIAN OR PACIFIC ISLANDER	39.7%	36.2%	31.9%
NATIVE AMERICAN OR NATIVE ALASKAN	0.3%	0.3%	0.3%
OTHER RACES	2.0%	2.4%	2.3%
HISPANIC	6.3%	6.8%	6.9%

EDUCATION

	1 Mile	3 Miles	5 Miles
ASSOCIATES DEGREE ONLY	4.7%	5.7%	5.4%
BACHELORS DEGREE ONLY	35.5%	35.5%	36.7%
GRADUATE DEGREE	39.6%	37.4%	36.1%
BACHELOR'S DEGREE OR HIGHER	75.1%	73.0%	72.9%

BUSINESS

	1 Mile	3 Miles	5 Miles
TOTAL BUSINESSES	4,527	12,105	21,344
TOTAL EMPLOYEES	54,374	110,628	173,568
EMPLOYEES PER BUSINESS	12.0	9.1	8.1
RESIDENTS PER BUSINESS	5.8	8.1	12.1

KIDDER.COM

This information supplied herein is from sources we deem reliable. It is provided without any representation, warranty, or guarantee, expressed or implied as to its accuracy. Prospective Buyer or Tenant should conduct an independent investigation and verification of all matters deemed to be material, including, but not limited to, statements of income and expenses. Consult your attorney, accountant, or other professional advisor. All Kidder Mathews designs are the sole property of Kidder Mathews. Branded materials and layouts are not authorized for use by any other firm or person.