

Wards Cove

88 East Hamlin Street | Seattle WA



NEWMARK

Levi Bundrant

t 425-409-7405

Levi.Bundrant@nmrk.com

Ed Mao

t 310-694-7191

Edward.Mao@nmrk.com



Charlie Farra

t 206-999-2928

Charlie.Farra@nmrk.com

Building Highlights


- 1st floor lake union waterfront office space
- Parking 1/1,000
- Fitness Room
- Common area conference room
- Overnight guest quarters for clients
- Bike storage

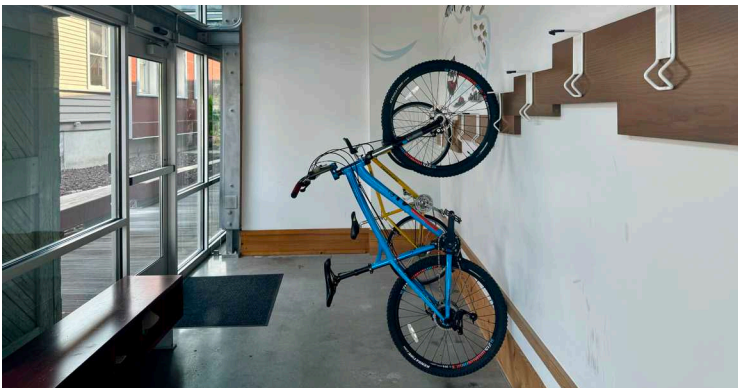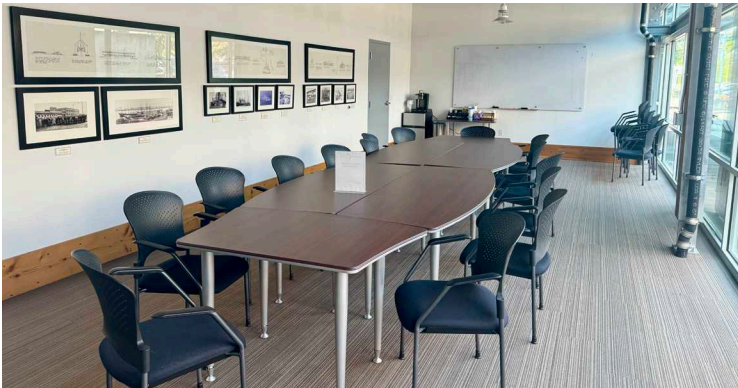

NEWMARK



Availabilities

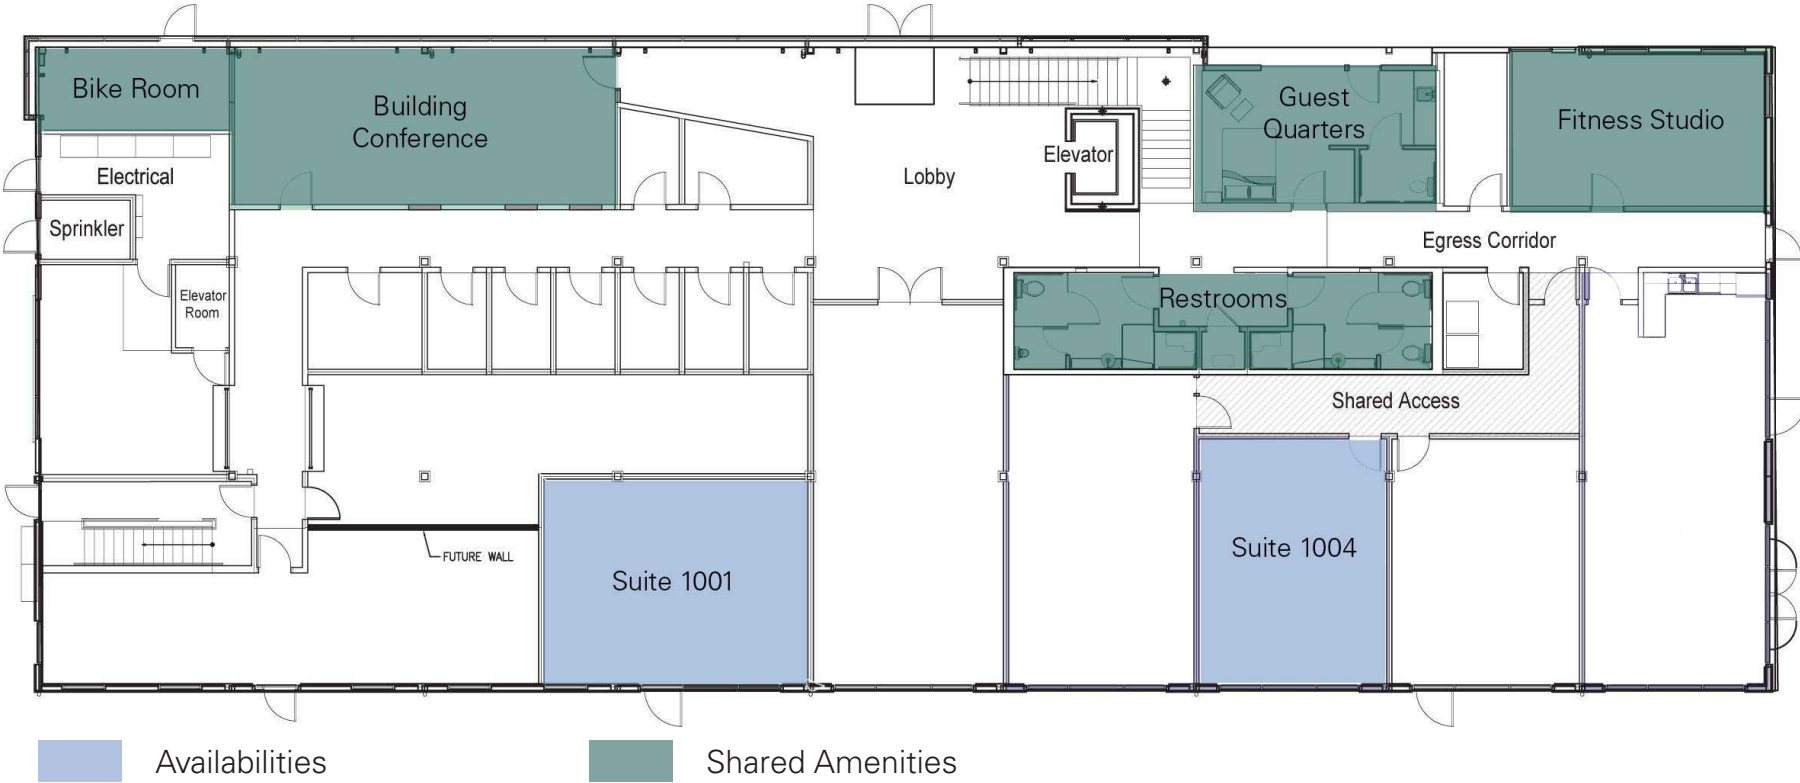

	Square Footage	Availability
Suite 1001	642 SF	9/01/2025
Suite 1004	652 SF	30 days notice

Wards Cove

88 East Hamlin Street | Seattle WA

Levi Bundrant

t 425-409-7405

Levi.Bundrant@nmrk.com

Ed Mao

t 310-694-7191

Edward.Mao@nmrk.com

Charlie Farra

t 206-999-2928

Charlie.Farra@nmrk.com

The distributor of this communication is performing acts for which a real estate license is required. The information contained herein has been obtained from sources deemed reliable but has not been verified and no guarantee, warranty or representation, either express or implied, is made with respect to such information. Terms of sale or lease and availability are subject to change or withdrawal without notice. MP-818