

BELLEVUE TECH CENTER

NE 24th St & 156th Ave NE

ACTIVE AVAILABILITIES

BUILDING	SUITE(S)	RSF	ADDRESS
2002	100	10,057 RSF	2002 158th Ct NE
2010	110	2,047 RSF	2010 156th Ave NE
2010	220	1,680 RSF	2010 156th Ave NE
2010	301	8,865 RSF	2010 156th Ave NE
2035	200	16,502 RSF	2305 158th Ct NE



For leasing information:


MARK FLIPPO | 425.974.4007 | mark.flippo@jll.com
JASON BLOOM | 425.450.1102 | jason.bloom@kidder.com

© 2024 • Jones Lang LaSalle Brokerage Inc. Lic #01856260 | Although information has been obtained from sources deemed reliable, neither Owner nor JLL makes any guarantees, warranties or representations, express or implied, as to the completeness or accuracy as to the information contained herein. Any projections, opinions, assumptions or estimates used are for example only. There may be differences between projected and actual results, and those differences may be material. The Property may be withdrawn without notice. Neither Owner nor JLL accepts any liability for any loss or damage suffered by any party resulting from reliance on this information. If the recipient of this information has signed a confidentiality agreement regarding this matter, this information is subject to the terms of that agreement.

BELLEVUE TECH CENTER

SUITE 100
10,057 RSF

BLDG
2002

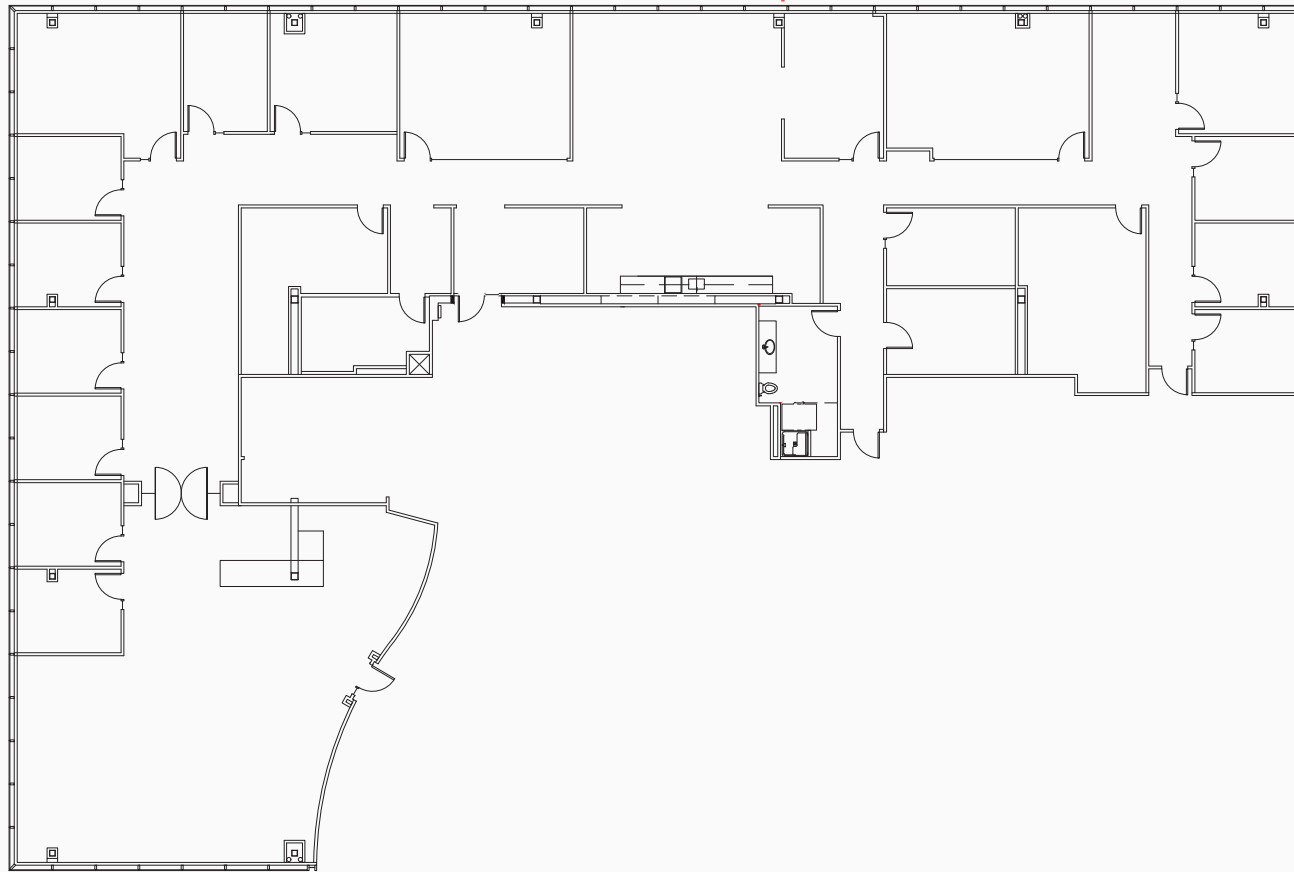


2002 158TH CT NE
BELLEVUE, WA 98008

DRAWING NOT TO SCALE

For leasing information:

MARK FLIPPO | 425.974.4007 | mark.flippo@jll.com
JASON BLOOM | 425.450.1102 | jason.bloom@kidder.com

KEY PLAN

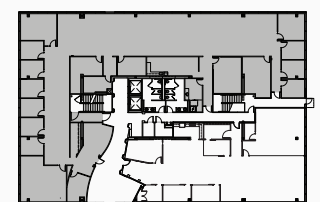


© 2024 • Jones Lang LaSalle Brokerage Inc. Lic #01856260 | Although information has been obtained from sources deemed reliable, neither Owner nor JLL makes any guarantees, warranties or representations, express or implied, as to the completeness or accuracy as to the information contained herein. Any projections, opinions, assumptions or estimates used are for example only. There may be differences between projected and actual results, and those differences may be material. The Property may be withdrawn without notice. Neither Owner nor JLL accepts any liability for any loss or damage suffered by any party resulting from reliance on this information. If the recipient of this information has signed a confidentiality agreement regarding this matter, this information is subject to the terms of that agreement.



BELLEVUE TECH CENTER

SUITE 110
2,047 RSF

BLDG
2010

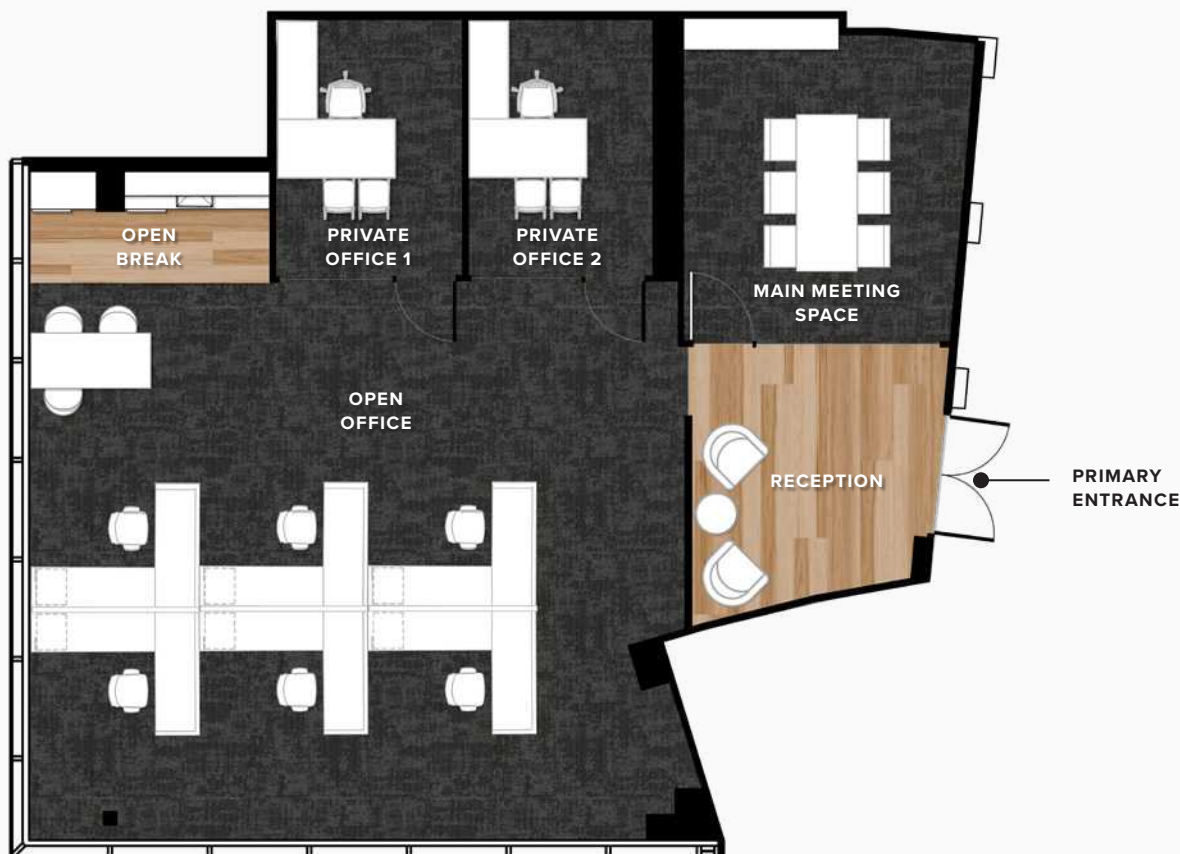

2010 156TH AVE NE
BELLEVUE, WA 98008



For leasing information:




MARK FLIPPO | 425.974.4007 | mark.flippo@jll.com
JASON BLOOM | 425.450.1102 | jason.bloom@kidder.com

DRAWING NOT TO SCALE

Dedicated Reception
2 Private Offices
Flexible Open Office

6-Person Meeting Space
Open Break on Window Line

FINISH OVERVIEW

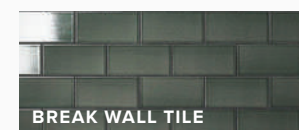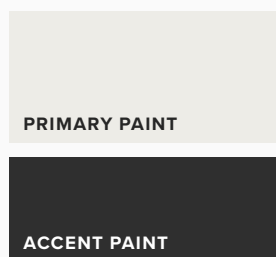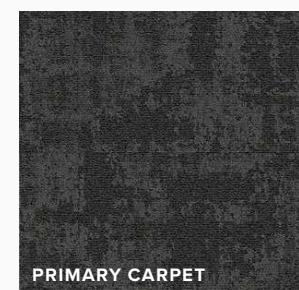

FURNITURE SHOWN IS REPRESENTATIONAL ONLY

© 2024 • Jones Lang LaSalle Brokerage Inc. Lic #01856260 | Although information has been obtained from sources deemed reliable, neither Owner nor JLL makes any guarantees, warranties or representations, express or implied, as to the completeness or accuracy as to the information contained herein. Any projections, opinions, assumptions or estimates used are for example only. There may be differences between projected and actual results, and those differences may be material. The Property may be withdrawn without notice. Neither Owner nor JLL accepts any liability for any loss or damage suffered by any party resulting from reliance on this information. If the recipient of this information has signed a confidentiality agreement regarding this matter, this information is subject to the terms of that agreement.




BELLEVUE TECH CENTER

SUITE 220

1,680 RSF

BLDG
2010

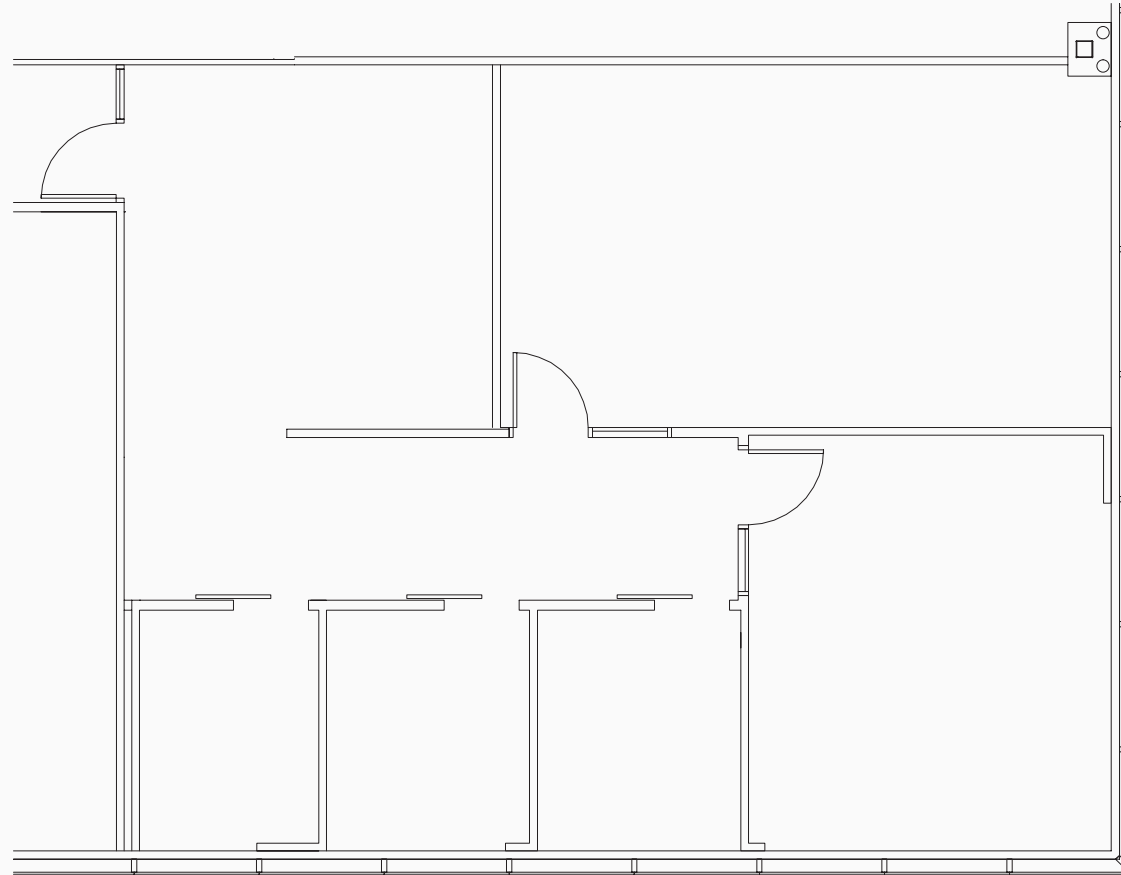

2010 156TH AVE NE
BELLEVUE, WA 98008

DRAWING NOT TO SCALE




For leasing information:

MARK FLIPPO | 425.974.4007 | mark.flippo@jll.com

JASON BLOOM | 425.450.1102 | jason.bloom@kidder.com

KEY PLAN

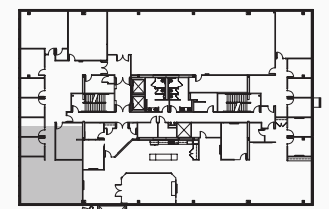


© 2024 • Jones Lang LaSalle Brokerage Inc. Lic #01856260 | Although information has been obtained from sources deemed reliable, neither Owner nor JLL makes any guarantees, warranties or representations, express or implied, as to the completeness or accuracy as to the information contained herein. Any projections, opinions, assumptions or estimates used are for example only. There may be differences between projected and actual results, and those differences may be material. The Property may be withdrawn without notice. Neither Owner nor JLL accepts any liability for any loss or damage suffered by any party resulting from reliance on this information. If the recipient of this information has signed a confidentiality agreement regarding this matter, this information is subject to the terms of that agreement.



BELLEVUE TECH CENTER

SUITE 301
8,865 RSF

BLDG
2010

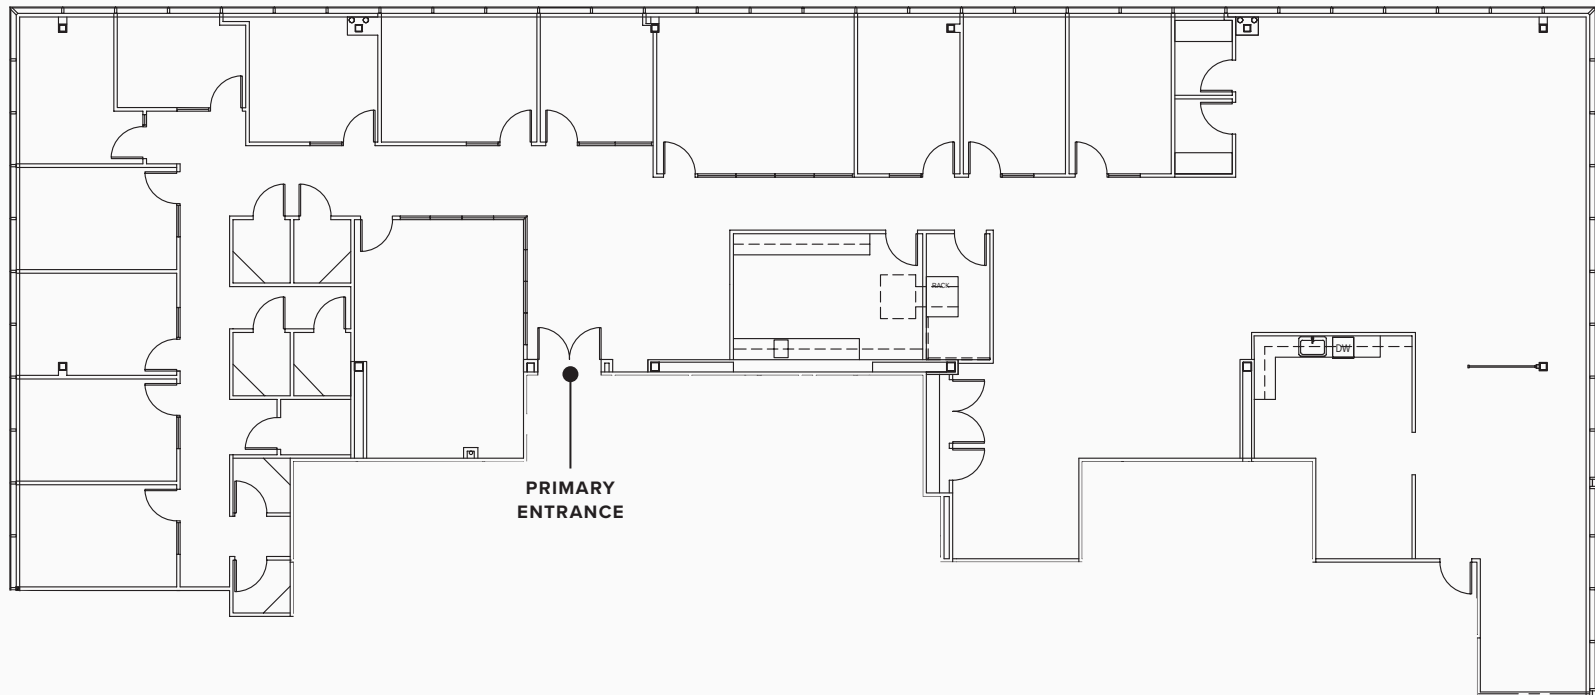


2010 156TH AVE NE
BELLEVUE, WA 98008

DRAWING NOT TO SCALE

For leasing information:

MARK FLIPPO | 425.974.4007 | mark.flippo@jll.com
JASON BLOOM | 425.450.1102 | jason.bloom@kidder.com

KEY PLAN

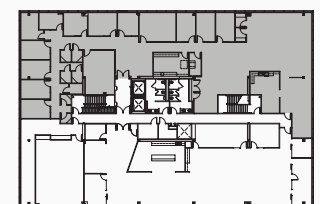

© 2024 • Jones Lang LaSalle Brokerage Inc. Lic #01856260 | Although information has been obtained from sources deemed reliable, neither Owner nor JLL makes any guarantees, warranties or representations, express or implied, as to the completeness or accuracy as to the information contained herein. Any projections, opinions, assumptions or estimates used are for example only. There may be differences between projected and actual results, and those differences may be material. The Property may be withdrawn without notice. Neither Owner nor JLL accepts any liability for any loss or damage suffered by any party resulting from reliance on this information. If the recipient of this information has signed a confidentiality agreement regarding this matter, this information is subject to the terms of that agreement.




BELLEVUE TECH CENTER

SUITE 200

16,502 RSF

BLDG
2035

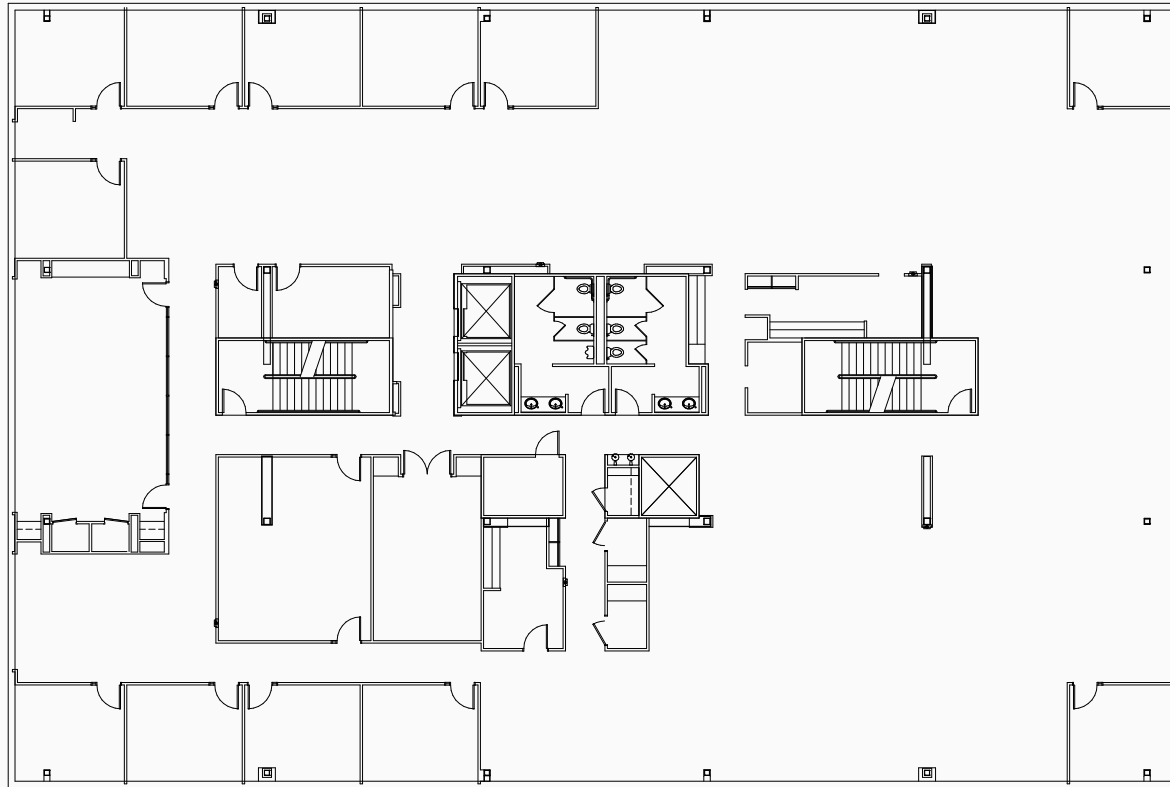

2305 158TH CT NE
BELLEVUE, WA 98008


DRAWING NOT TO SCALE

For leasing information:

MARK FLIPPO | 425.974.4007 | mark.flippo@jll.com

JASON BLOOM | 425.450.1102 | jason.bloom@kidder.com

KEY PLAN

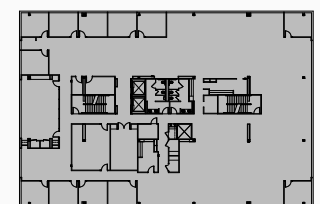

© 2024 • Jones Lang LaSalle Brokerage Inc. Lic #01856260 | Although information has been obtained from sources deemed reliable, neither Owner nor JLL makes any guarantees, warranties or representations, express or implied, as to the completeness or accuracy as to the information contained herein. Any projections, opinions, assumptions or estimates used are for example only. There may be differences between projected and actual results, and those differences may be material. The Property may be withdrawn without notice. Neither Owner nor JLL accepts any liability for any loss or damage suffered by any party resulting from reliance on this information. If the recipient of this information has signed a confidentiality agreement regarding this matter, this information is subject to the terms of that agreement.

