

ROOSEVELT COMMONS

West 4300 Roosevelt Way NE

East 4311 11th Avenue NE
Seattle, WA



NEWMARK

INTERCONTINENTAL
REAL ESTATE CORPORATION



THE BUILDING

Roosevelt Commons: Premier Office Spaces in Seattle's University District

Located in the heart of Seattle's vibrant University District, Roosevelt Commons offers modern, flexible office spaces designed to foster creativity and collaboration. With its contemporary architecture, state-of-the-art amenities, and proximity to the University of Washington, Roosevelt Commons is the ideal location for businesses looking to thrive in a dynamic and innovative environment. Tenants enjoy easy access to public transportation, local dining, and retail options, all within a bustling neighborhood that balances the energy of urban life with the tranquility of nearby green spaces. Whether you're a startup or an established company, Roosevelt Commons provides the perfect setting for your business to grow and succeed.

PROPERTY HIGHLIGHTS



Adjacent to the University of Washington Campus



Quick access to the freeway and just two blocks from the light rail station



Building parking



On-site security



Showers & locker rooms






Bike Storage



LEED Certified



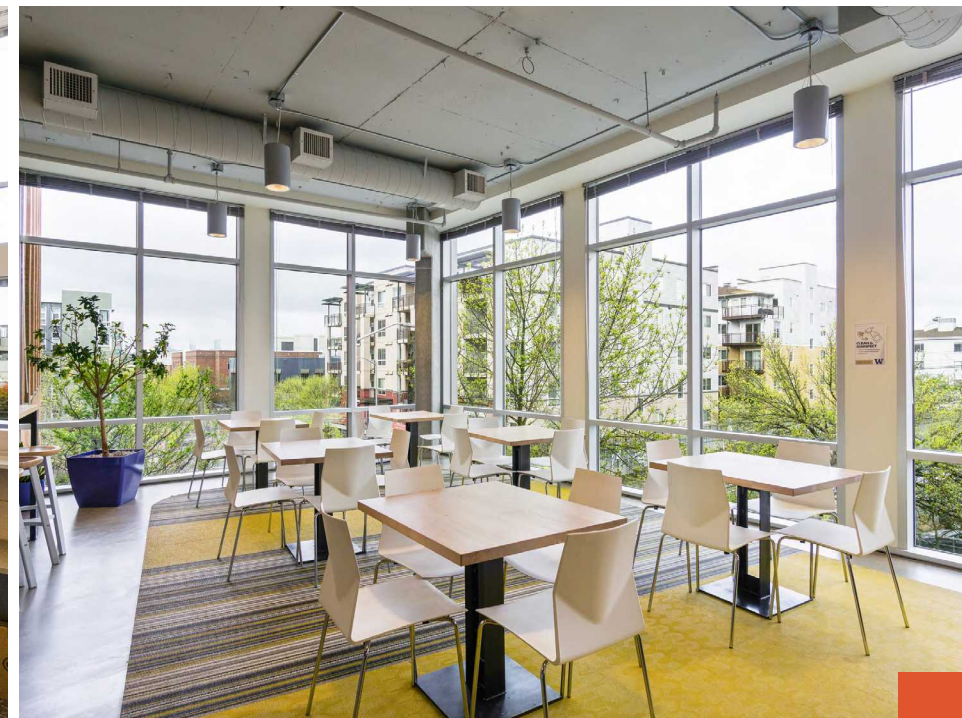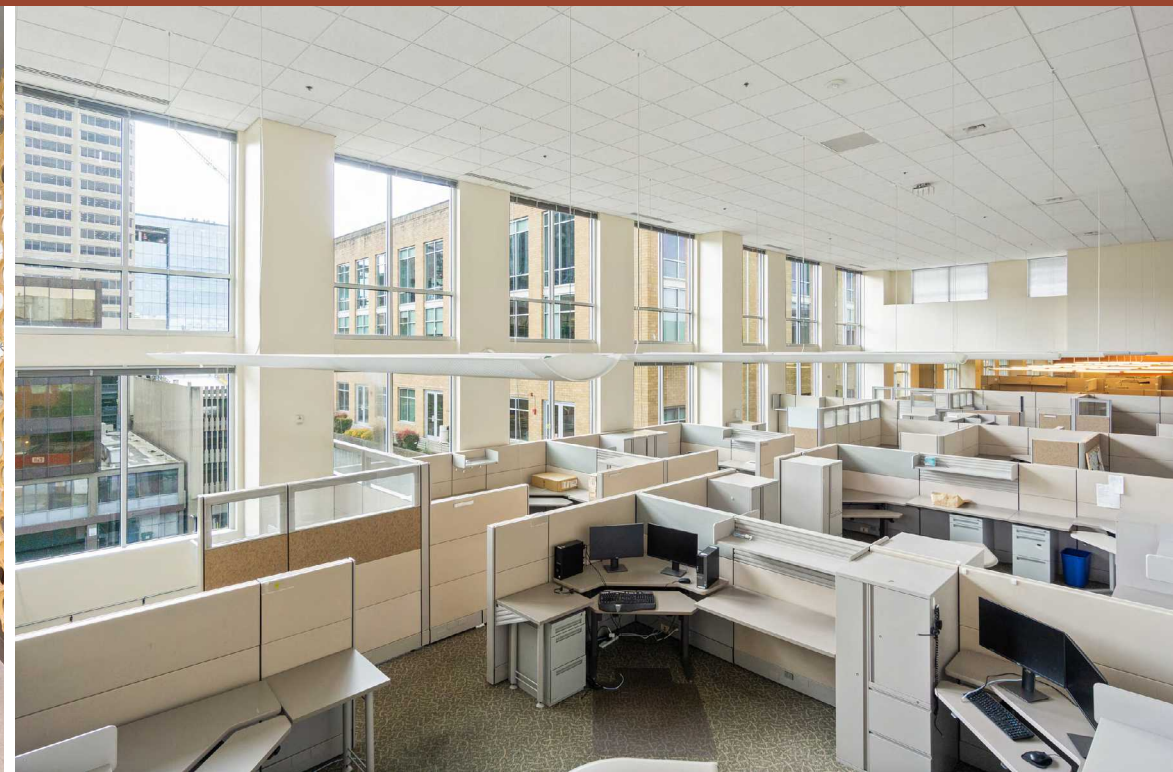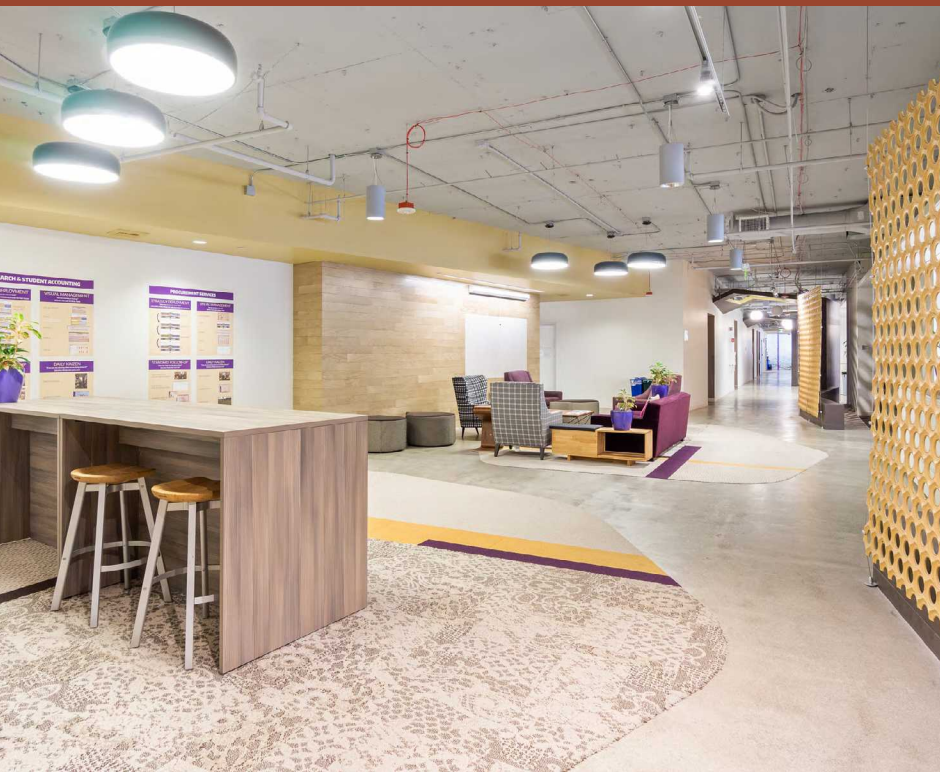

SURROUNDING AREAS



98
WALK SCORE



83
TRANSIT SCORE



87
BIKE SCORE



DOWNTOWN SEATTLE


QUEEN ANNE

LAKE UNION

FREMONT


WALLINGFORD

W
UNIVERSITY of WASHINGTON


U DISTRICT STATION
From Federal Way (South)
to Lynnwood (North)

**ROOSEVELT
COMMONS**

AMENITIES MAP

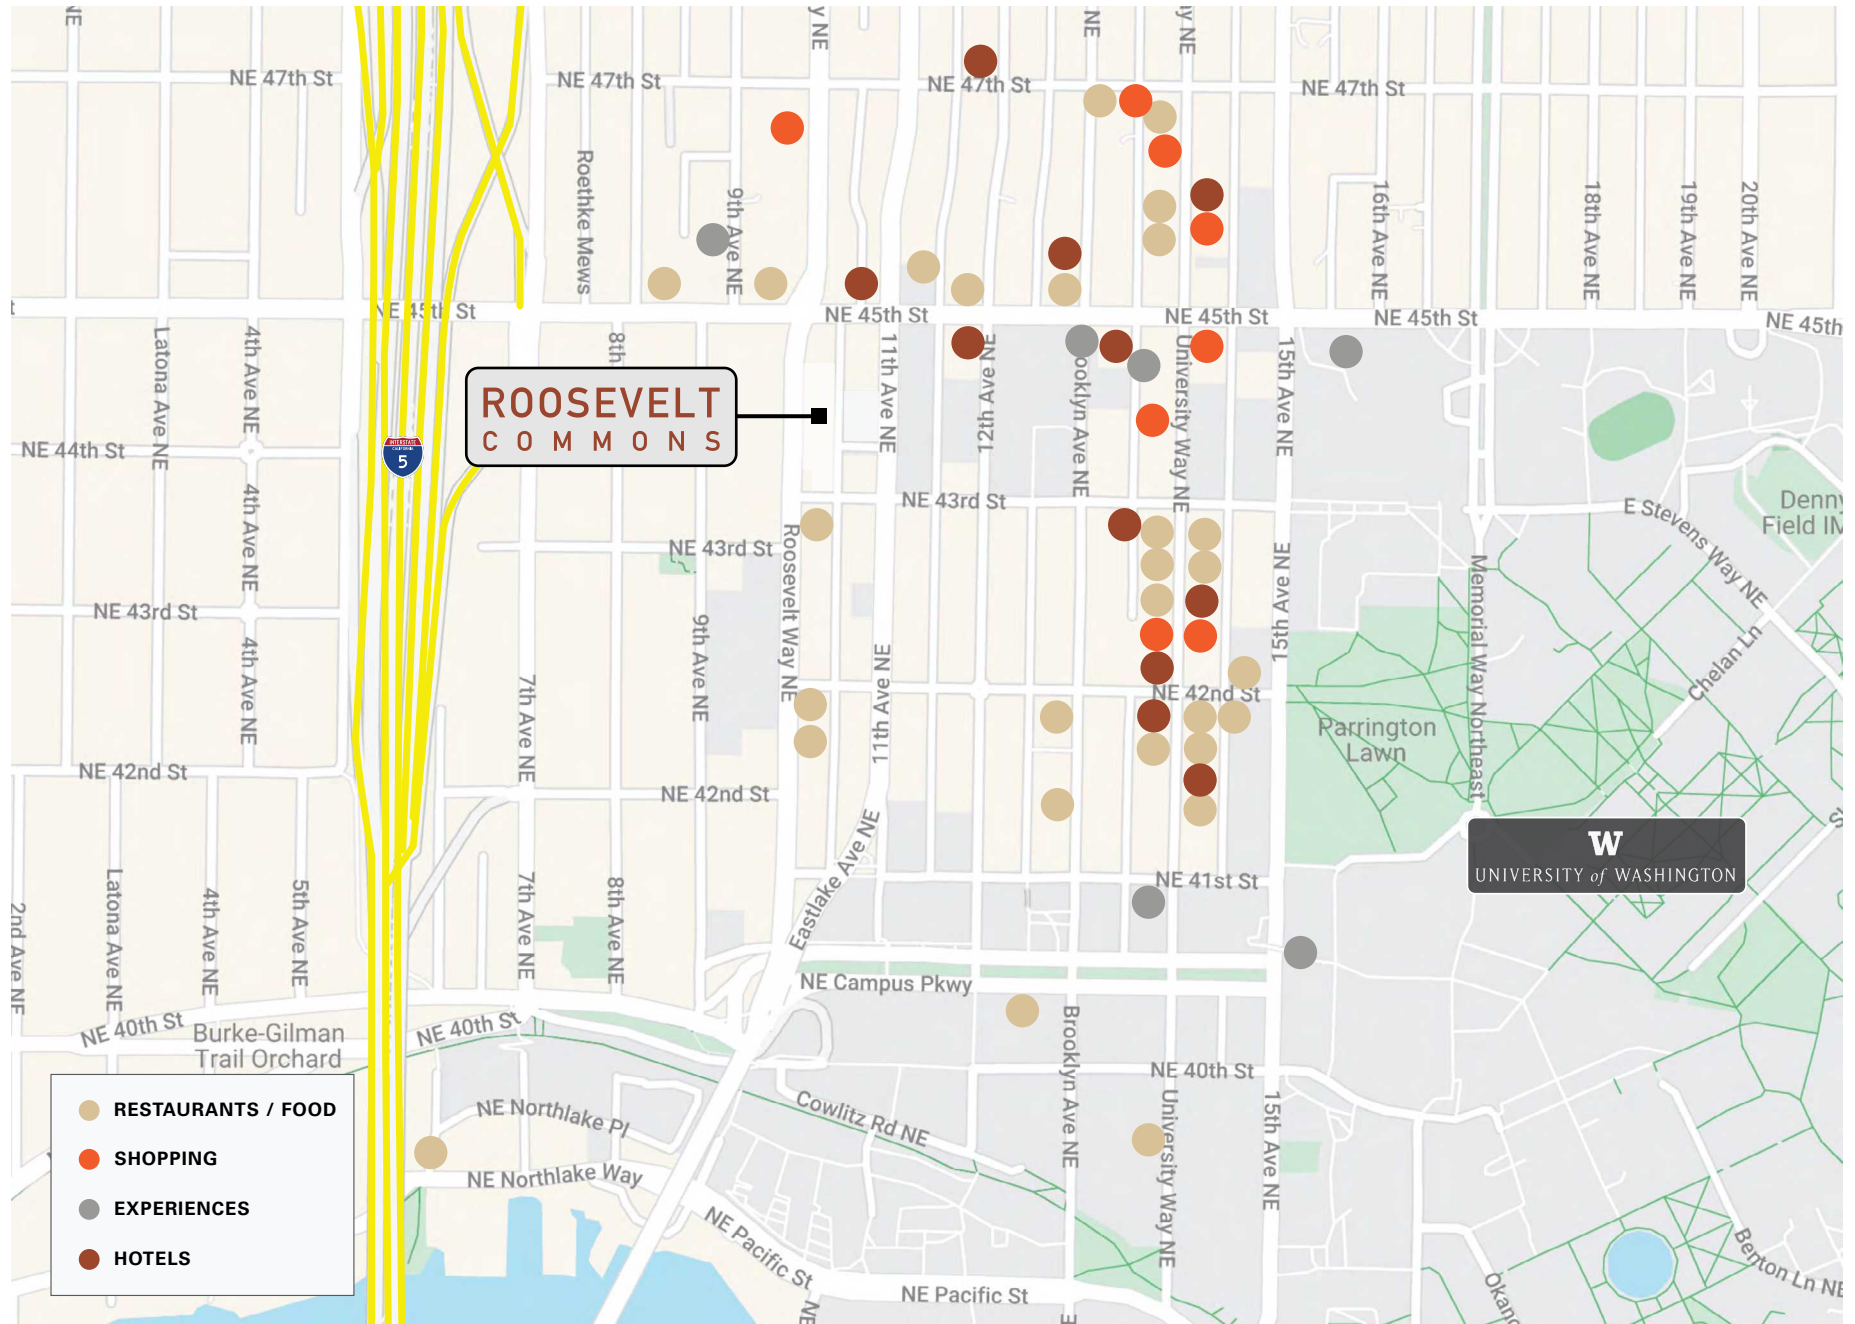



AVAILABILITIES

SUITE	BUILDING	SF	AVAILABILITY
Suite 200	West - 4300	±31,144 RSF	Available Now
Suite 300	West - 4300	±33,474 RSF	Available Now

SUITE	BUILDING	SF	AVAILABILITY
Suite 400	West - 4300	±33,535 RSF	Available Now
Suite 500	West - 4300	±31,916 RSF	Available Now


SUITE 200

West - 4300

±31,144 RSF (divisible to 3,207 USF)

Available Now

Combination of dropped and exposed ceilings, over 40 private & shared offices, full kitchen, open work space, tenant lounge areas, multiple large & small conference, training rooms, reception/waiting area, storage

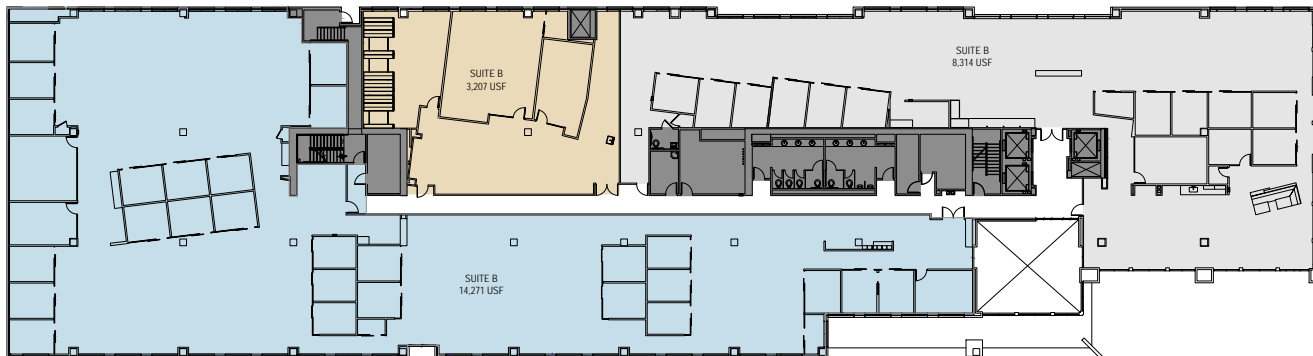


3 TENANT FLOOR



2 TENANT FLOOR

Not to Scale

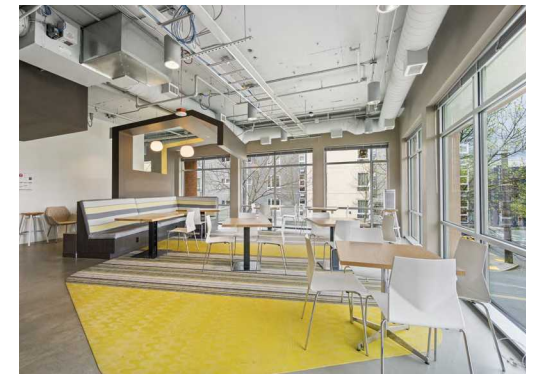


SUITE 300


West - 4300

±33,474 RSF (divisible to 3,495 USF)

Available Now

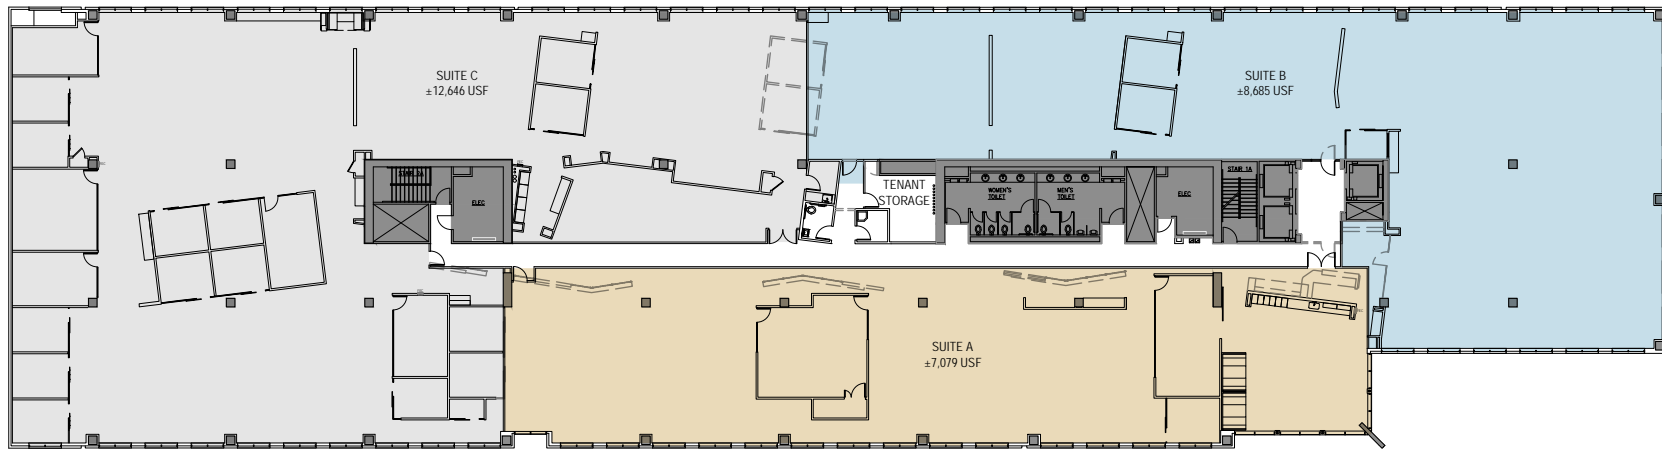

3 TENANT FLOOR

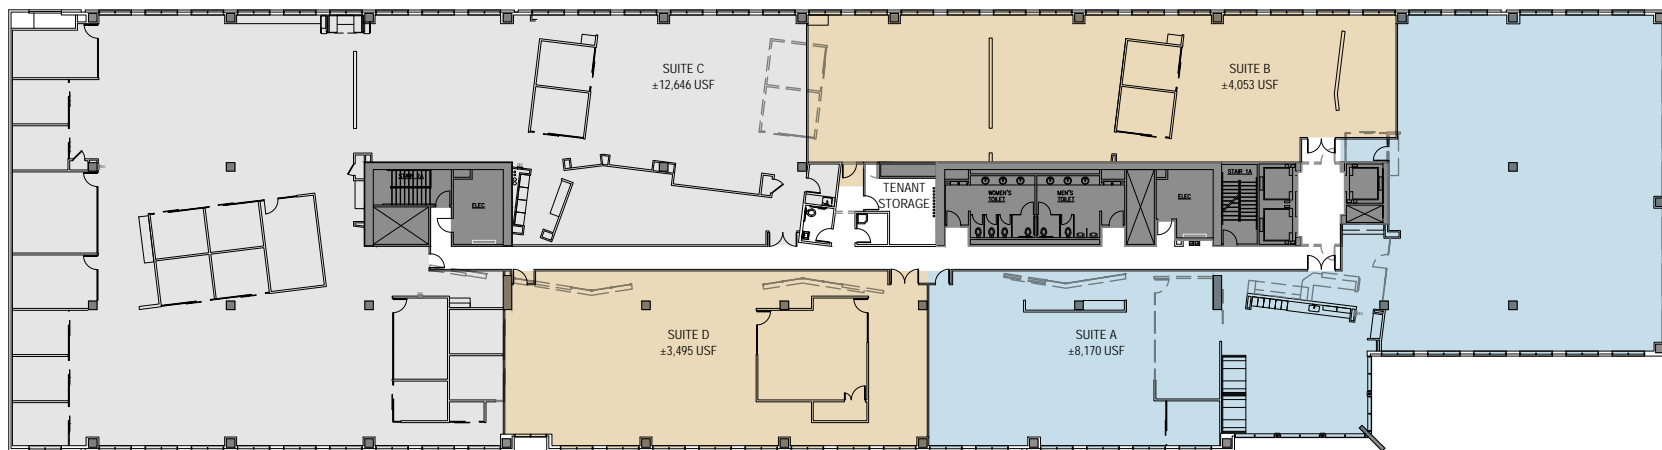

4 TENANT FLOOR

Not to Scale




SUITE 400

West - 4300

±33,535 RSF

Available Now

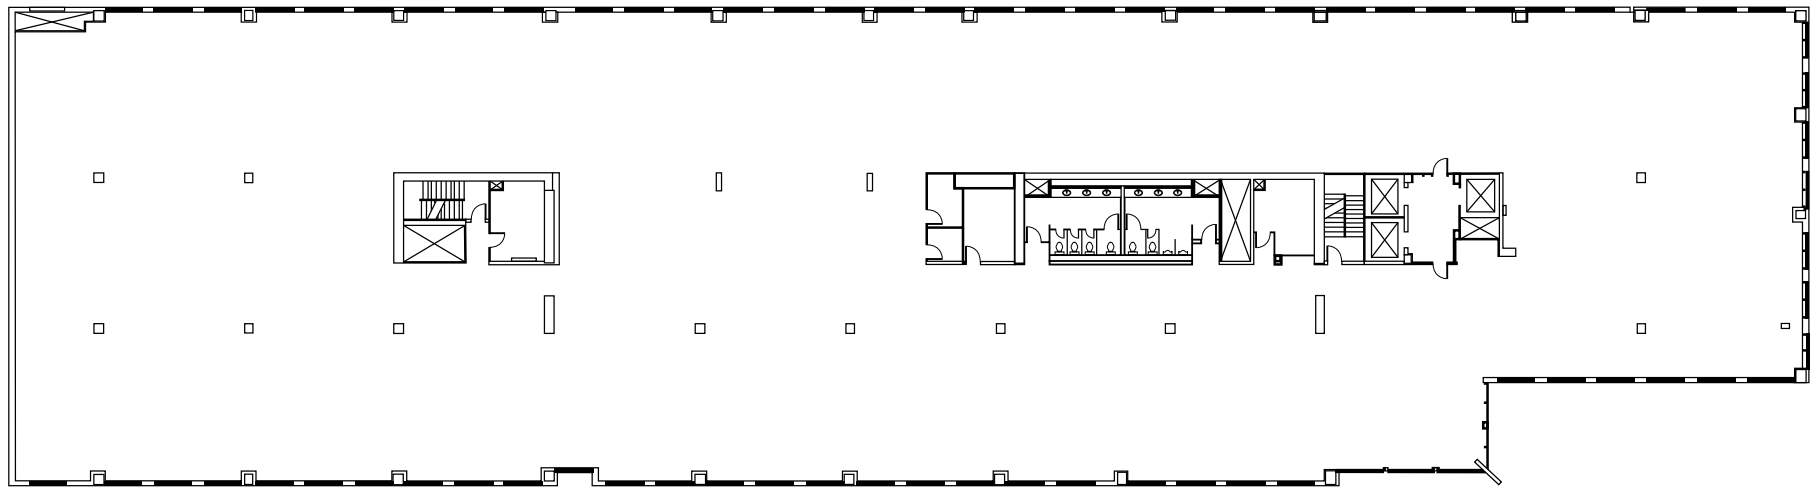

Not to Scale




SUITE 500

West - 4300

±31,916 RSF

Available Now

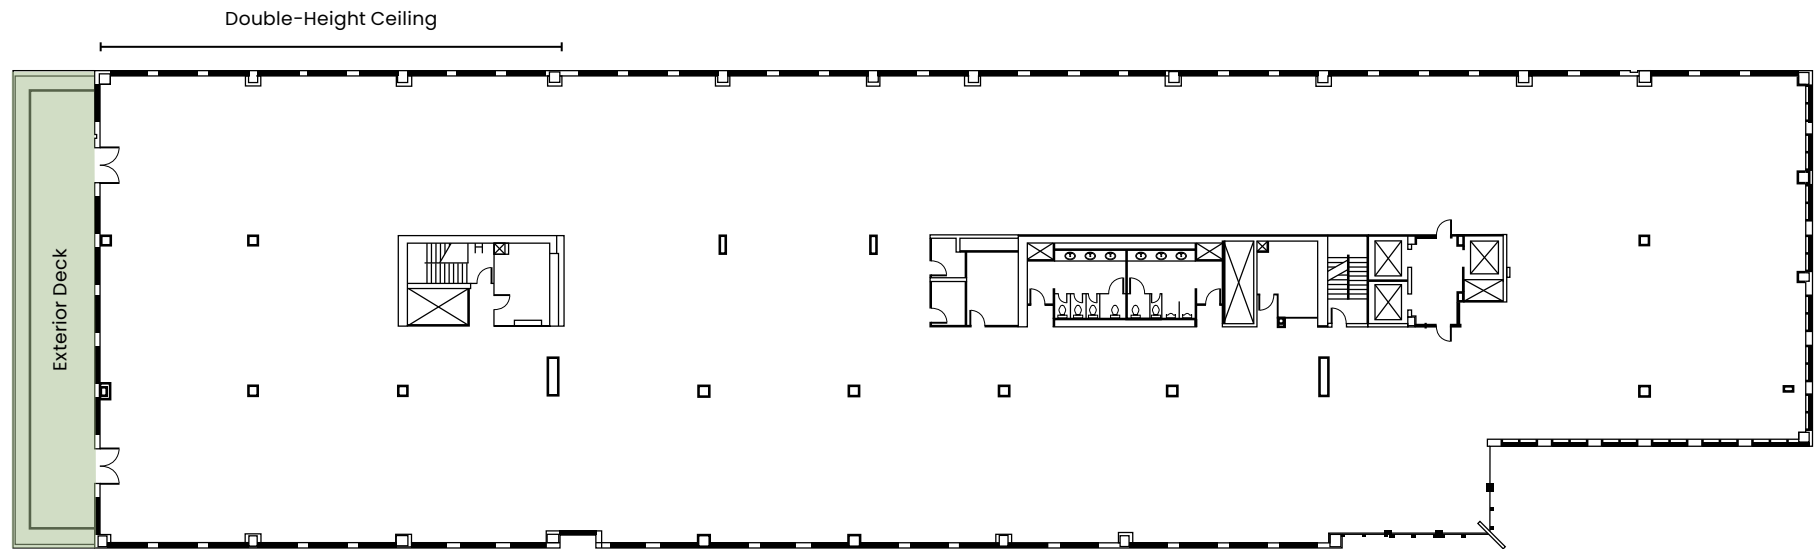

Not to Scale



ROOSEVELT COMMONS

JESSE OTTELE
Executive Managing Director
t 206-452-4529
jesse.ottele@nmrk.com

TRACY TURNURE
Associate
t 425-372-9923
tracy.turnure@nmrk.com

CAVAN O'KEEFE
Senior Managing Director
t 206-395-2903
cavan.okeefe@nmrk.com

The distributor of this communication is performing acts for which a real estate license is required. The information contained herein has been obtained from sources deemed reliable but has not been verified and no guarantee, warranty or representation, either express or implied, is made with respect to such information. Terms of sale or lease and availability are subject to change or withdrawal without notice. MP-1206 • 10/24

NEWMARK

INTERCONTINENTAL
REAL ESTATE CORPORATION