


For Lease

Industrial

5,276 SF

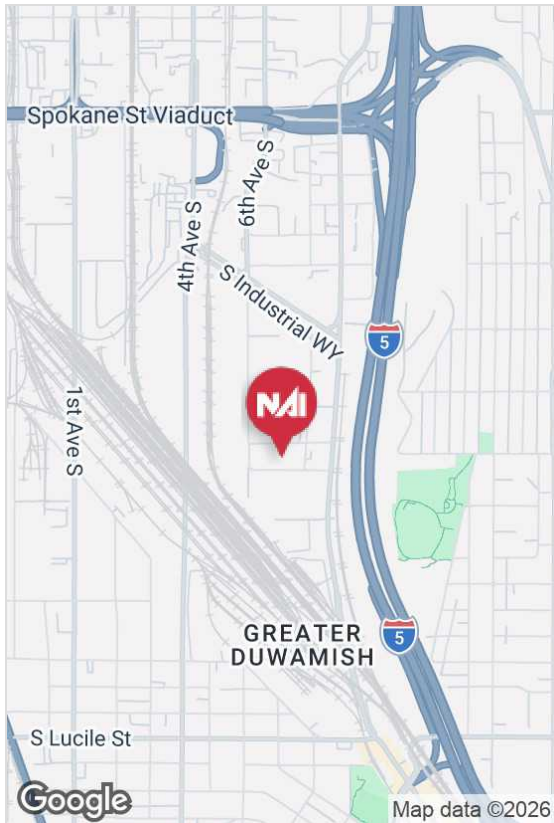

636 S Alaska Street

636 S Alaska Street, Seattle, WA 98108

- 5,276 SF total (1,500 SF office)
- 18' clear height in warehouse
- 1 dock high door
- Lease rate: \$1.00 psf + NNN
- Great location just off Airport Way, minutes from Georgetown and I-5 access

Tamir Ohayon

+1 425 586 5627 • tohayon@nai-psp.com

Hans Swenson

+1 425 586 5630 • hswenson@nai-psp.com

Ally Braden

+1 425 586 5649 • abraden@nai-psp.com

Ethan Aronowitz

+1 425 586 5612 • earonowitz@nai-psp.com




BELLEVUE | SEATTLE | TACOMA

601 108th Ave NE, Suite 1800
Bellevue, WA 98004
+1 425 586 5600
nai-psp.com

THE INFORMATION CONTAINED HEREIN HAS BEEN GIVEN TO US BY THE OWNER OF THE PROPERTY OR OTHER SOURCES WE DEEM RELIABLE, WE HAVE NO REASON TO DOUBT ITS ACCURACY, BUT WE DO NOT GUARANTEE IT. ALL INFORMATION SHOULD BE VERIFIED PRIOR TO PURCHASE OR LEASE.

636 S Alaska Street

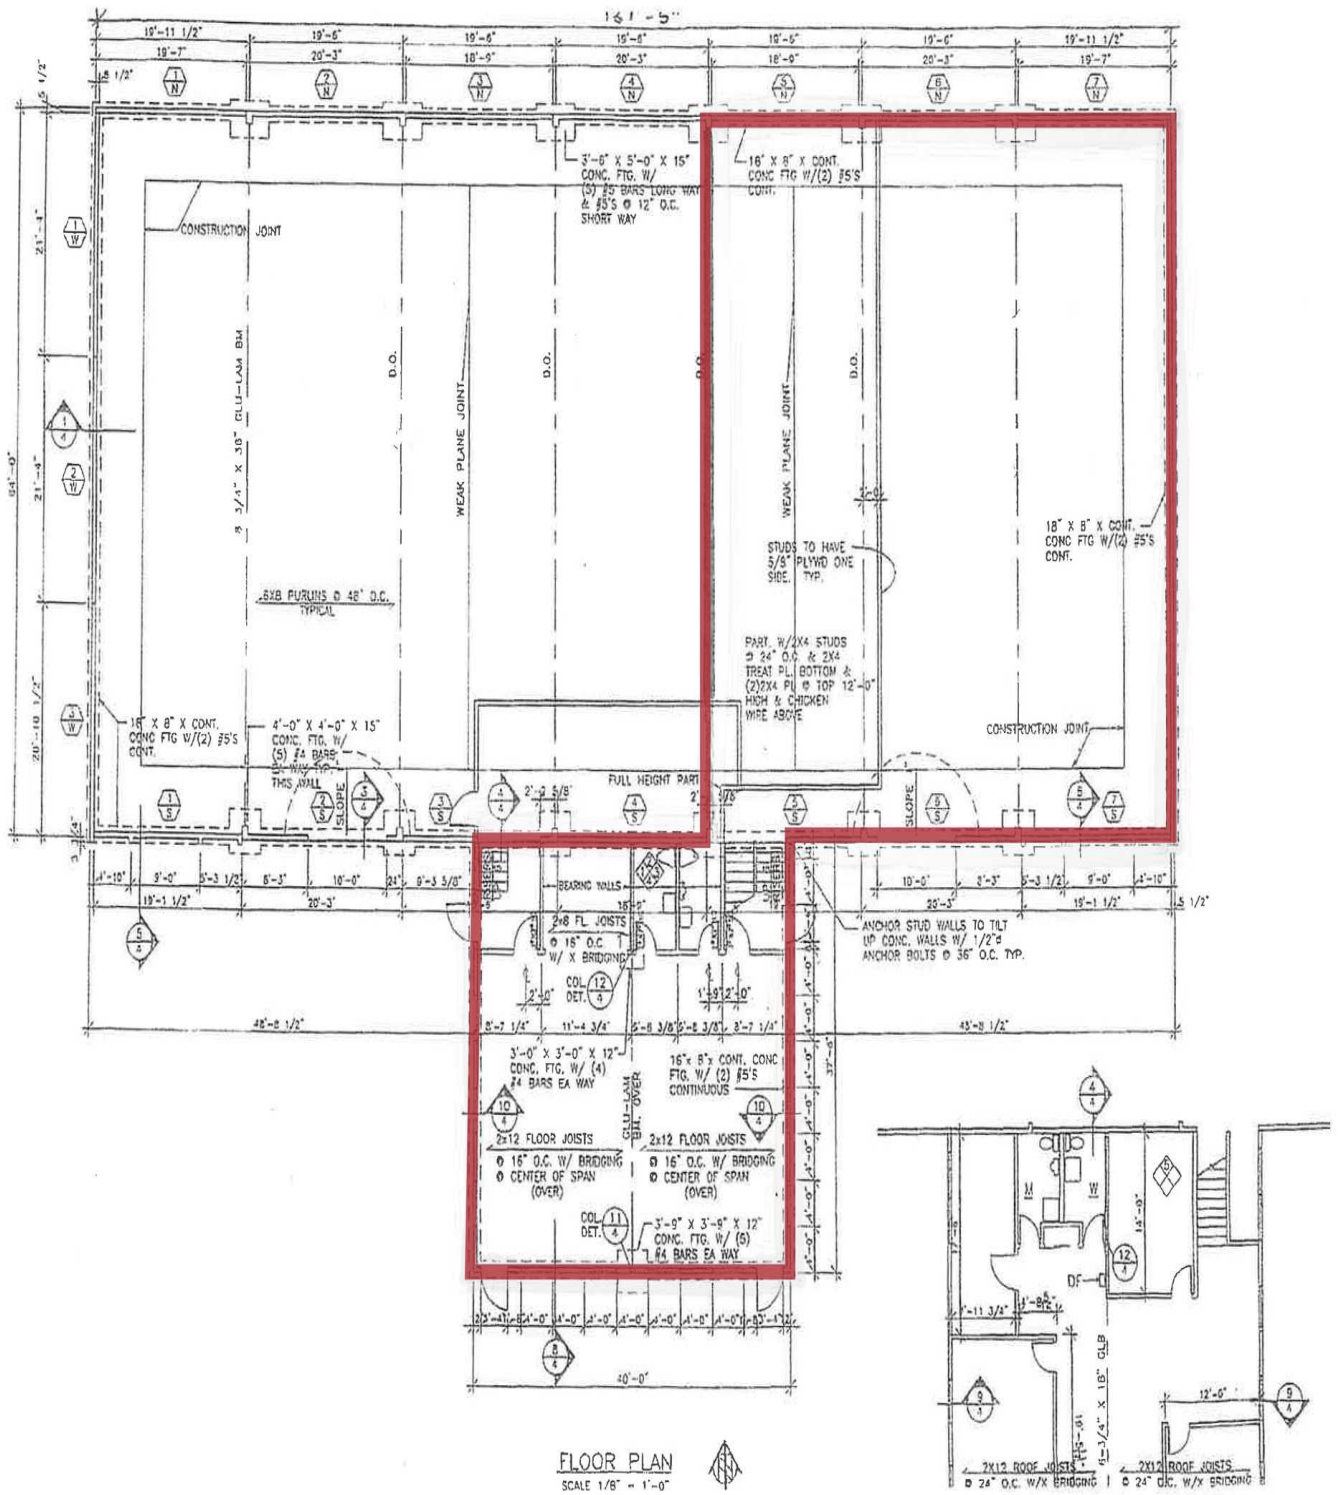

FLOOR PLAN
SCALE 1/8" = 1'-0"

Industrial for Lease

636 S Alaska Street



BELLEVUE | TACOMA

601 108th Ave NE, Suite 1800

Bellevue, WA 98004

+1 425 586 5600

nai-psp.com

THE INFORMATION CONTAINED HEREIN HAS BEEN GIVEN TO US BY THE OWNER OF THE PROPERTY OR OTHER SOURCES WE DEEM RELIABLE, WE HAVE NO REASON TO DOUBT ITS ACCURACY, BUT WE DO NOT GUARANTEE IT. ALL INFORMATION SHOULD BE VERIFIED PRIOR TO PURCHASE OR LEASE.