

90|82

COLD LOGISTICS CENTER
ELLENSBURG, WA

 CUSHMAN &
WAKEFIELD

 Continental Cold



NEW CLASS-A COLD STORAGE

STRATEGICALLY LOCATED IN THE
HEART OF PACIFIC NORTHWEST
DISTRIBUTION

NOW PRE-LEASING FOR Q3 2027 DELIVERY

PROPERTY

Description

Led by industry veterans.

Purpose-built for modern cold chain logistics.

Designed for high-throughput operations.



**200 S ELLIOTT STREET
ELLENSBURG, WA 98926**

90|82
COLD LOGISTICS CENTER



Construction Timeline

Start Summer 2026
Est. completion July 2027



Site Area

20 Acres



Clear Height

Dock: 28'
Cold/Freezer: 48'



Loading

30 Total
(16 in Phase 1)
(14 in Phase 2)



Fire Safety

Quall System (Cold/Freezer)
Standard System (Remainder of Building)



Trailer Parking

90 positions



Pallet Positions

Cooler: 5,000 total (2,500 Phase 1 / 2,500 Phase 2)
Frozen: 52,640 total (23,640 Phase 1 / 29,000 Phase 2)
Ability to provide more if needed



Temperature


Cooler/Cool Dock: 35° to 37° F
Freezer: -10° to 0° F
Rooms for multiple temps can be made available in Phase 2 if needed

SITE Plan




BUILDING Plan

90|82
COLD LOGISTICS CENTER

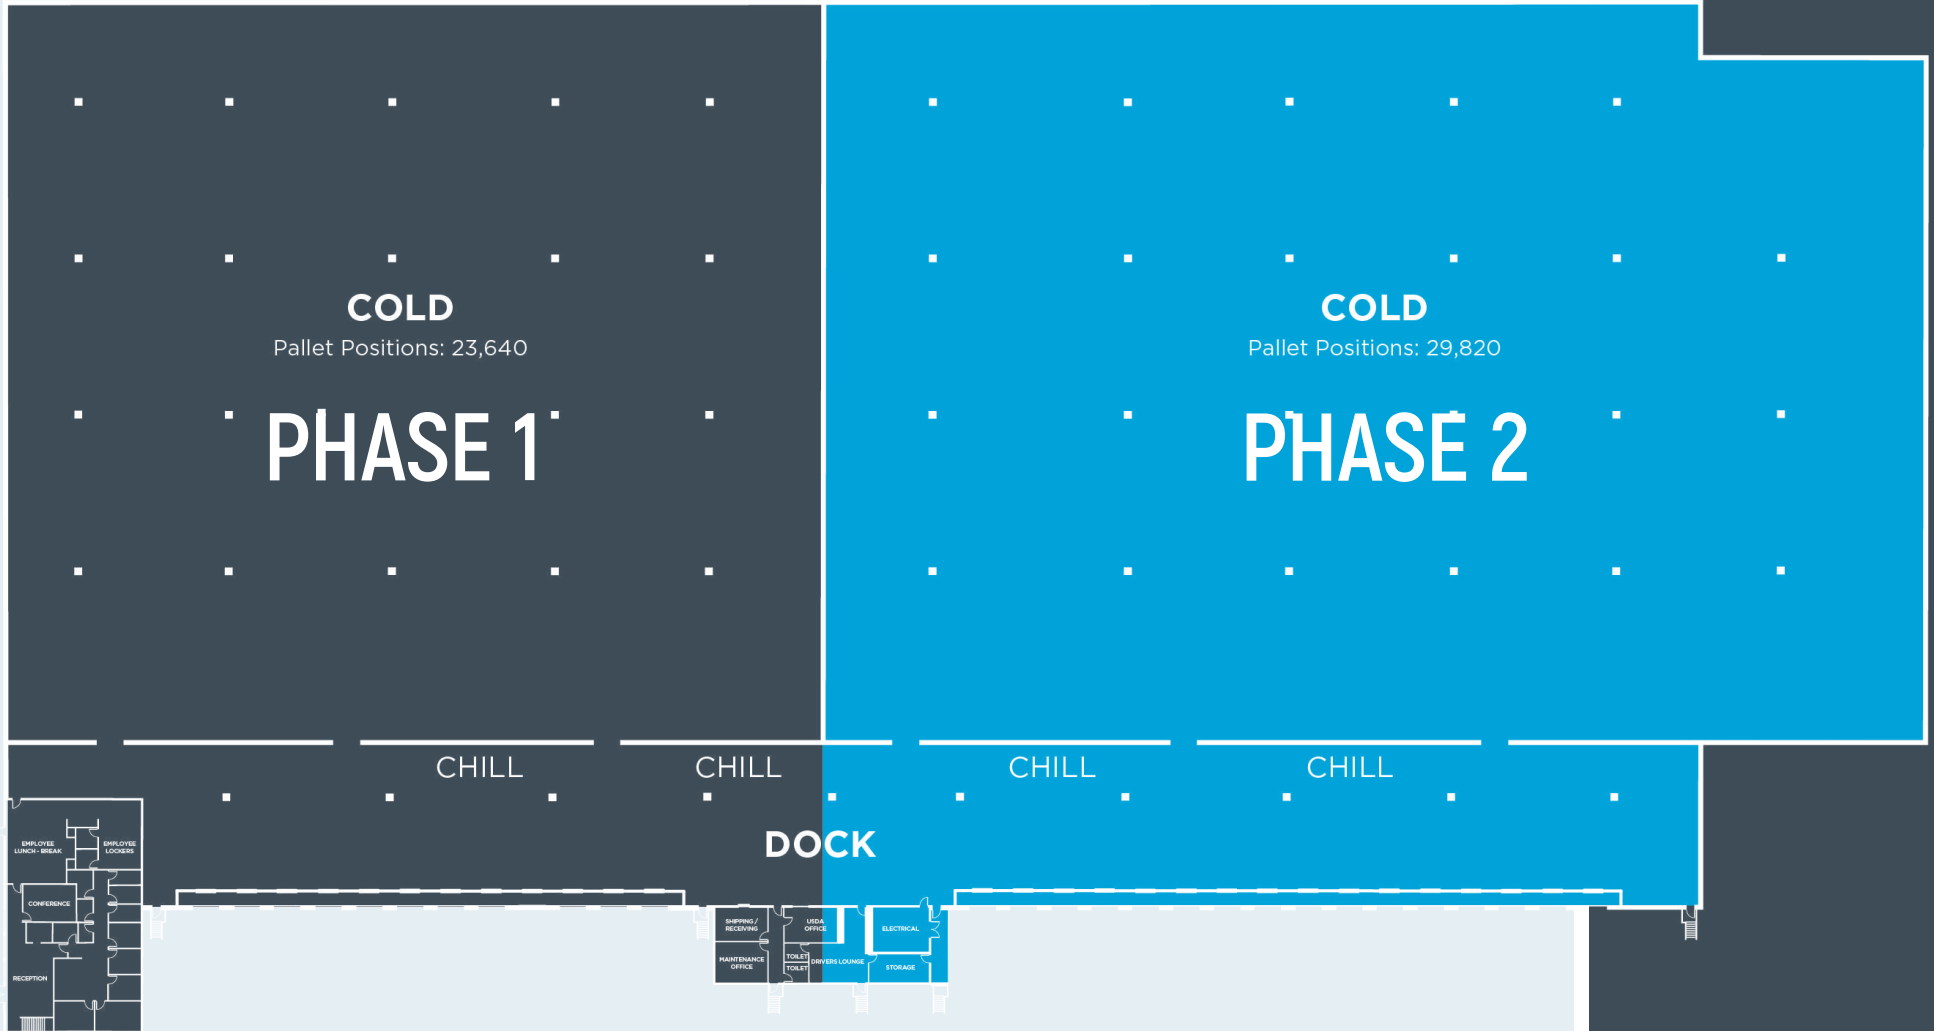


LOCATION

Overview

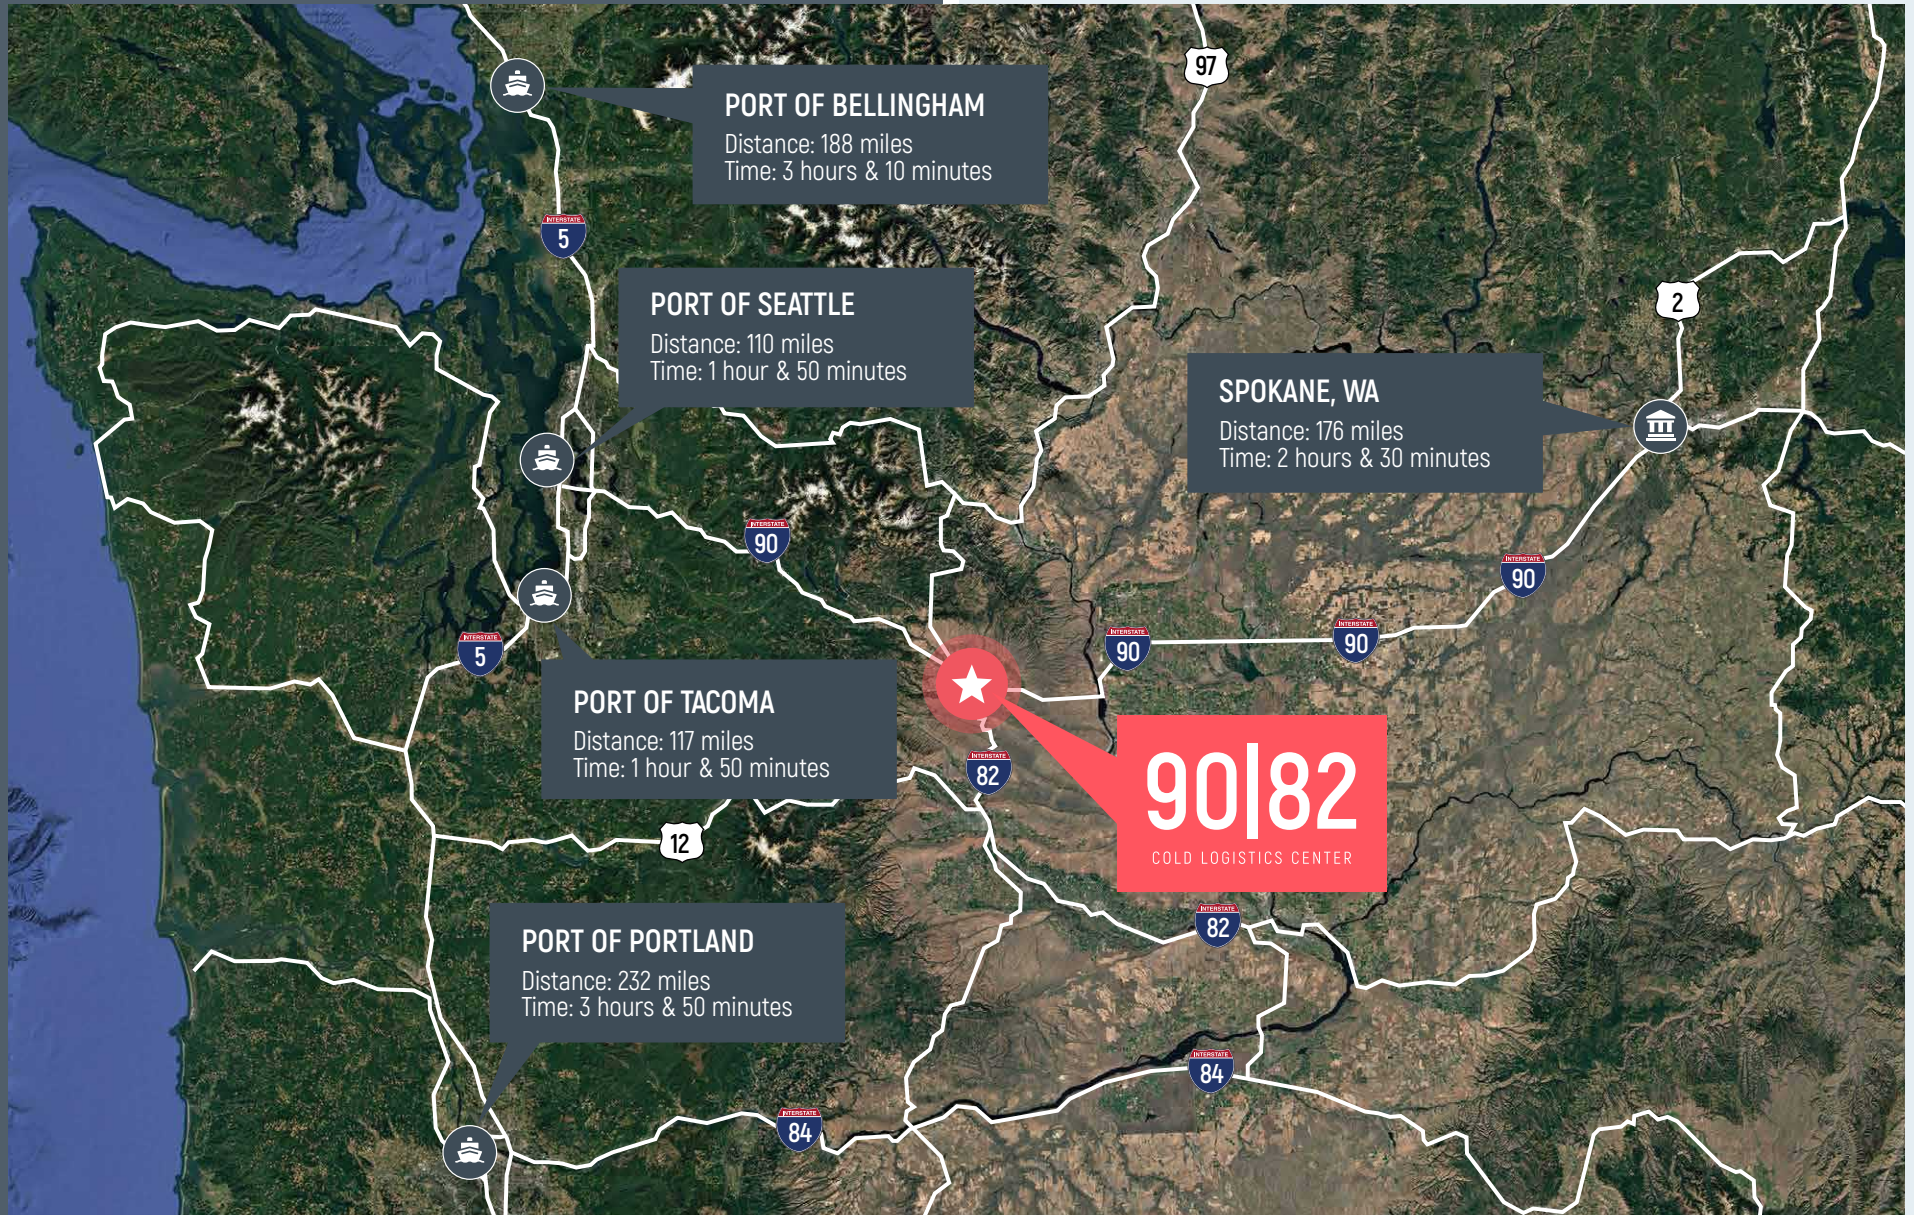

DISTANCE

Map

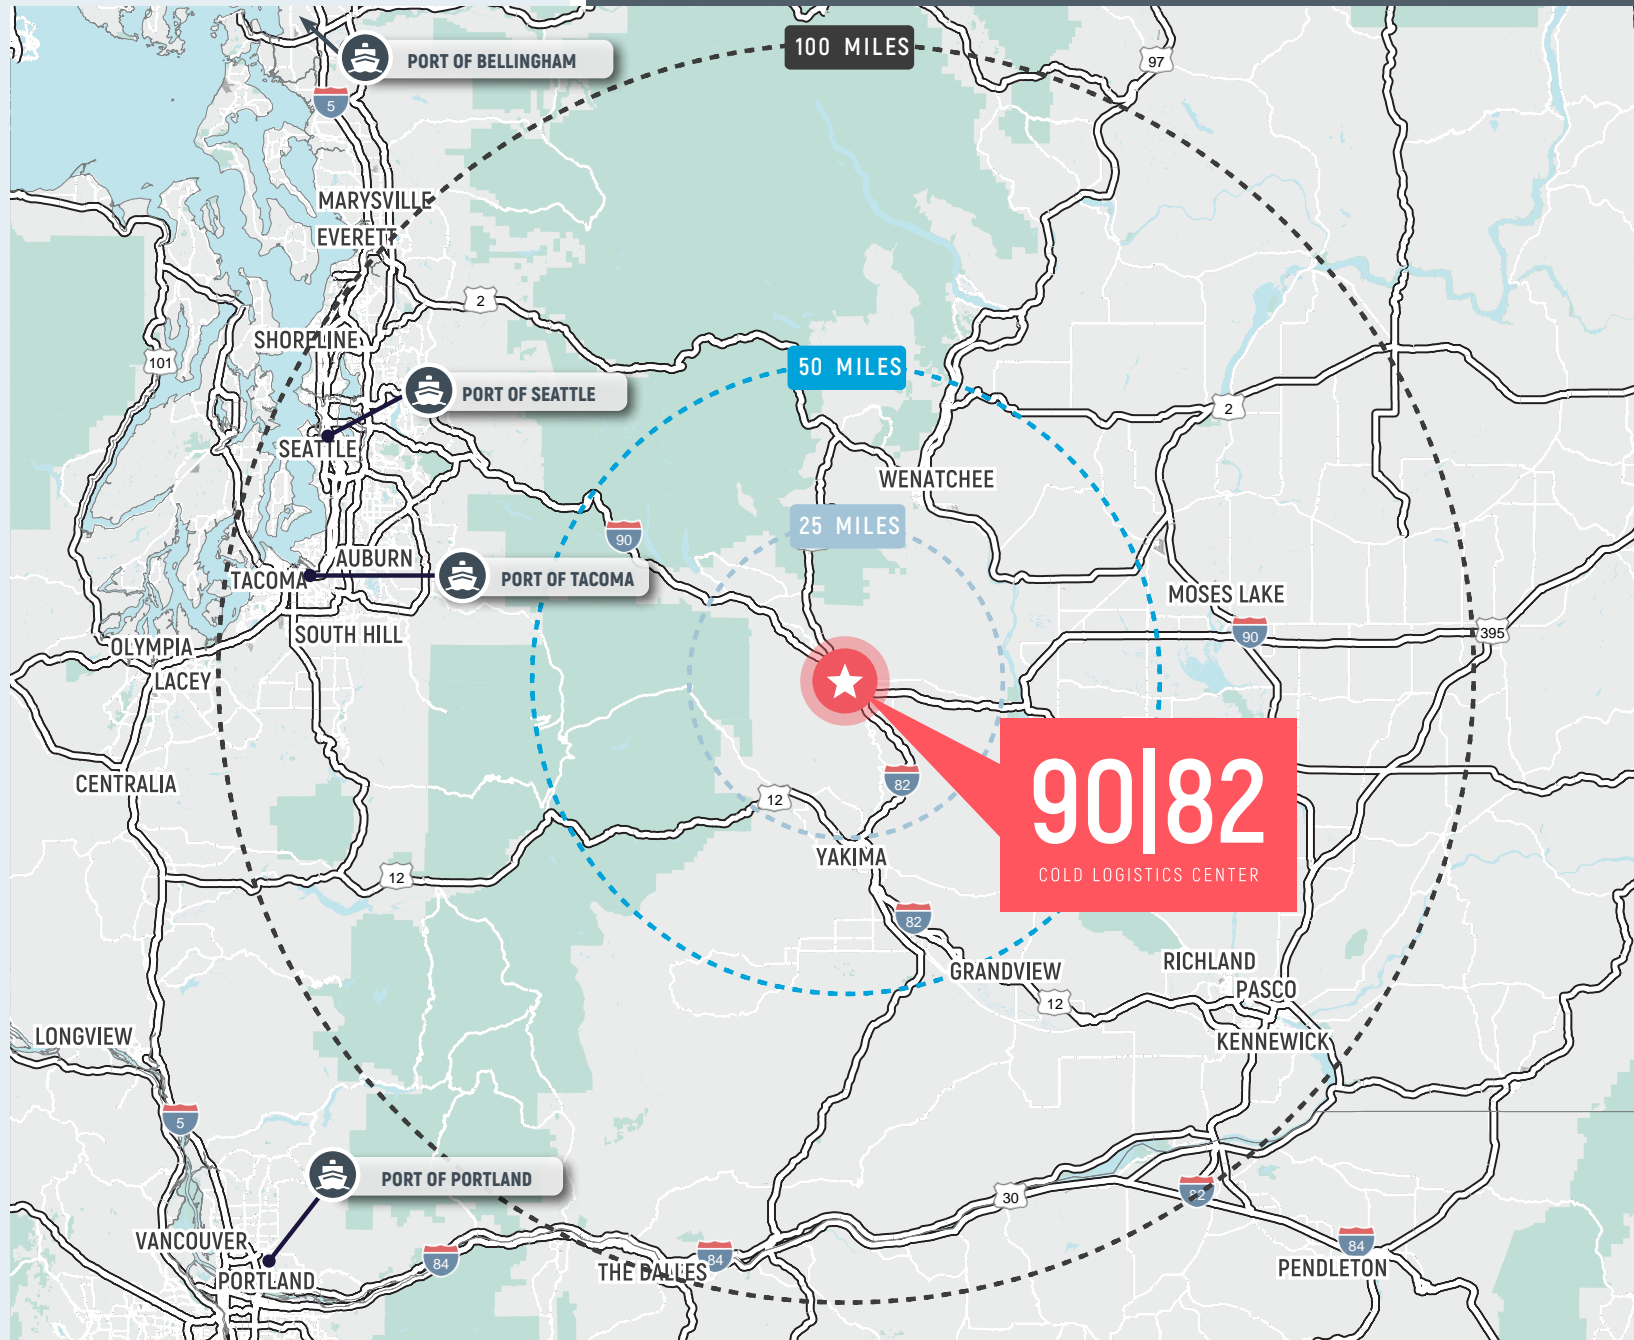

90|82

COLD LOGISTICS CENTER

ELLENSBURG, WA

Stephen Fife
Senior Director
Direct: +1 208 559 4581
stephen.fife@cushwake.com

Greg Millerd
Senior Director
Direct: +1 206 779 1692
greg.millerd@cushwake.com

Darby Killeen
Associate
Direct: +1 360 903 6779
darby.killeen@cushwake.com

Quinn Millerd
Associate
Direct: +1 515 309 4002
qmillerd@iowaca.com

Austin Holtebeck
Business Development
Direct: +1 414 522 0127
aholtebeck@iowaca.com