



**FOR LEASE**

# Cheney Professional Warehouse

**30 FRED JOHNS WAY**

Cheney, WA 99004

**PRESENTED BY:**

**OMAR SADAOU, CCIM**

Phone: 509.321.2000

omar.sadaoui@svn.com

WA #22008121

## PROPERTY SUMMARY



### OFFERING SUMMARY

<b>LEASE RATE:</b>	<b>\$7,500/MO/NNN</b>
<b>BUILDING SIZE:</b>	<b>8,919 SF</b>
<b>LOT SIZE:</b>	3.01 Acres
<b>YEAR BUILT:</b>	2019
<b>NNN EST:</b>	<b>\$1,160/MO</b>
<b>ZONING:</b>	BP (Business Park)
<b>APN:</b>	13232.0091
<b>VIDEO:</b>	<a href="#">View Here</a>

### OMAR SADAQUI, CCIM

O: 509.321.2000  
omar.sadaoui@svn.com  
WA #22008121

### PROPERTY OVERVIEW

Custom built warehouse and office space situated on 3 acres in Cheney, WA. The property includes: Free high speed fiber internet, 8 private offices, large showroom area, 1 large conference room, 3 restrooms, 2 fully furnished breakrooms, and the mezzanine area may qualify as a caretakers residence. Owner is a licensed real estate broker in the State of Washington. Available: 08/01/2026.

### PROPERTY HIGHLIGHTS


- Warehouse: 4,800 SF
- Office Main Floor & Mezzanine: 2,400 SF + 1,719 SF
- 16' Ceiling Height
- 3 OH Doors - (2) 14'x11' and (1) 14'x20'
- 400A/208/120/3-Phase

**ADDITIONAL PHOTOS**




**OMAR SADAQUI, CCIM**  
O: 509.321.2000  
omar.sadaoui@svn.com  
WA #22008121

## ADDITIONAL PHOTOS

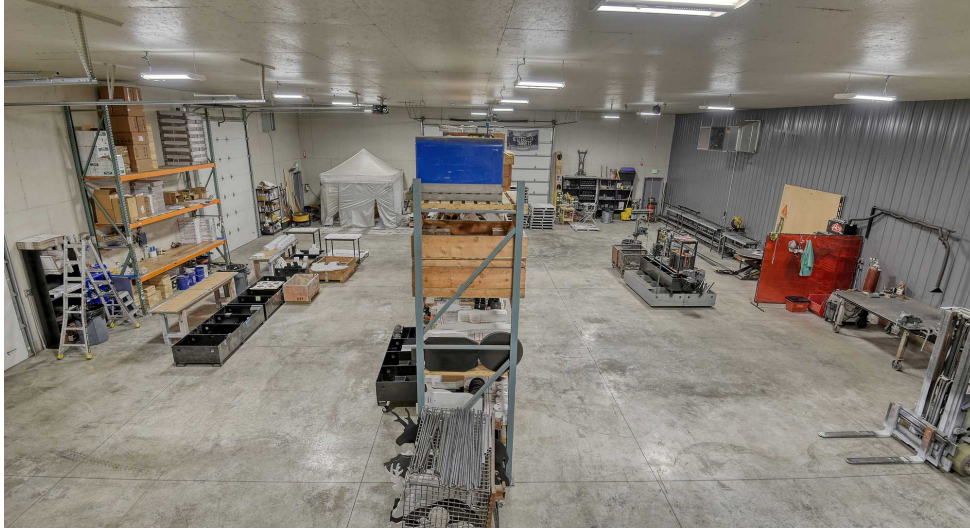

**OMAR SADAQUI, CCIM**  
O: 509.321.2000  
omar.sadaoui@svn.com  
WA #22008121

# MAIN FLOOR PLAN

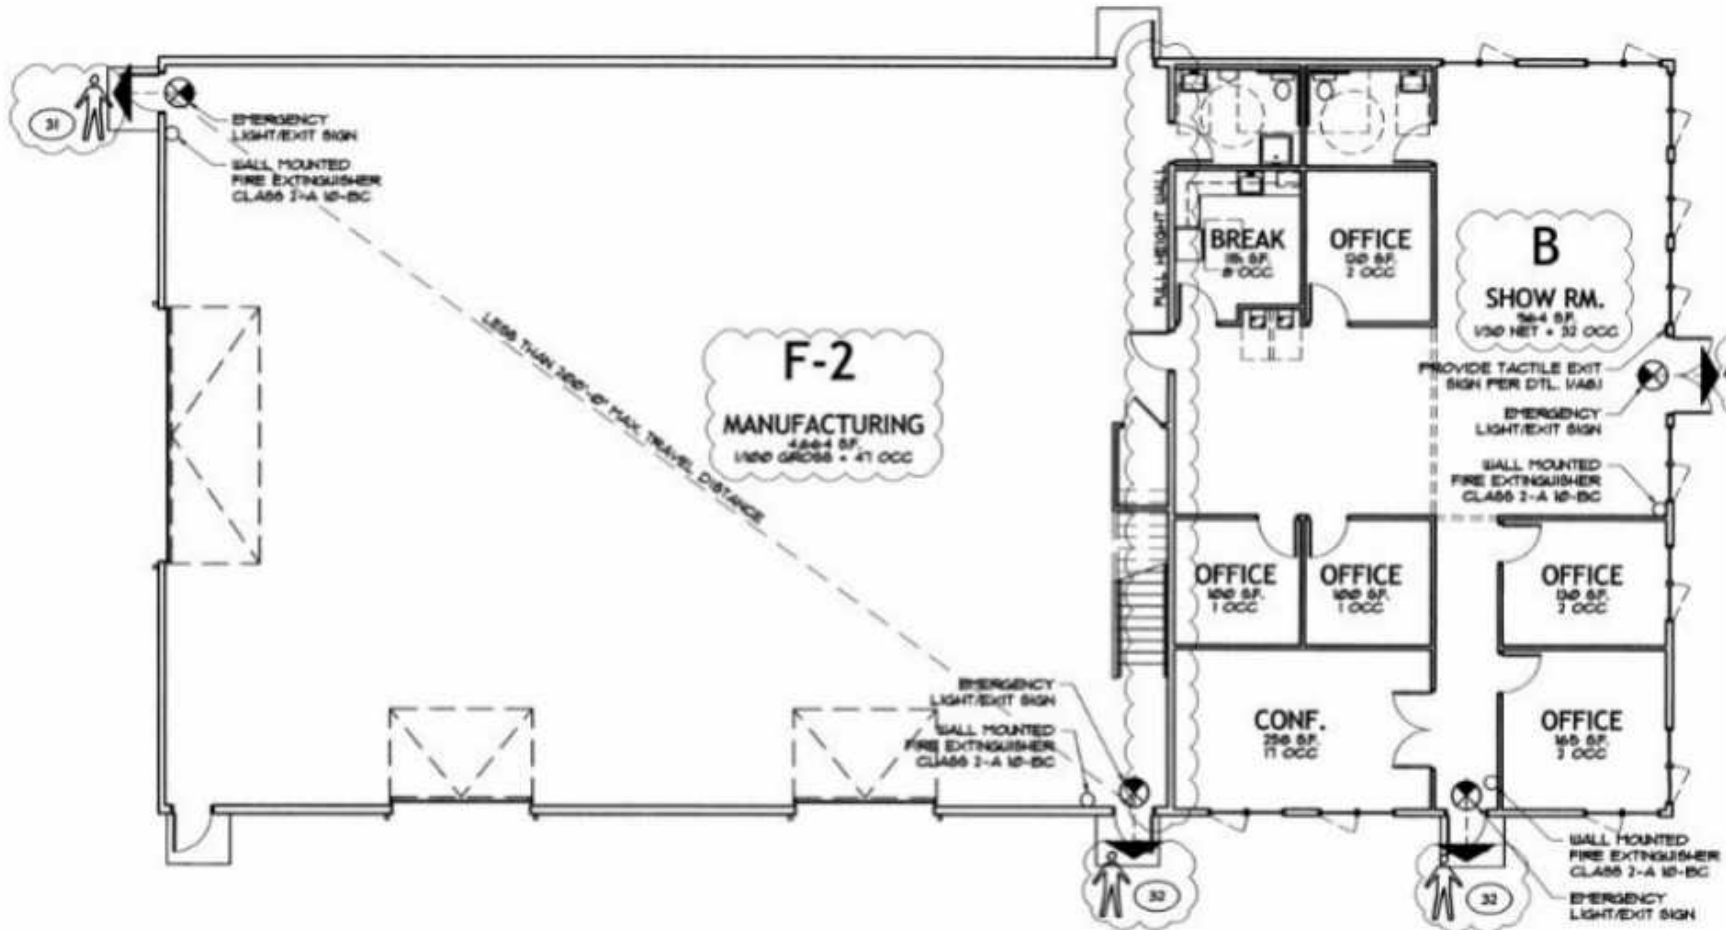

**1** MAIN FLOOR CODE PLAN  
 SCALE: 1/8" = 1'-0"  
 A2.0

**OMAR SADAQUI, CCIM**  
 O: 509.321.2000  
 omar.sadaoui@svn.com  
 WA #22008121

**LOCATION MAP**



**OMAR SADAQUI, CCIM**  
O: 509.321.2000  
omar.sadaoui@svn.com  
WA #22008121