

FOR LEASE

TYE BUSINESS PARK


17239 TYE ST SE, SUITES E&F
MONROE, WA

SUBJECT
PROPERTY

KIDDER.COM

km Kidder
Mathews

FLOOR PLAN

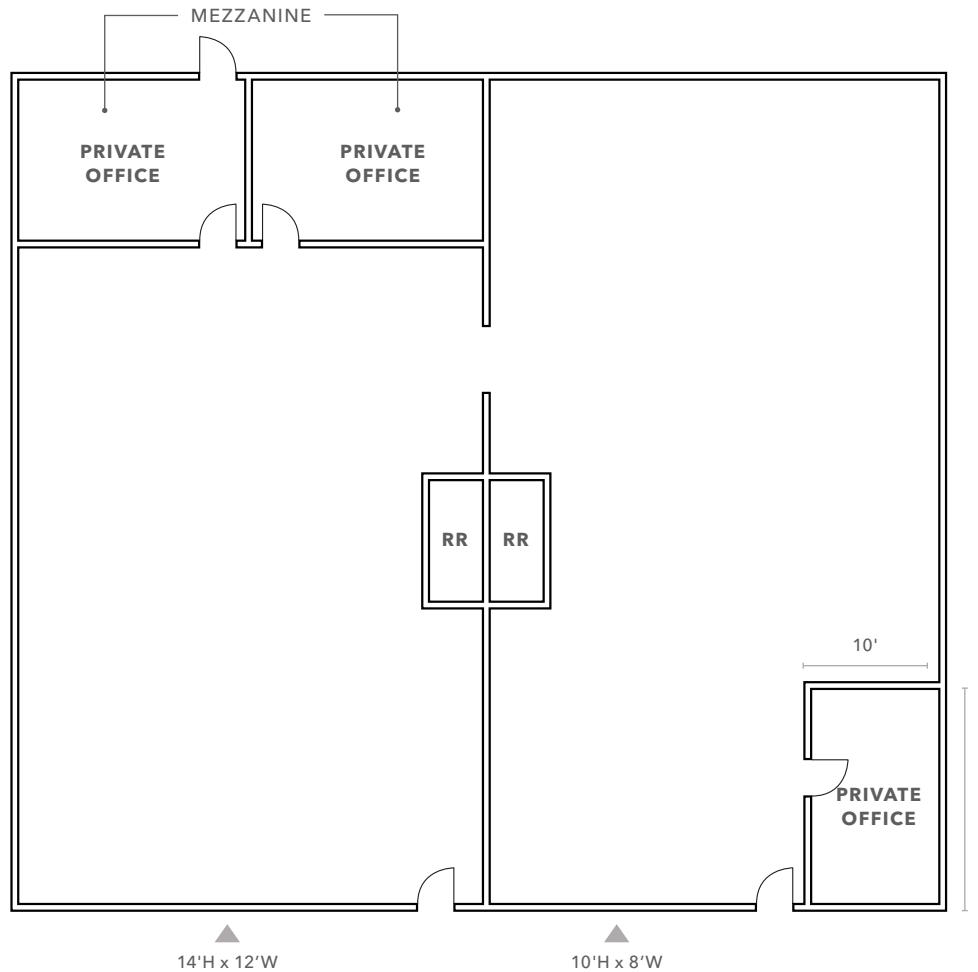

3,840 SF

TOTAL SF

NOV 2026

AVAILABLE

CONTACT

BROKER FOR RATES



▲ Grade level loading

*Floorplan not to scale

KIDDER.COM

This information supplied herein is from sources we deem reliable. It is provided without any representation, warranty, or guarantee, expressed or implied as to its accuracy. Prospective Buyer or Tenant should conduct an independent investigation and verification of all matters deemed to be material, including, but not limited to, statements of income and expenses. Consult your attorney, accountant, or other professional advisor. All Kidder Mathews designs are the sole property of Kidder Mathews. Branded materials and layouts are not authorized for use by any other firm or person.



Property Features

3,840 SF total

3 private offices

2 grade level loading doors

400 amps 3phase 208V Power

22 MIN

BOTHELL

10 MIN

SNOHOMISH

21 MIN


WOODINVILLE

35 MIN

BELLEVUE

JAMES LEPTICH

425.450.1159 | james.leptich@kidder.com

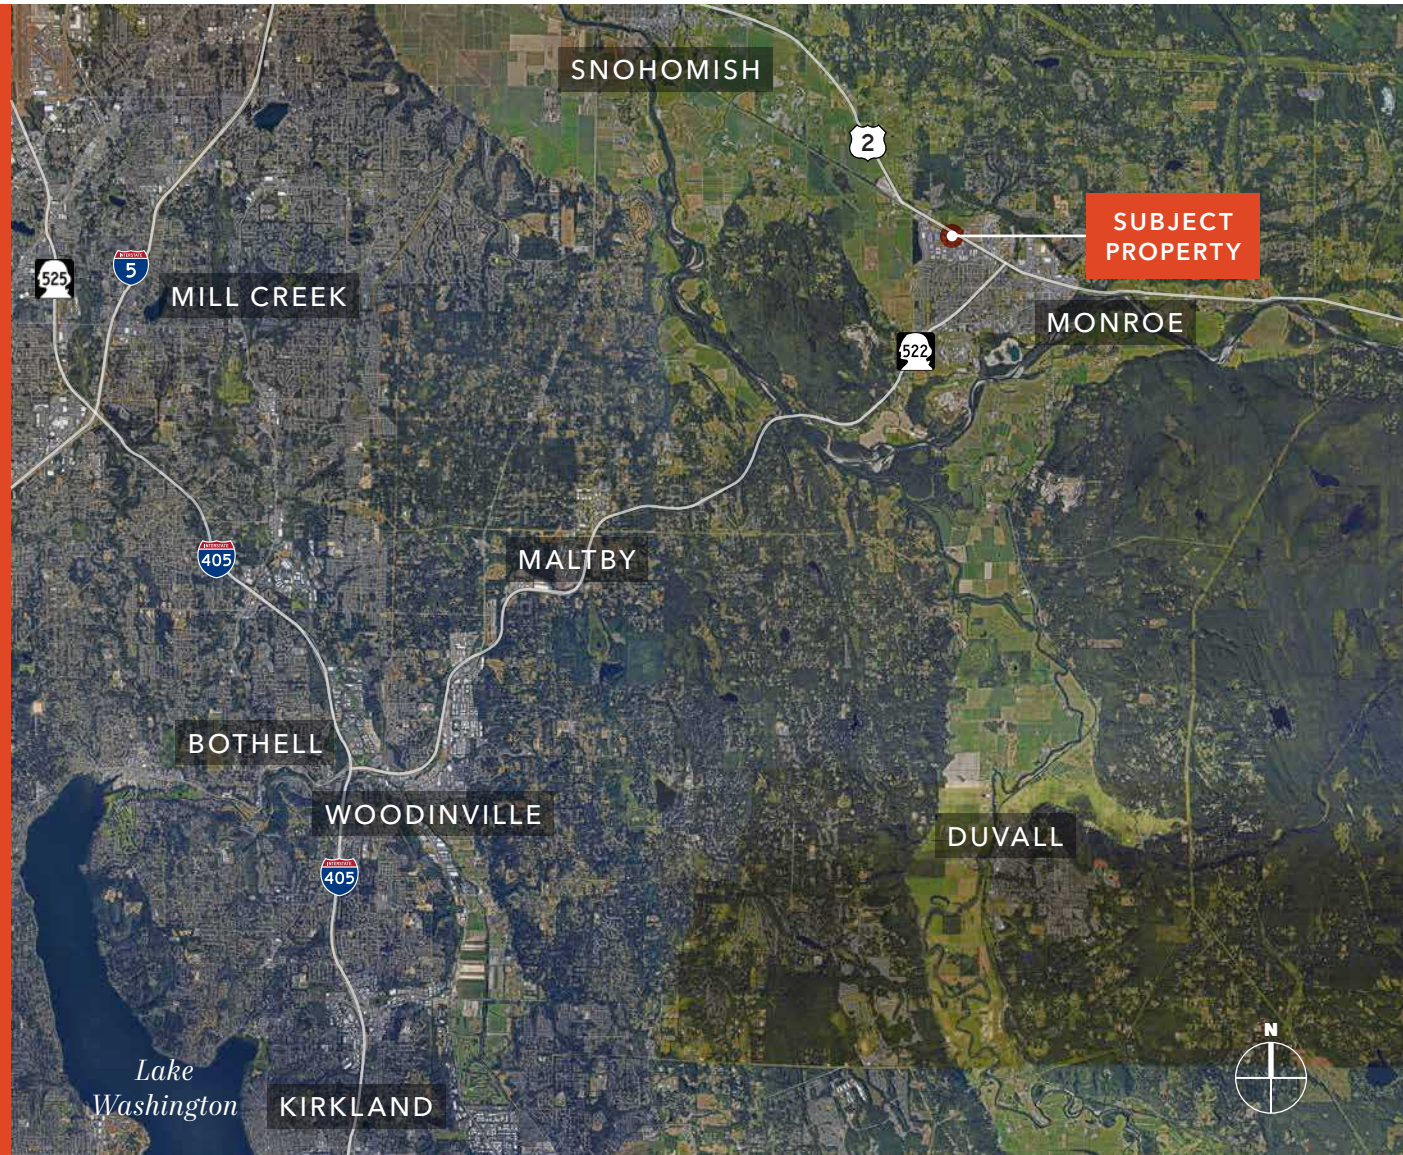

KIDDER.COM

This information supplied herein is from sources we deem reliable. It is provided without any representation, warranty, or guarantee, expressed or implied as to its accuracy. Prospective Buyer or Tenant should conduct an independent investigation and verification of all matters deemed to be material, including, but not limited to, statements of income and expenses. Consult your attorney, accountant, or other professional advisor. All Kidder Mathews designs are the sole property of Kidder Mathews. Branded materials and layouts are not authorized for use by any other firm or person.

