

For Lease



10708 Main St, Bellevue, WA

Retail /office space blending timeless character and modern design, within steps of a vibrant downtown.

PROPERTY HIGHLIGHTS

- + Suite 200: 9,275 SF (4 private offices & kitchenette)
- + Ideal for retail, office, fitness or educational use
- + Available Immediately
- + 44 parking stalls available free of charge
- + Floor to ceiling windows with views of Downtown Bellevue and Seattle

VIRTUAL TOUR 

PRICE/SF

\$45.00, NNN

NNN/SF

\$9.50

ALEX WHEATLEY

Vice President
+1 425 600 4550
awheatley@nai-psp.com

BILLY POLL, CCIM

Partner
+1 425 586 5604
bpoll@nai-psp.com

MATT LE

Associate
+1 425 586 5647
mle@nai-psp.com




THE INFORMATION CONTAINED HEREIN HAS BEEN GIVEN TO US BY THE OWNER OF THE PROPERTY OR OTHER SOURCES WE DEEM RELIABLE. WE HAVE NO REASON TO DOUBT ITS ACCURACY, BUT WE DO NOT GUARANTEE IT. ALL INFORMATION SHOULD BE VERIFIED PRIOR TO PURCHASE OR LEASE.

Floor Plan

SUITE 200
9,275 SF



**Measurements are approximate and not to scale. This floor plan is intended for illustration only.*

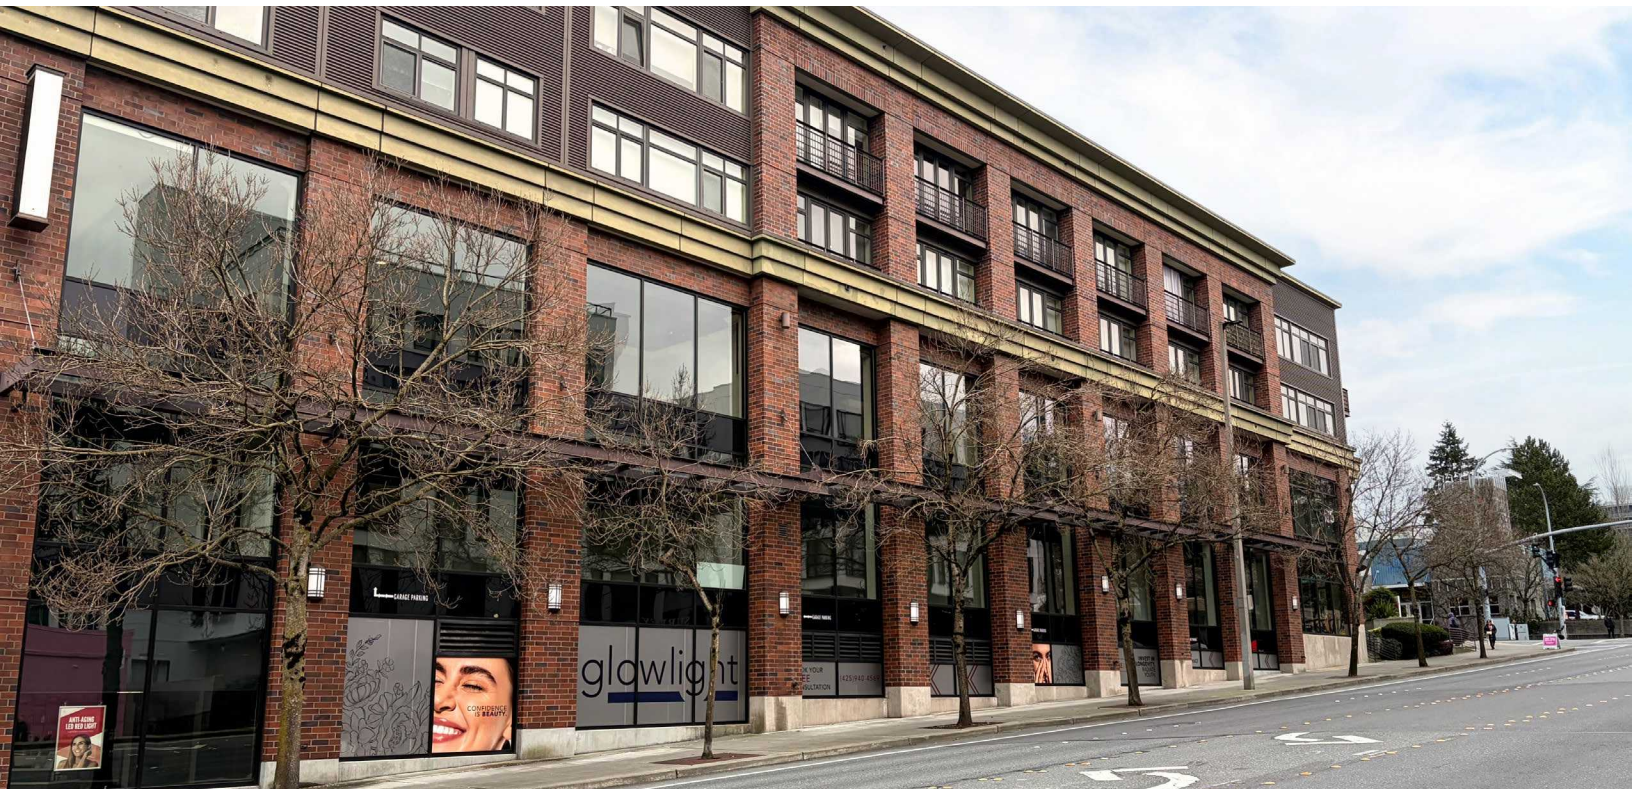

ALEX WHEATLEY
Vice President
+1 425 600 4550
awheatley@nai-psp.com


BILLY POLL, CCIM
Partner
+1 425 586 5604
bpoll@nai-psp.com

MATT LE
Associate
+1 425 586 5647
mle@nai-psp.com



*Space for lease in
downtown Bellevue*

Second floor above lobby

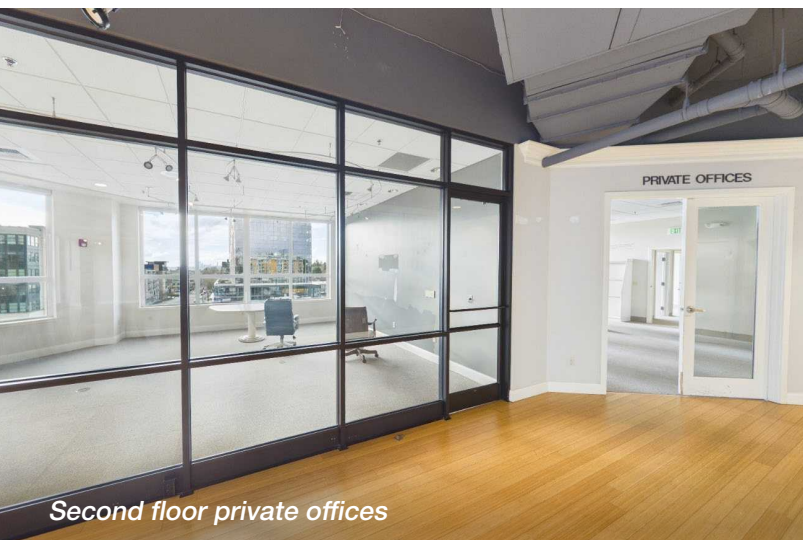

Second floor private offices



Second floor kitchenette



Second floor

ALEX WHEATLEY
Vice President
+1 425 600 4550
awheatley@nai-psp.com

BILLY POLL, CCIM
Partner
+1 425 586 5604
bpoll@nai-psp.com

MATT LE
Associate
+1 425 586 5647
mle@nai-psp.com

