


SITE PLAN
 1" = 20'
 (11x17)

ADM #22-117
 OMR Mixed Use

04.26.23




ADM Architecture
 5819 NE Minder Rd., Suite C
 Poulsbo, WA 98370
 360-881-0282 | ADM-architecture.com

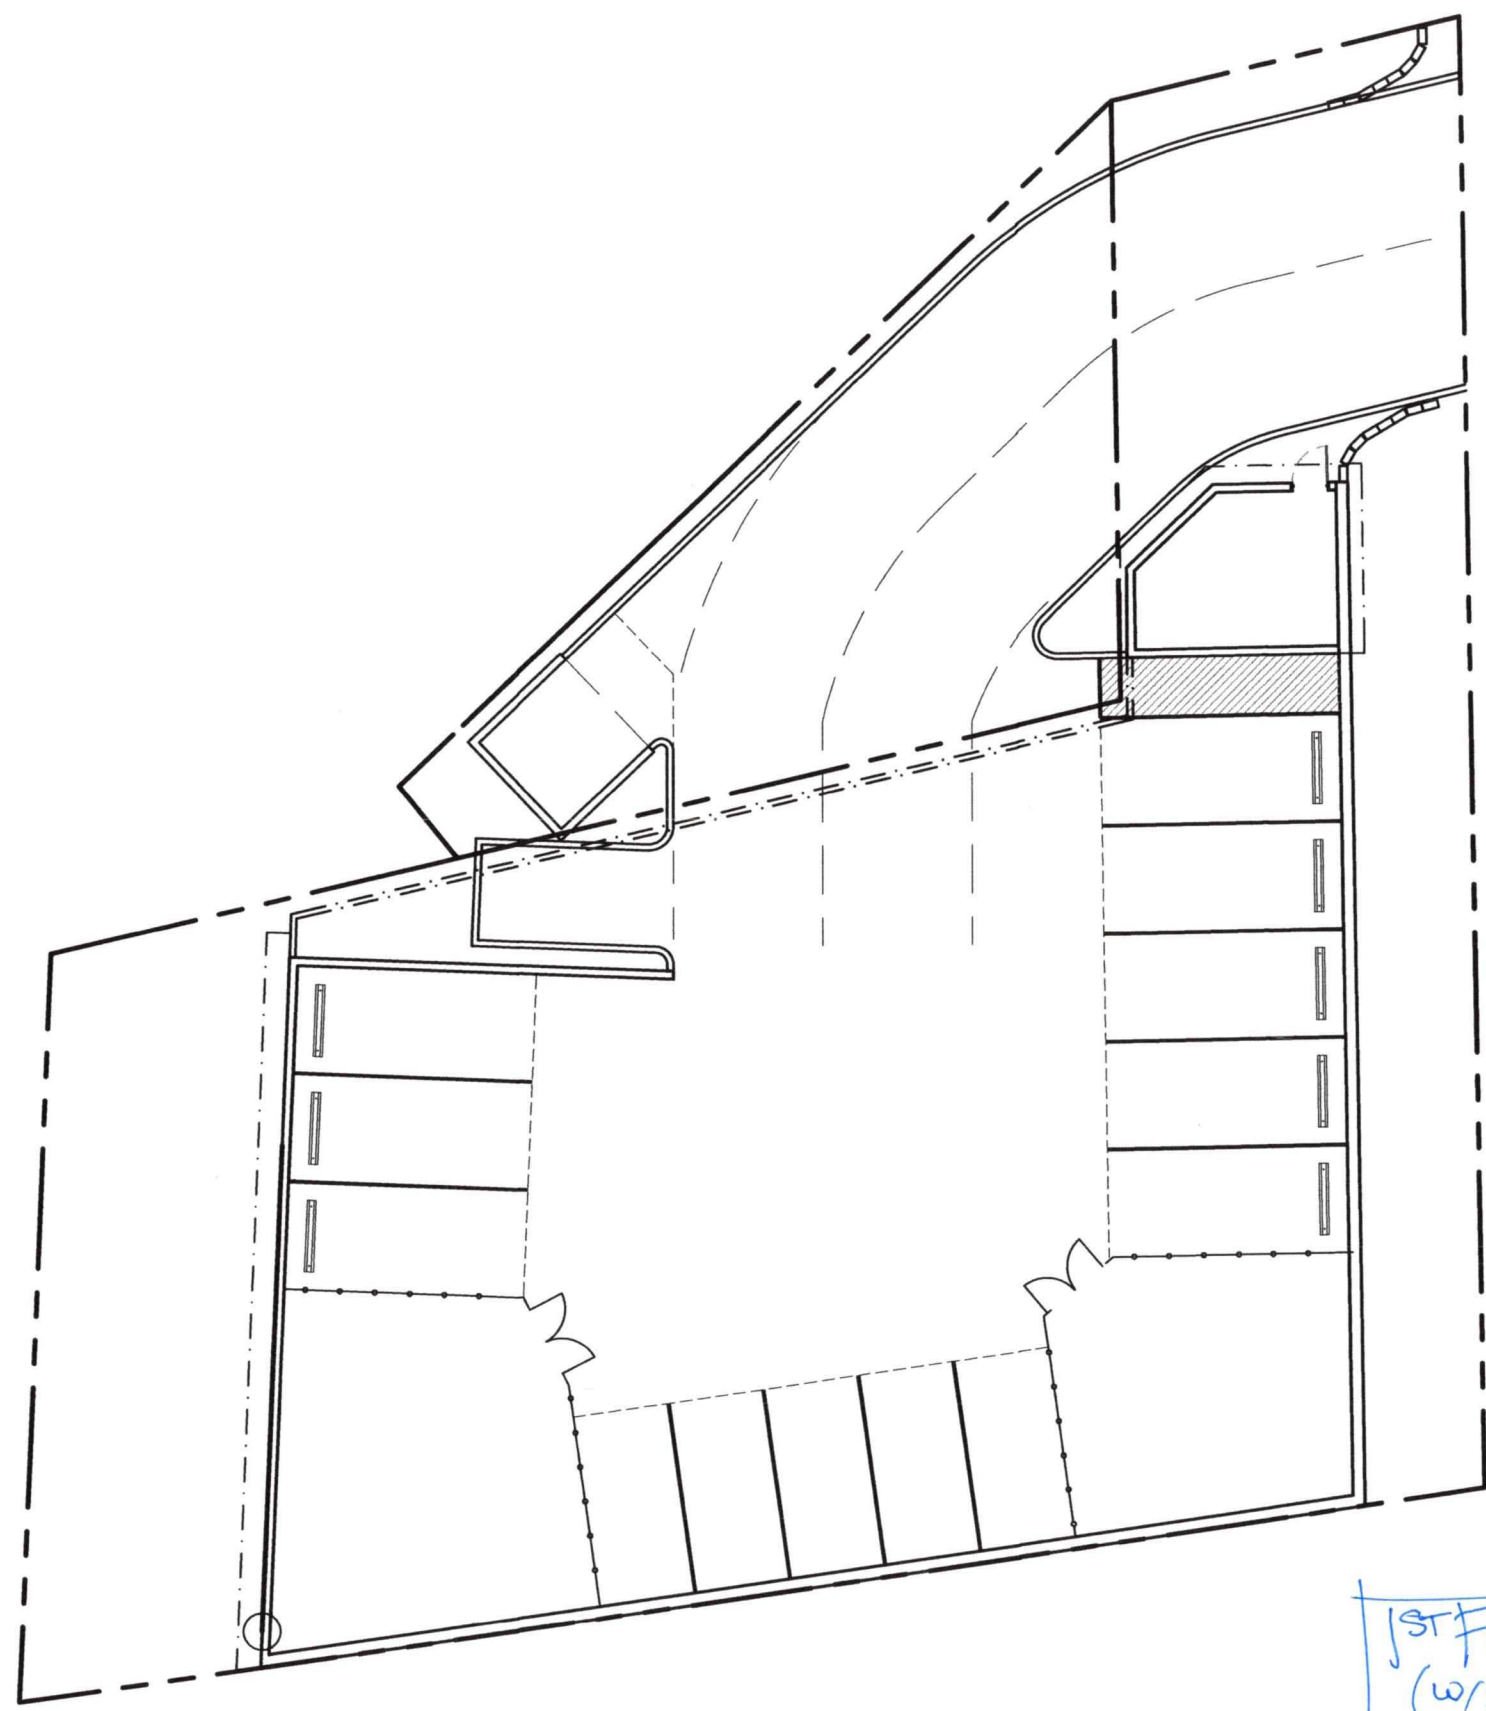

1ST FLOOR PLAN
(W/SITE REF. INFO)
1/16" = 1'-0"
(11x17)

ADM # 22-117
CMR 04.26.23

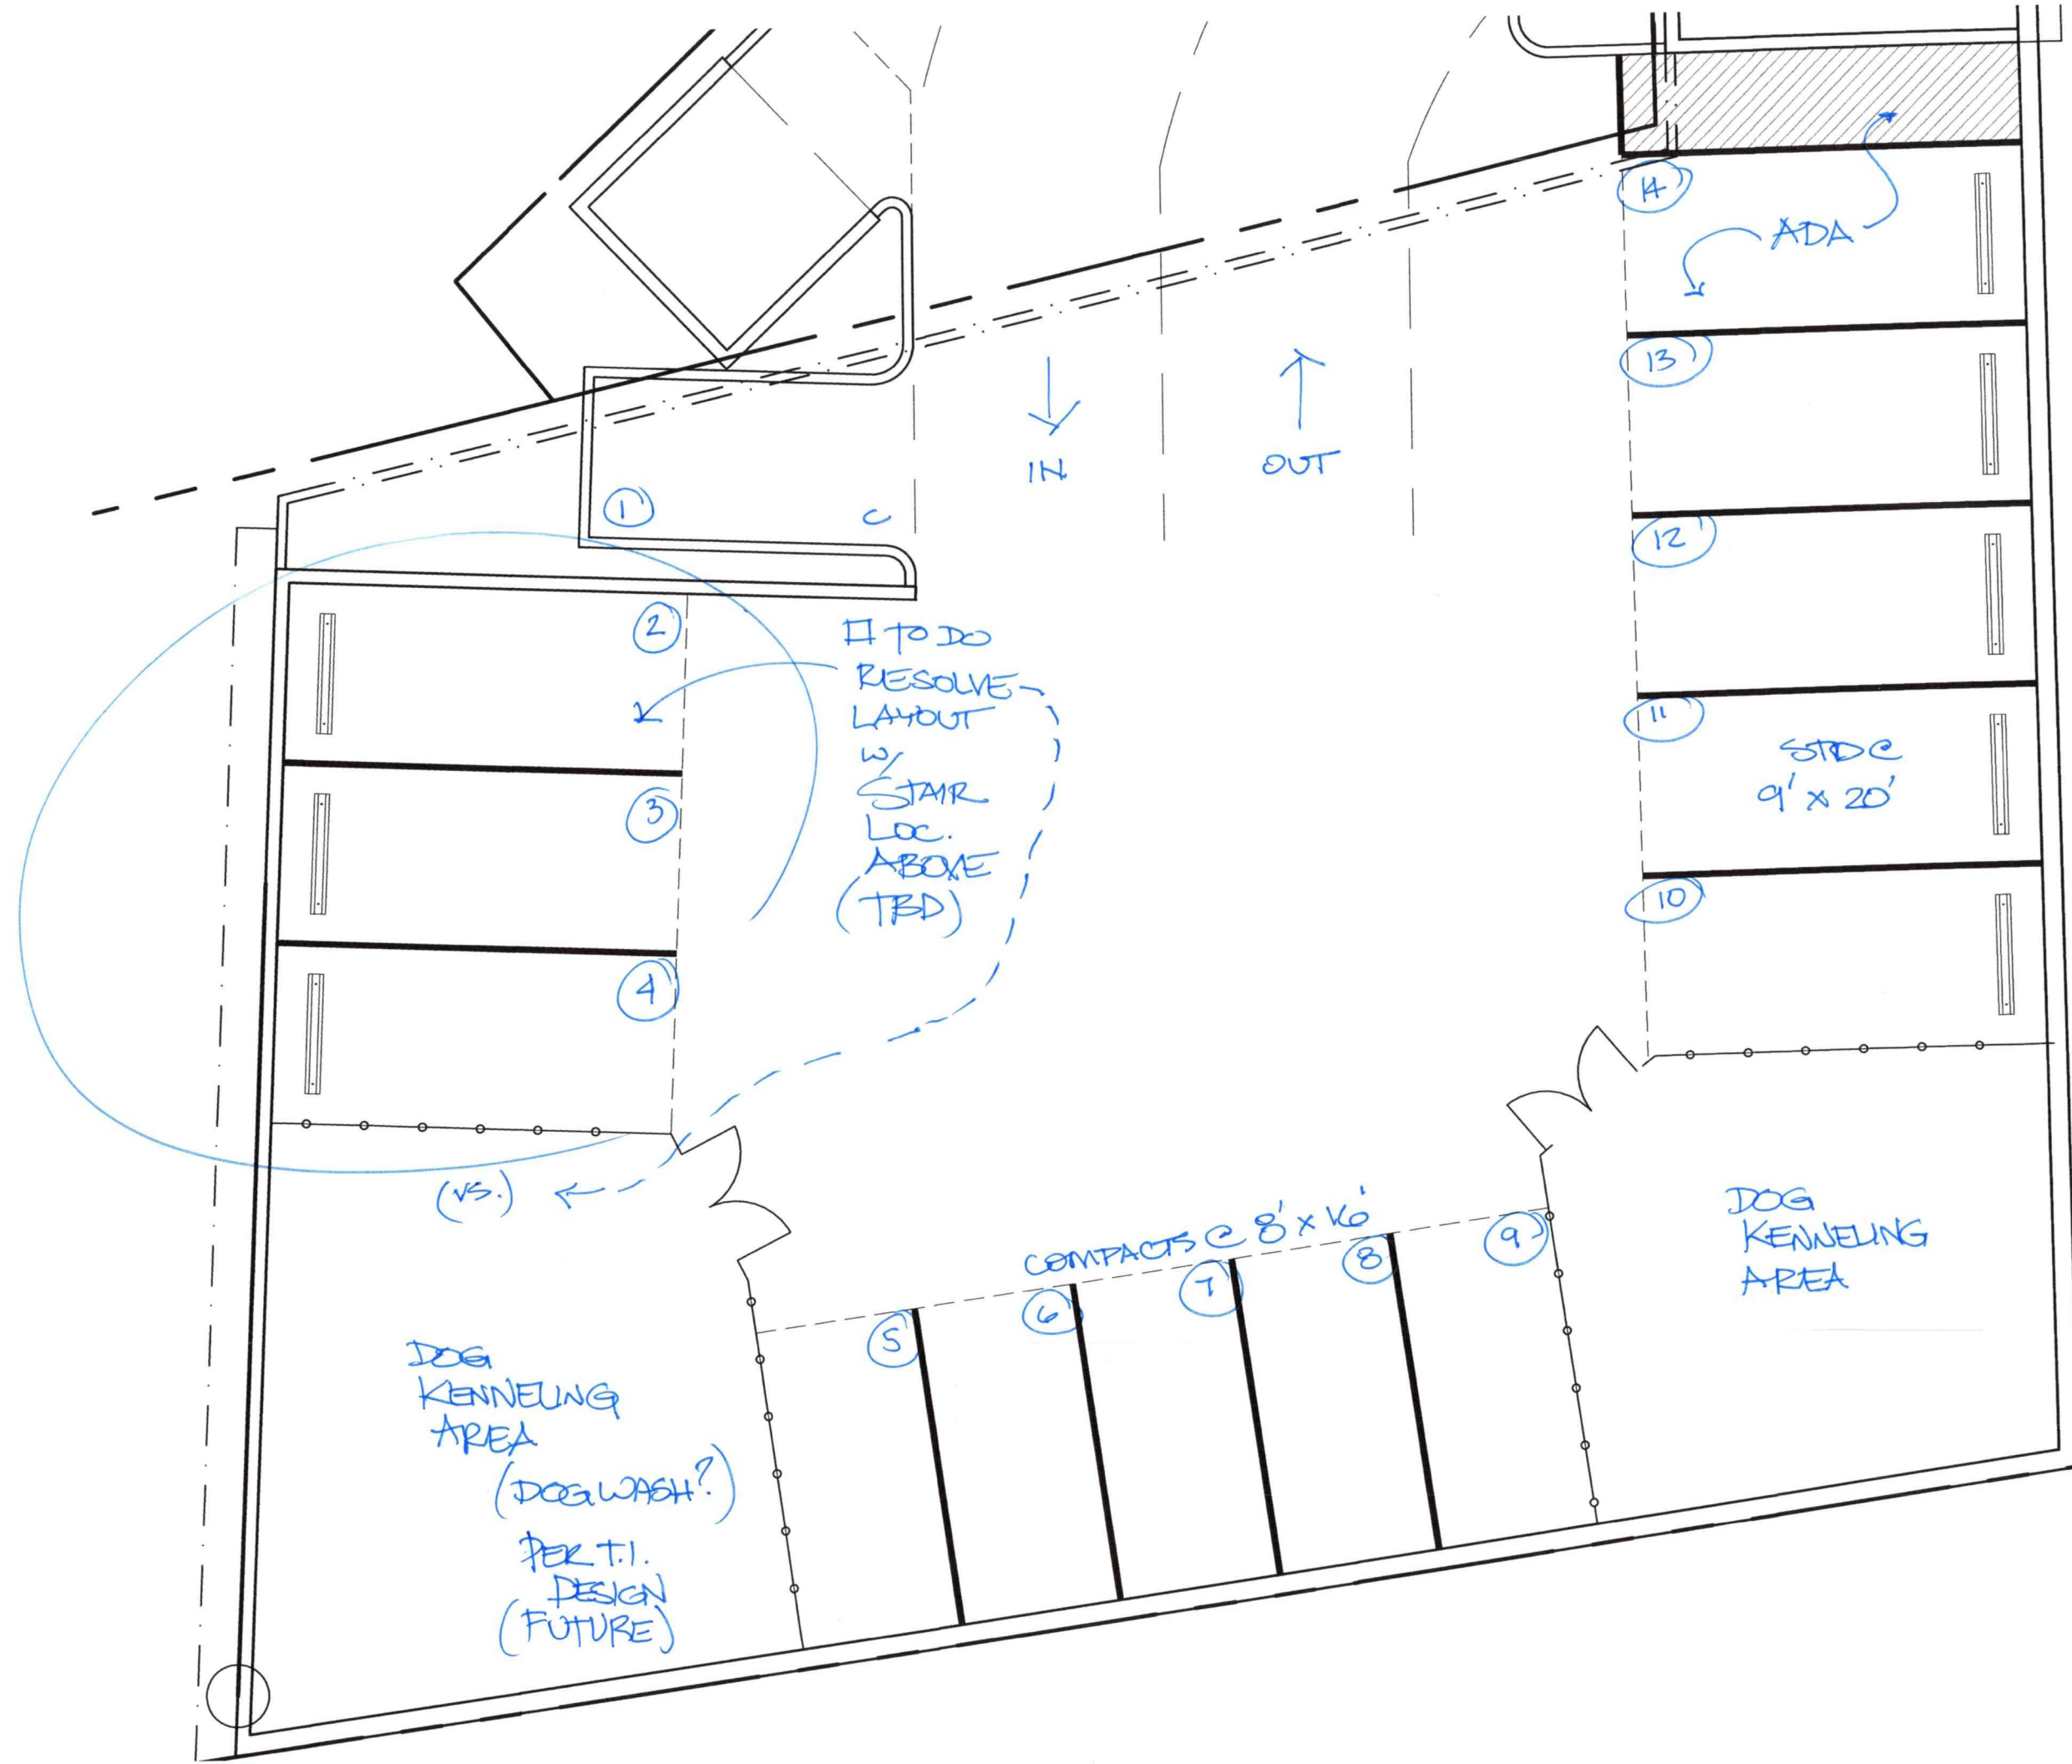

4 STALLS

TO DO
RESOLVE
LAYOUT
w/
STAIR
LOC.
ABOVE
(TBD)

SIDE
9' x 20'

DOG
KENNELING
AREA


DOG
KENNELING
AREA
(DOG WASH?)
PER T.I.
DESIGN
(FUTURE)

COMPACTS @ 8' x 16'

ADM#22-117
CMR


1/8" = 1'-0"
1st Floor
PLAN
04.26.23

405

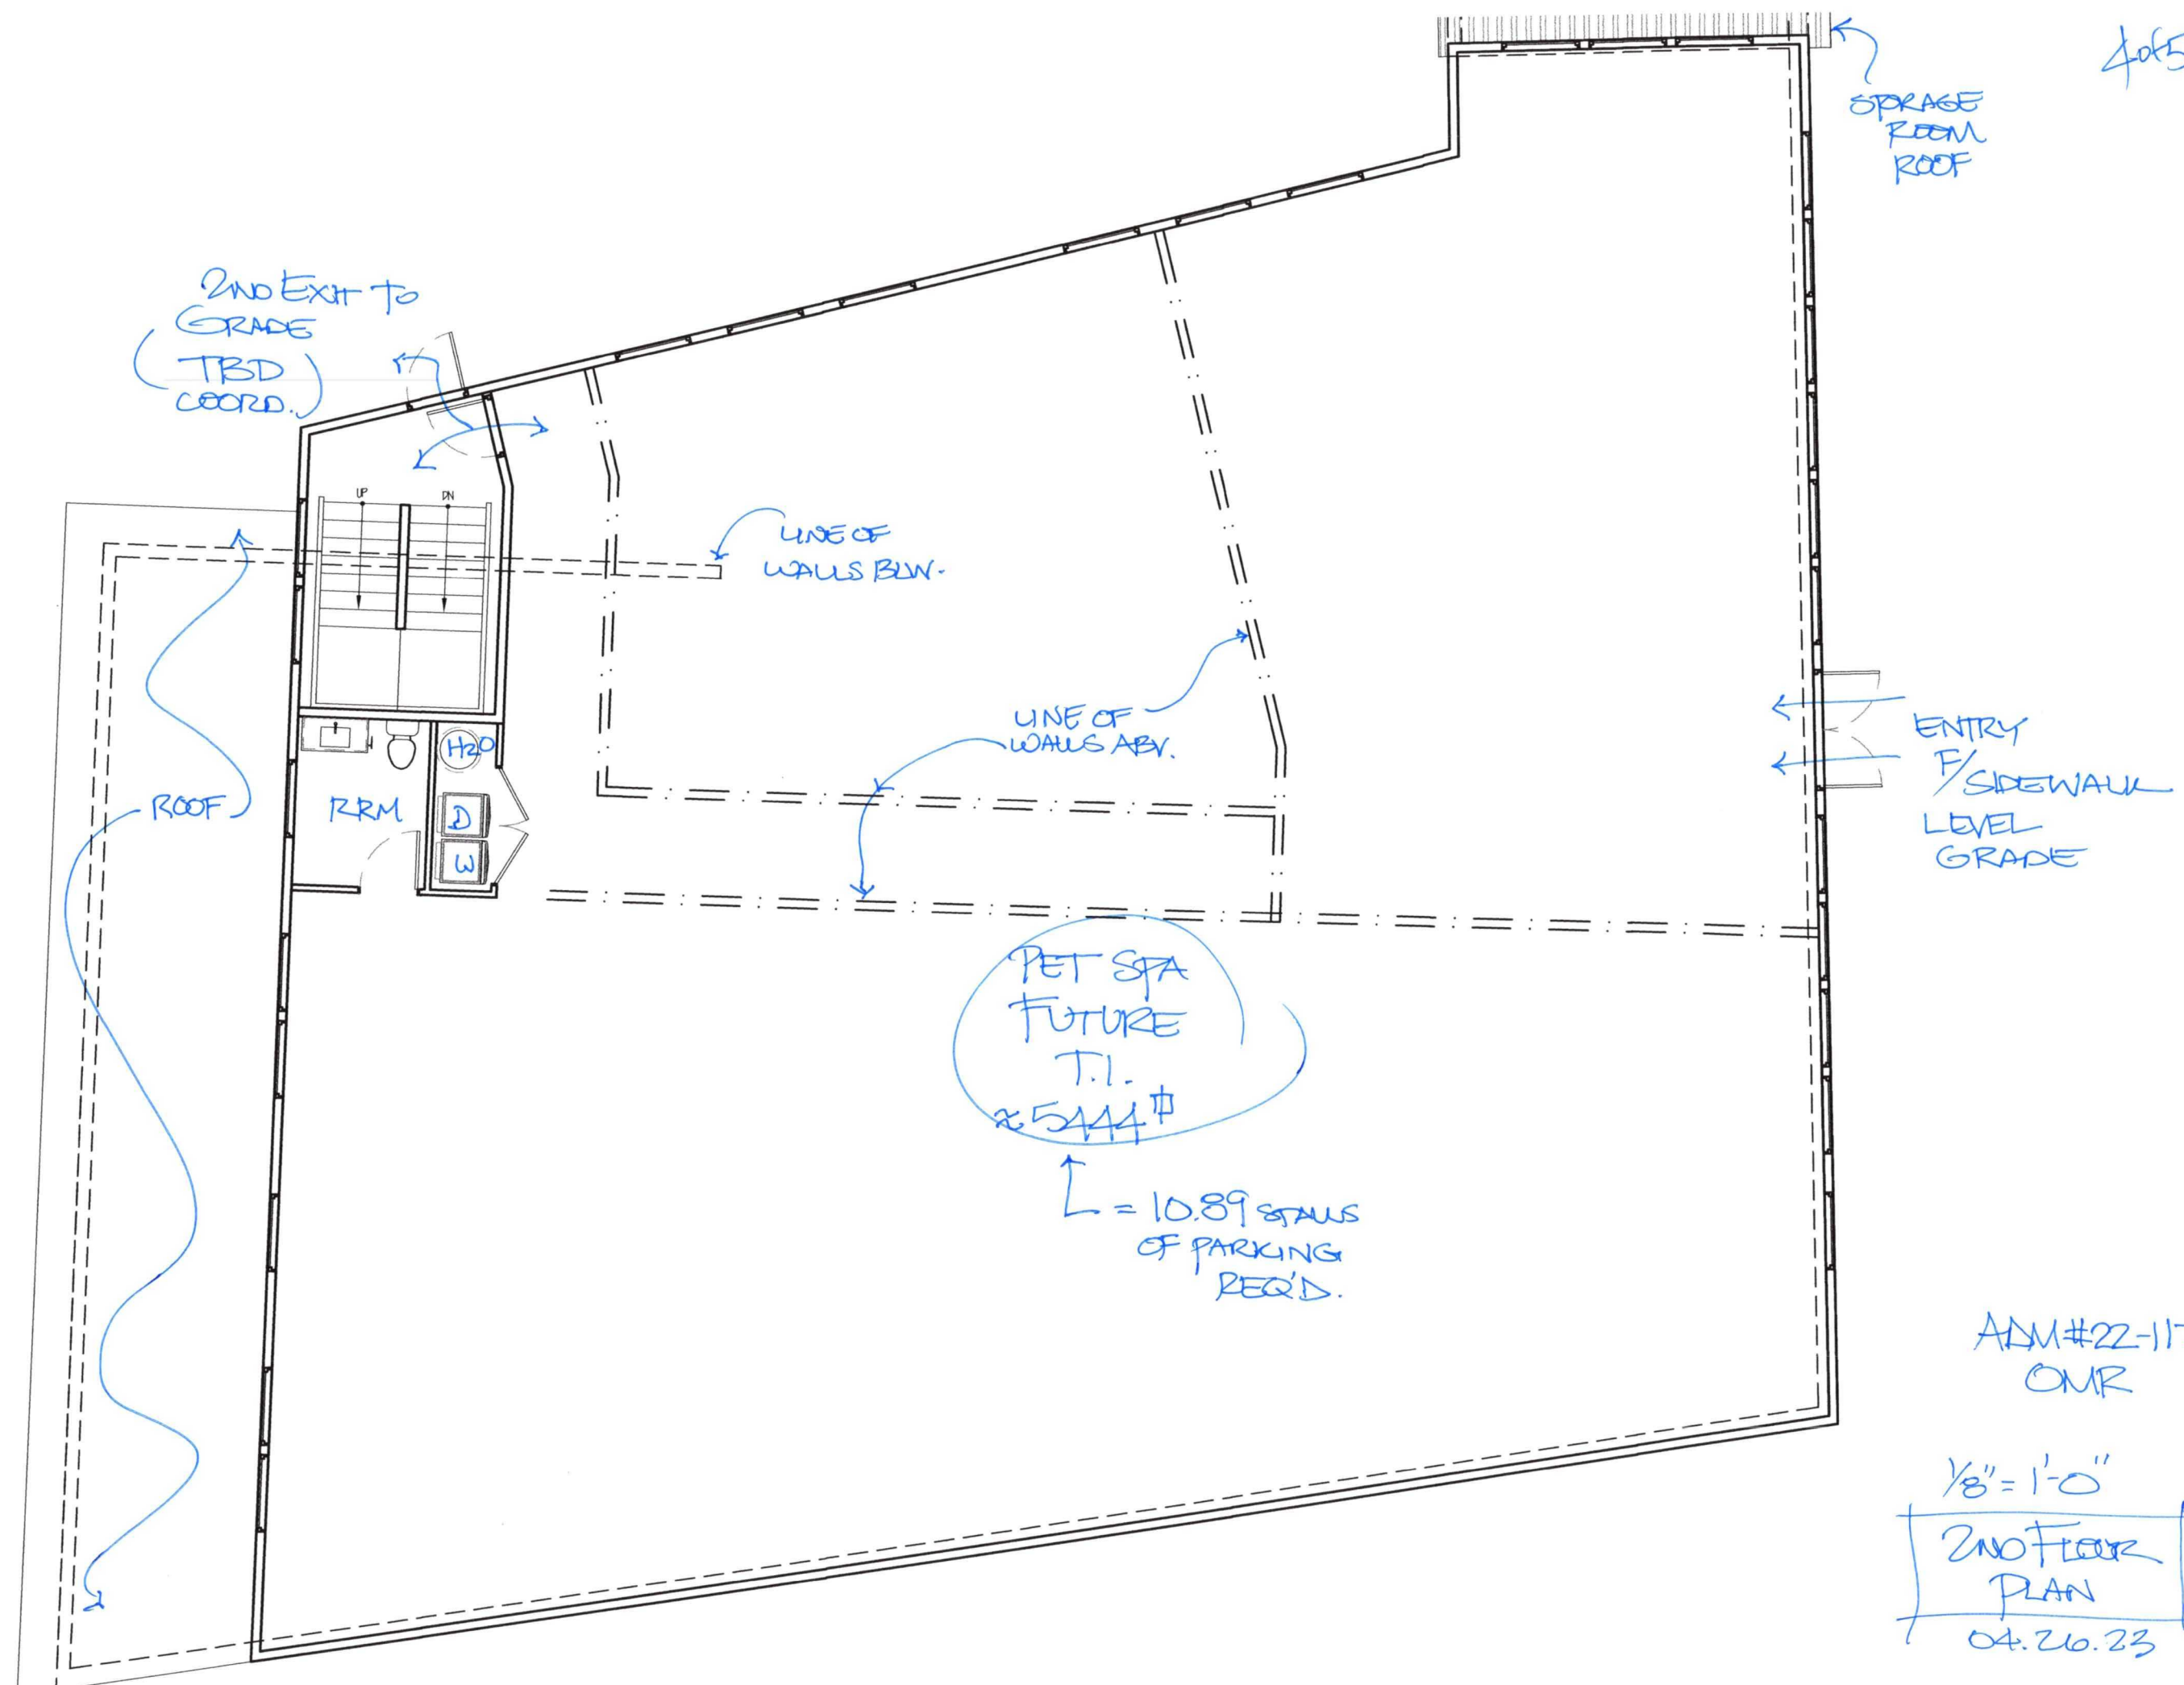

ADM#22-117
CMR

<p>1/8" = 1'-0"</p> <p>2ND FLOOR PLAN</p> <p>04.26.23</p>

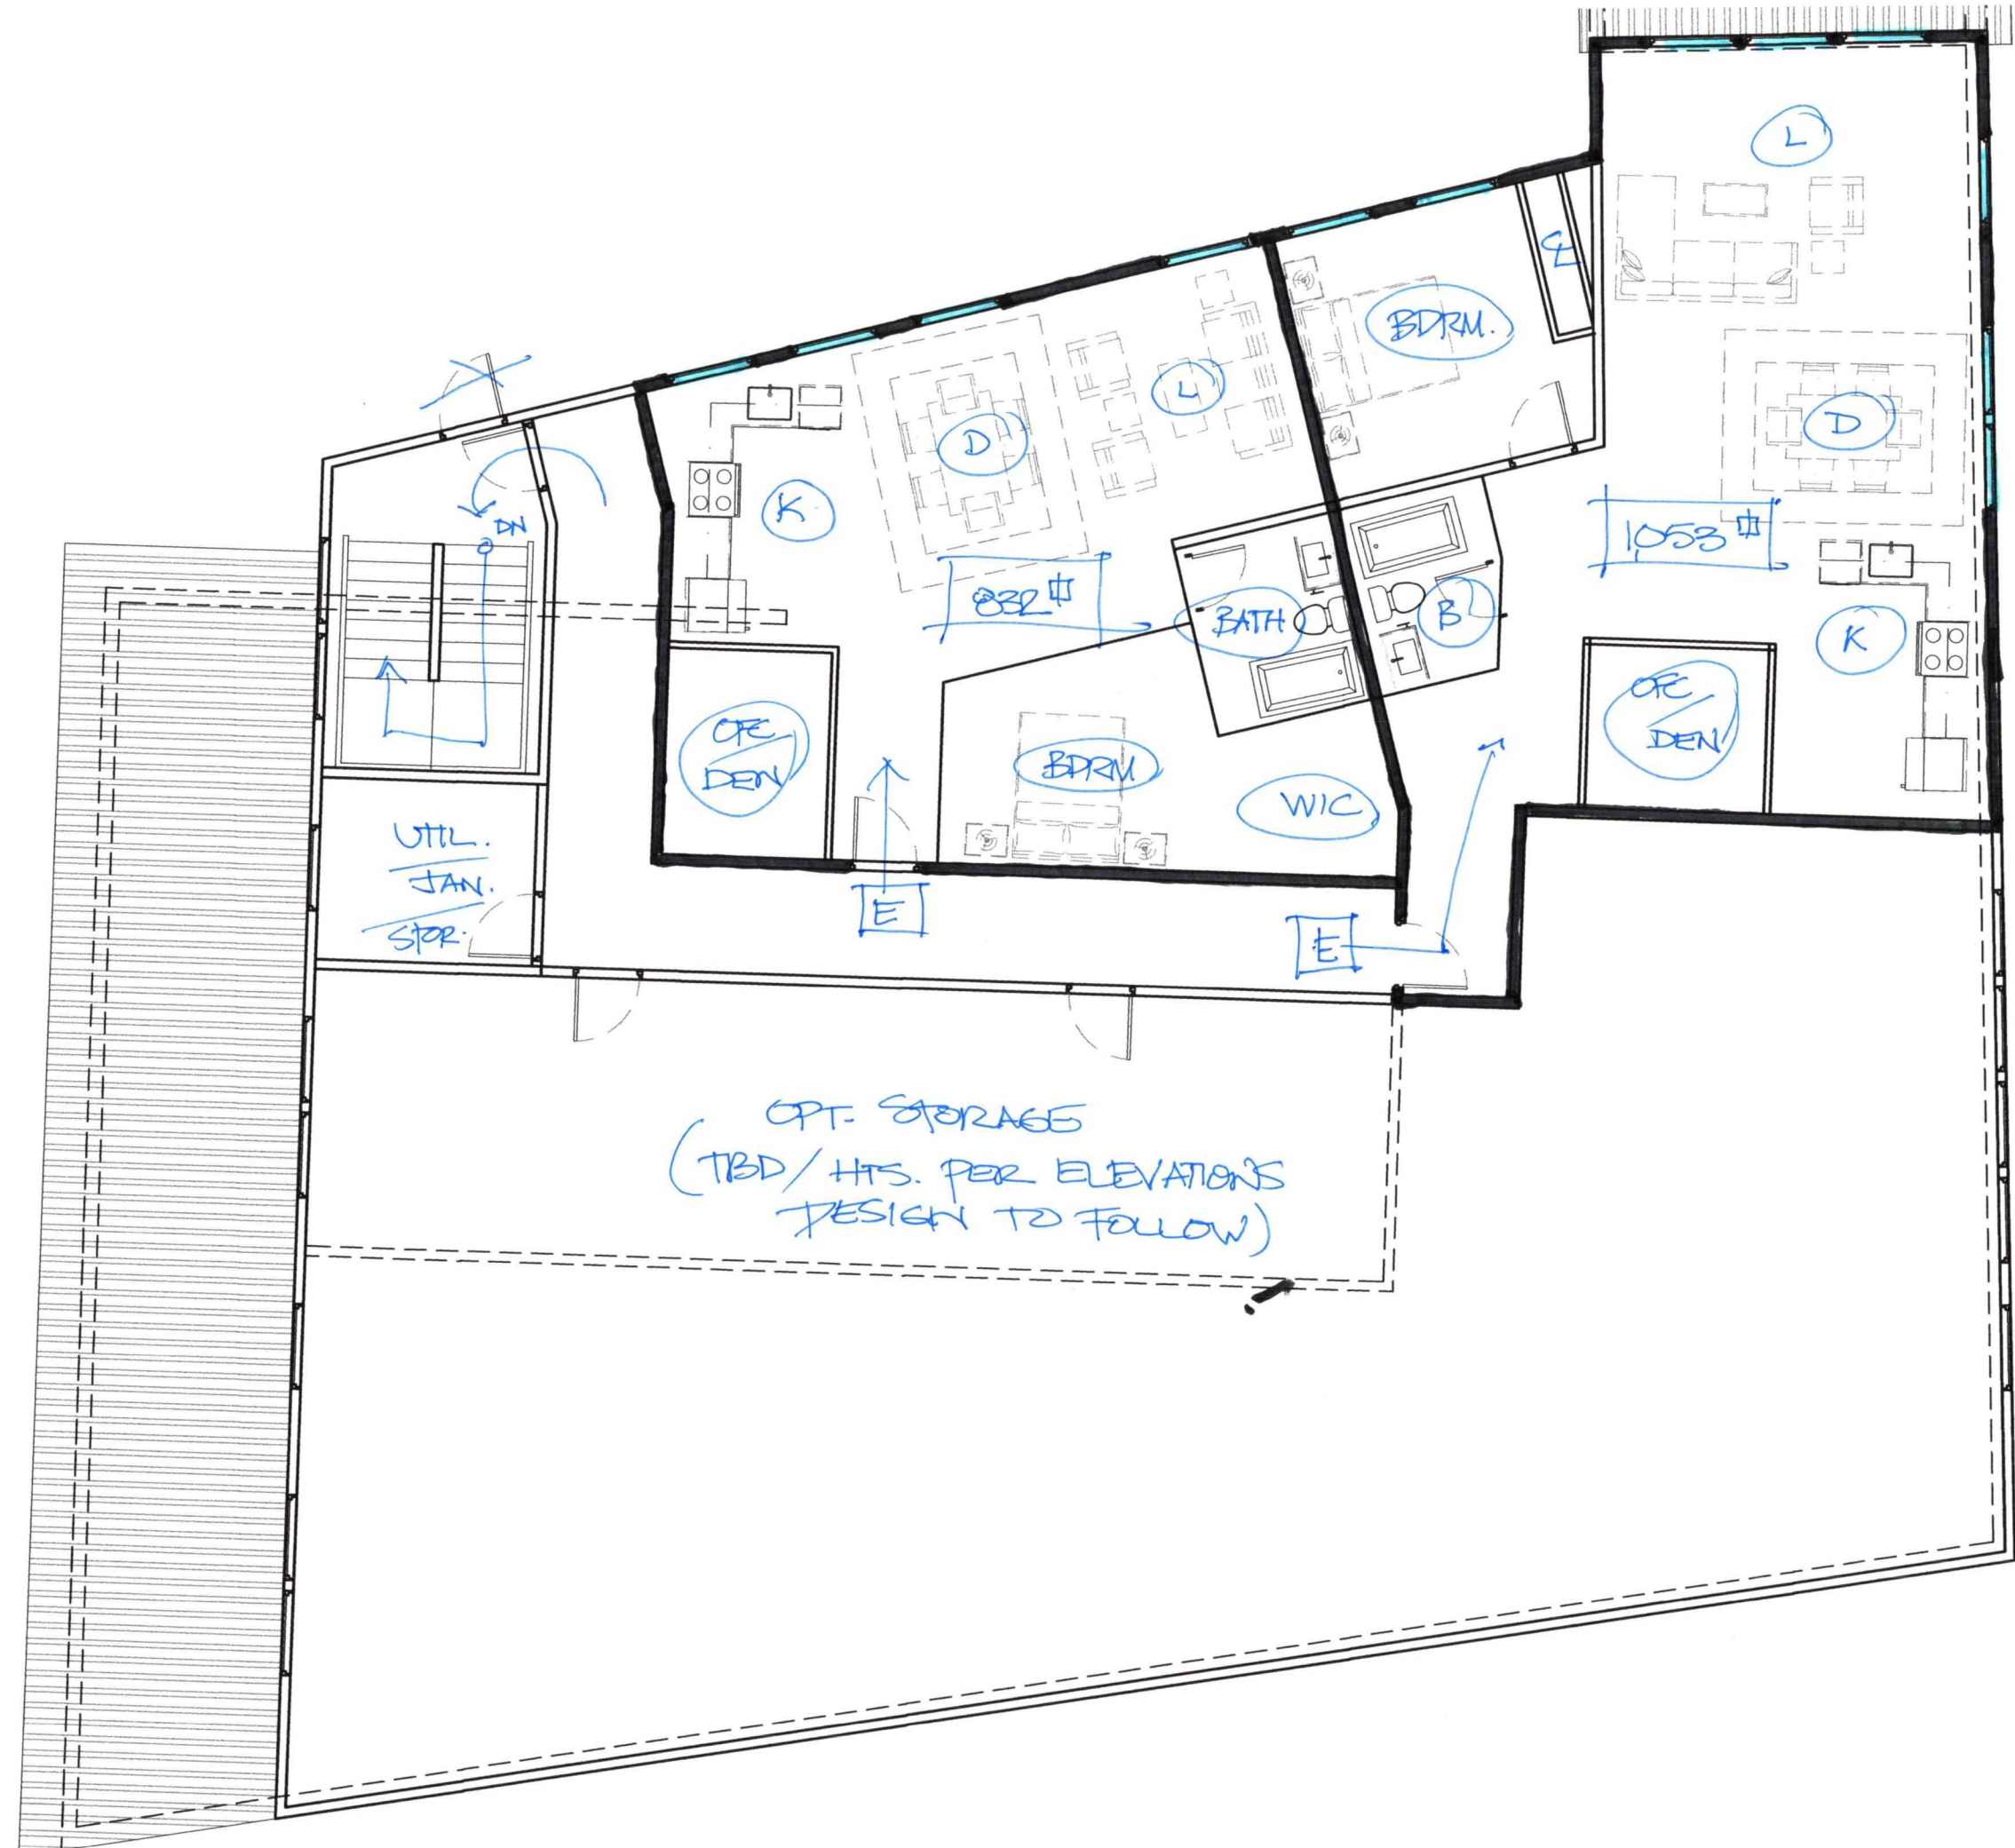

⊗ UNIT LAYOUTS
 "JUST BEGINNING"
 SCHEMATIC DESIGN

UNITS
 2 @ 1 bdrm.
 = 2 x 1.5 STALS
 PARKING REQUIRED
 (3) STALS

ADM#22-17
 OMR

1/8" = 1'-0"
 3RD FLOOR PLAN
 Oct. 26.23