

FOR SALE

MOUNTLAKE TERRACE SCHOOL/GYM PROPERTY

23607 54TH AVE W, MOUNTLAKE TERRACE, WA



PROPERTY OVERVIEW

Main building: 15,404 SF

Clubhouse SF: 720 SF

Land: 2.21 AC

Year built: 1965

Single level plus basement

Features a full-court gym, offices, classrooms, weight room, and 82 parking stalls

Zoning: Residential - RS 4800

Potential uses: indoor recreation, school, church, residential development site

STEVE PELLUER

Senior Vice President
425.450.1180
steve.pelluer@kidder.com

KIM HUTCHINS



Senior Vice President
206.550.7886
kim.hutchins@kidder.com

KIDDER.COM

This information supplied herein is from sources we deem reliable. It is provided without any representation, warranty, or guarantee, expressed or implied as to its accuracy. Prospective Buyer or Tenant should conduct an independent investigation and verification of all matters deemed to be material, including, but not limited to, statements of income and expenses. Consult your attorney, accountant, or other professional advisor.



FOR SALE | 23606 54TH AVE W, MOUNTLAKE TERRACE, WA

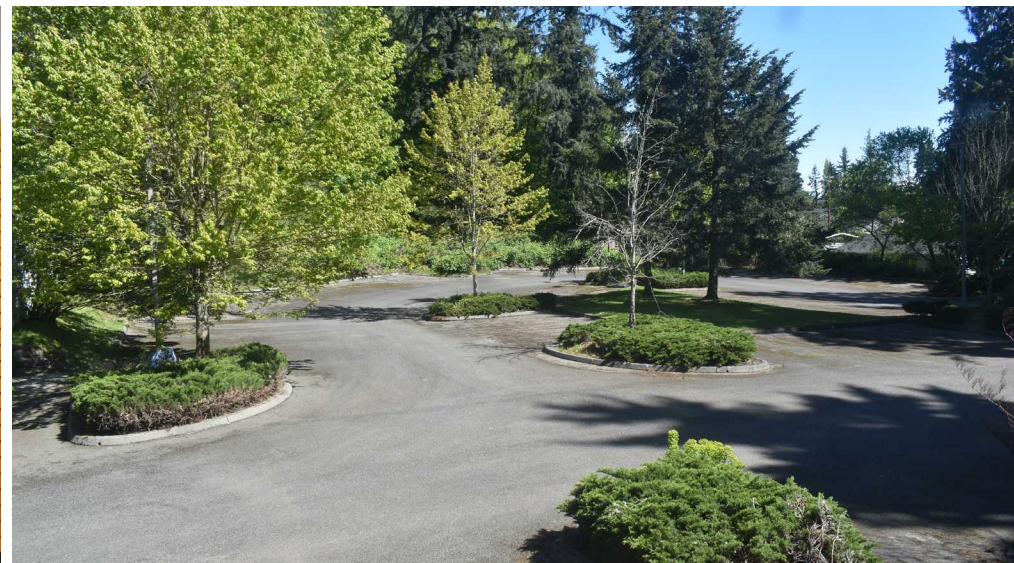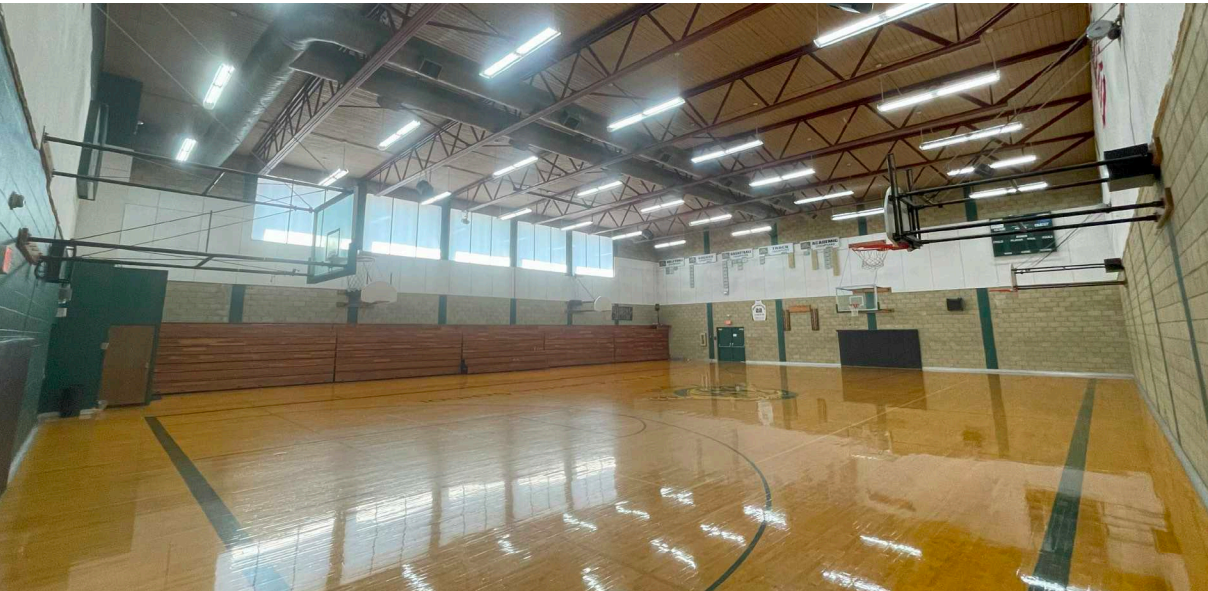


KIDDER.COM

This information supplied herein is from sources we deem reliable. It is provided without any representation, warranty, or guarantee, expressed or implied as to its accuracy. Prospective Buyer or Tenant should conduct an independent investigation and verification of all matters deemed to be material, including, but not limited to, statements of income and expenses. Consult your attorney, accountant, or other professional advisor.



FLOOR PLAN

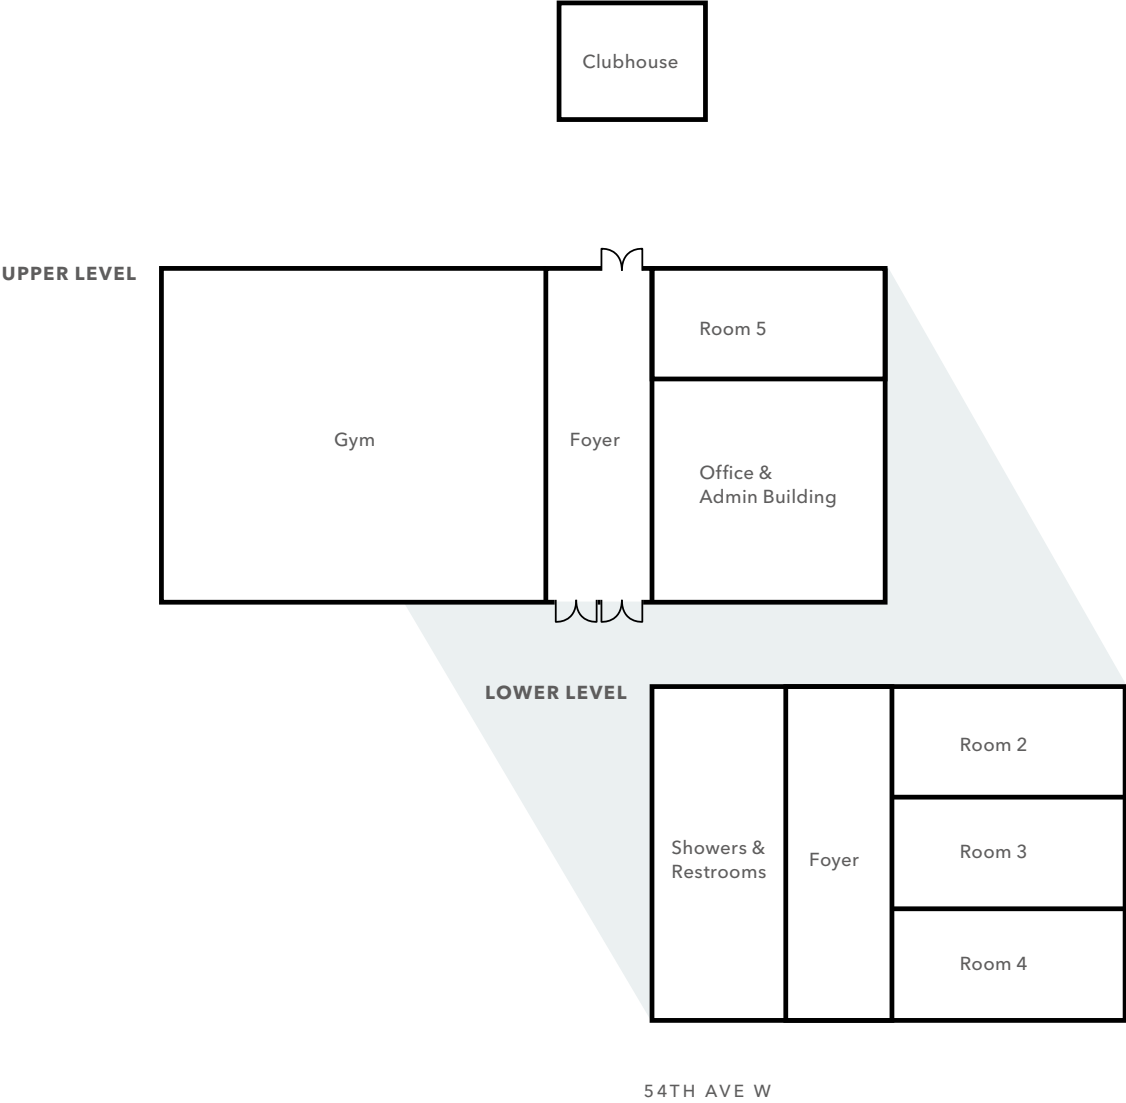

15,404 SF

AVAILABLE

\$4.9M

LISTING PRICE



*Floorplan not to scale

KIDDER.COM

This information supplied herein is from sources we deem reliable. It is provided without any representation, warranty, or guarantee, expressed or implied as to its accuracy. Prospective Buyer or Tenant should conduct an independent investigation and verification of all matters deemed to be material, including, but not limited to, statements of income and expenses. Consult your attorney, accountant, or other professional advisor.



FOR SALE | 23606 54TH AVE W, MOUNTLAKE TERRACE, WA



KIDDER.COM

This information supplied herein is from sources we deem reliable. It is provided without any representation, warranty, or guarantee, expressed or implied as to its accuracy. Prospective Buyer or Tenant should conduct an independent investigation and verification of all matters deemed to be material, including, but not limited to, statements of income and expenses. Consult your attorney, accountant, or other professional advisor.



FOR SALE | 23606 54TH AVE W, MOUNTLAKE TERRACE, WA

5 MIN

TO I-5


6 MIN

TO HWY 104

9 MIN

TO HWY 99


*Puget
Sound*

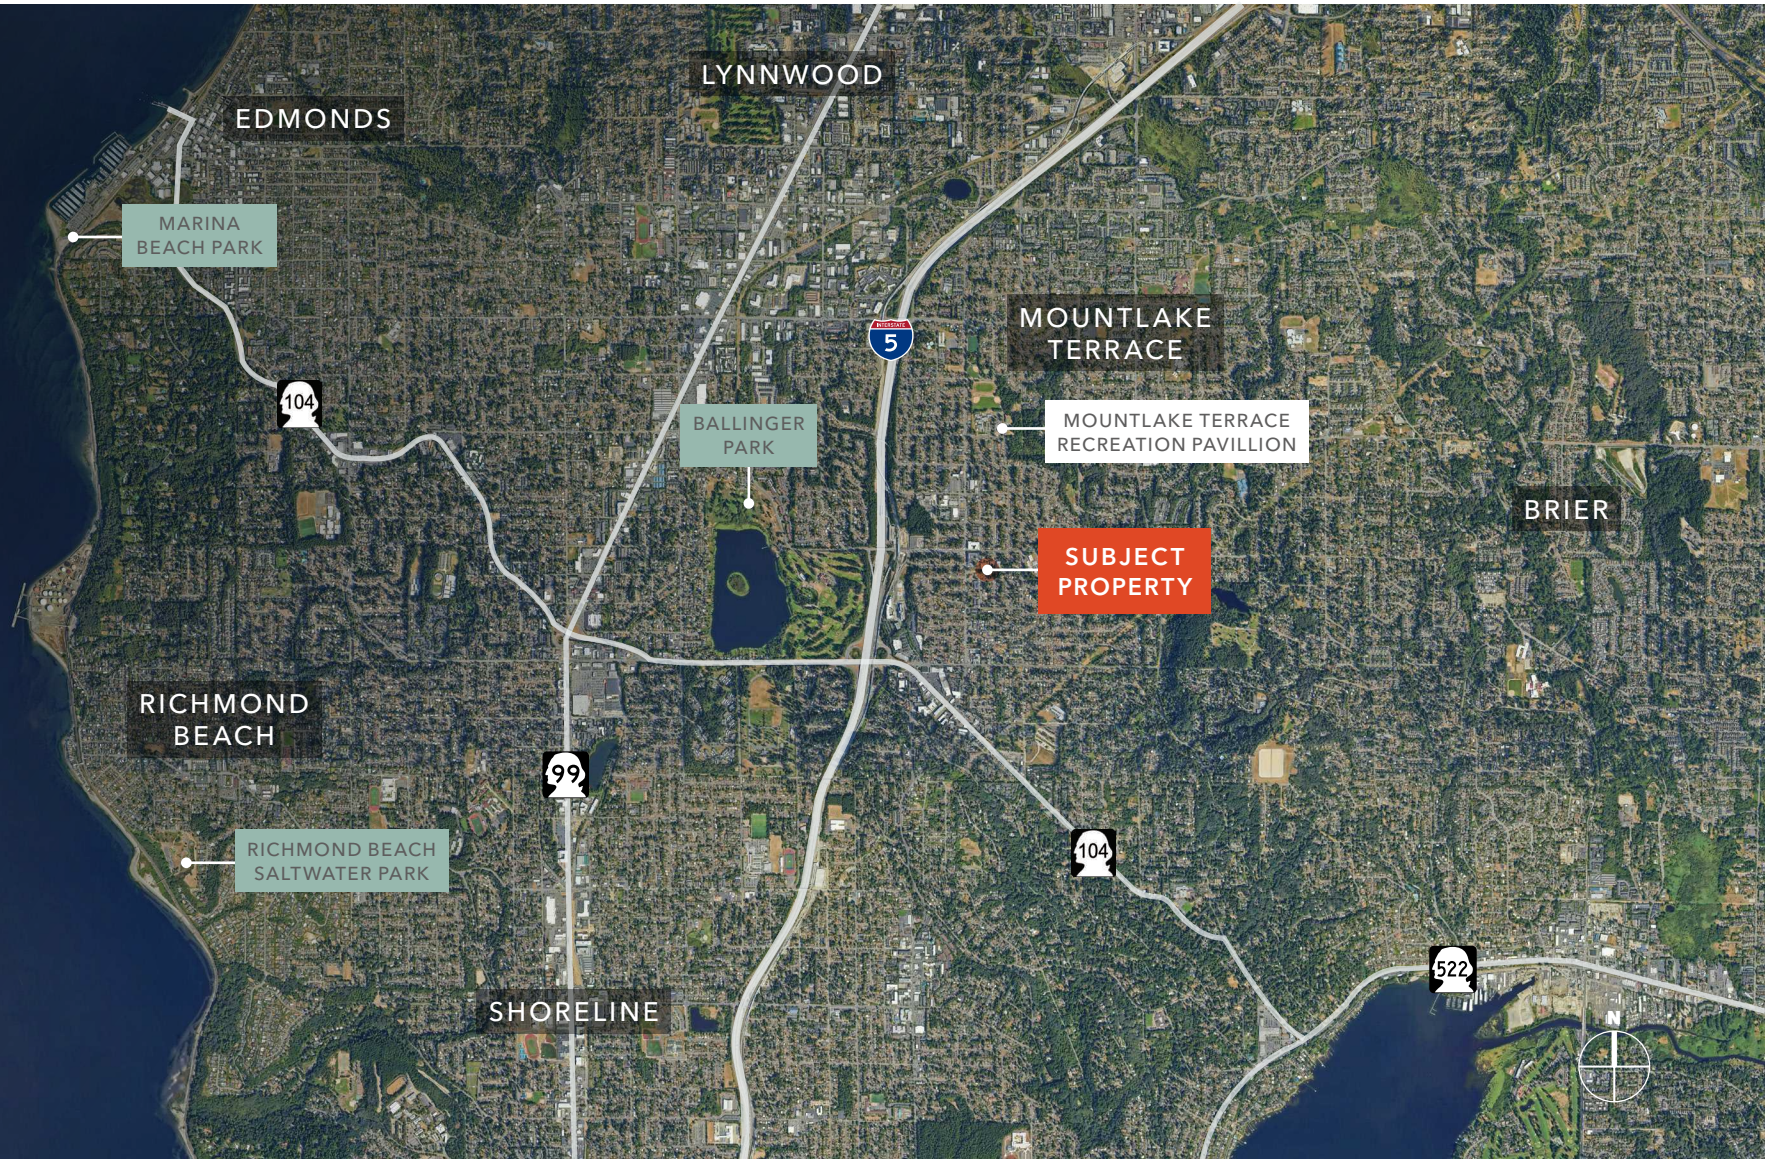

KIDDER.COM

This information supplied herein is from sources we deem reliable. It is provided without any representation, warranty, or guarantee, expressed or implied as to its accuracy. Prospective Buyer or Tenant should conduct an independent investigation and verification of all matters deemed to be material, including, but not limited to, statements of income and expenses. Consult your attorney, accountant, or other professional advisor.



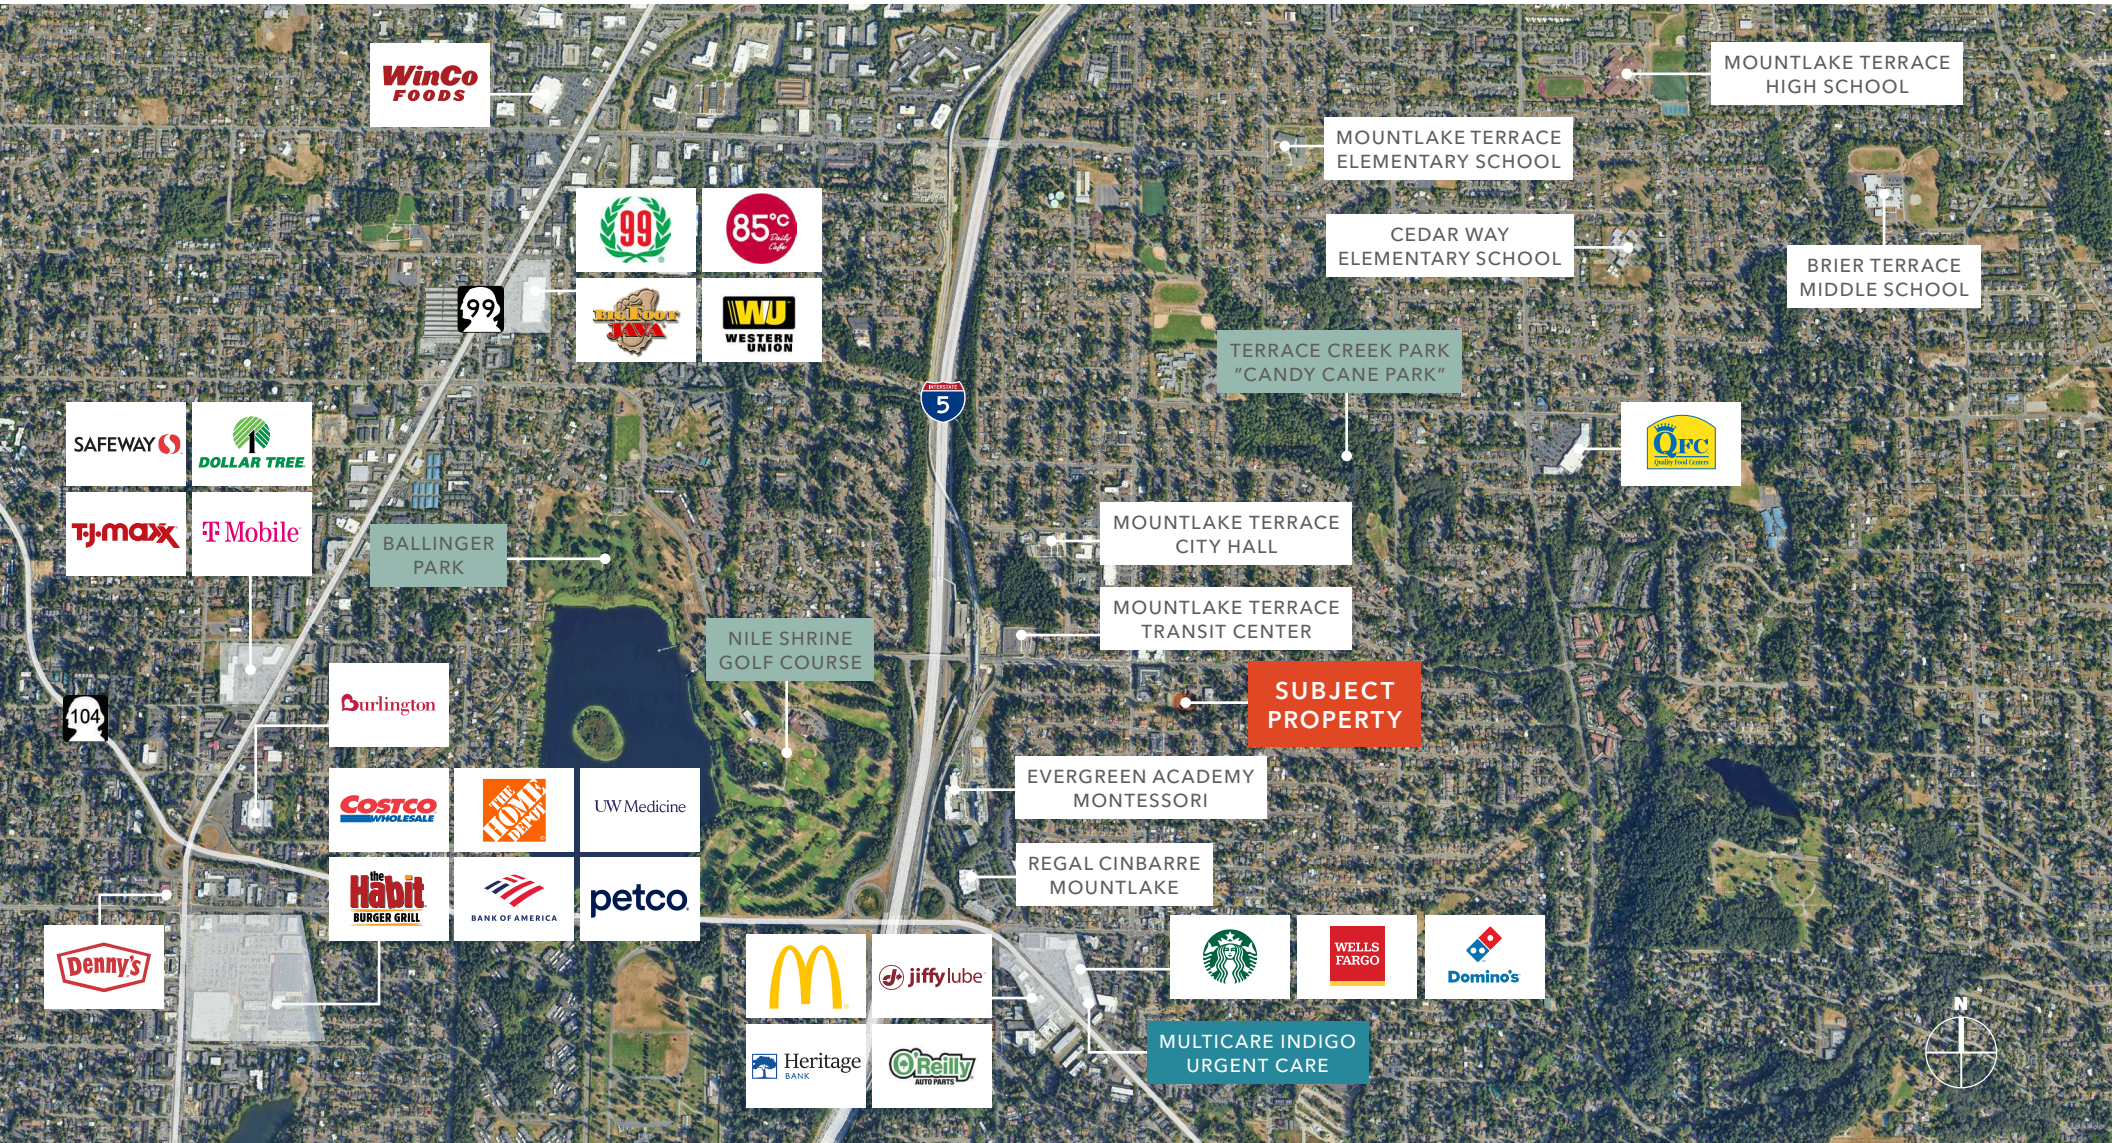

KIDDER.COM

This information supplied herein is from sources we deem reliable. It is provided without any representation, warranty, or guarantee, expressed or implied as to its accuracy. Prospective Buyer or Tenant should conduct an independent investigation and verification of all matters deemed to be material, including, but not limited to, statements of income and expenses. Consult your attorney, accountant, or other professional advisor.