



TOPCUB AIRCRAFT BUILDING

*28,750 SF Manufacturing Building
Available for Sale on Arlington Airport*

17922 59TH DR NE, ARLINGTON, WA 98223

28,750 SF
TOTAL

2018
YEAR BUILT

BUILDING HIGHLIGHTS



PREMISES	28,750 Total SF
WAREHOUSE	26,000 SF
MEZZANINE	2,750 SF
LAND AREA	48,386 SF
YEAR BUILT	2018
CEILING HEIGHT	24' clear height
INSULATION	Heavy bat insulation on walls and roof
POWER	3-phase power 600 amps 277/480
LIGHTING	LED lighting - 50' candle
HEATING	Natural gas, Reznor heat
PARKING	66 stalls
ZONING	LI, City of Arlington Use restriction: AF
LOCATION	17922 59th Drive NE, Arlington on airport tarmac


28,750 SF

TOTAL SF

\$4.9M (\$170/SF)

PRICE

BUILDING SPECIFICATIONS

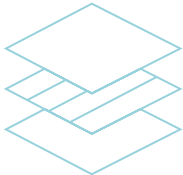 HIGH IMAGE BUILDING TOTALING 28,750 SF	 CONCRETE/STEEL MEZZANINE 2,750 SF	 3-PHASE POWER 600 AMPS 277/480	 130' CLEAR SPAN WITH 24' CLEAR HEIGHT	 SPRINKLERED
 HEAVY BAT INSULATION ON WALLS AND ROOF	 TWO 50' X 20' AUTOMATIC ELECTRIC DOOR OPENINGS	 NATURAL GAS HEATING	 PARKING 66 STALLS	 LED LIGHTING THROUGHOUT

SITE SPECIFICATIONS

AVIATION-ZONED FACILITY

This property has been approved for aircraft and aerospace-related uses

AIRPORT LEASE

Long-term ground lease with Arlington Municipal Airport through 2055

DIRECT AIRFIELD ACCESS

This property has direct airfield access in an active aviation environment

OVERHEAD DOORS


Two 50' wide automatic overhead doors opening directly to the tarmac

IDEAL USES


Aerospace manufacturing, assembly, and hangar use

SECURED LOCATION

Secure, controlled airport setting

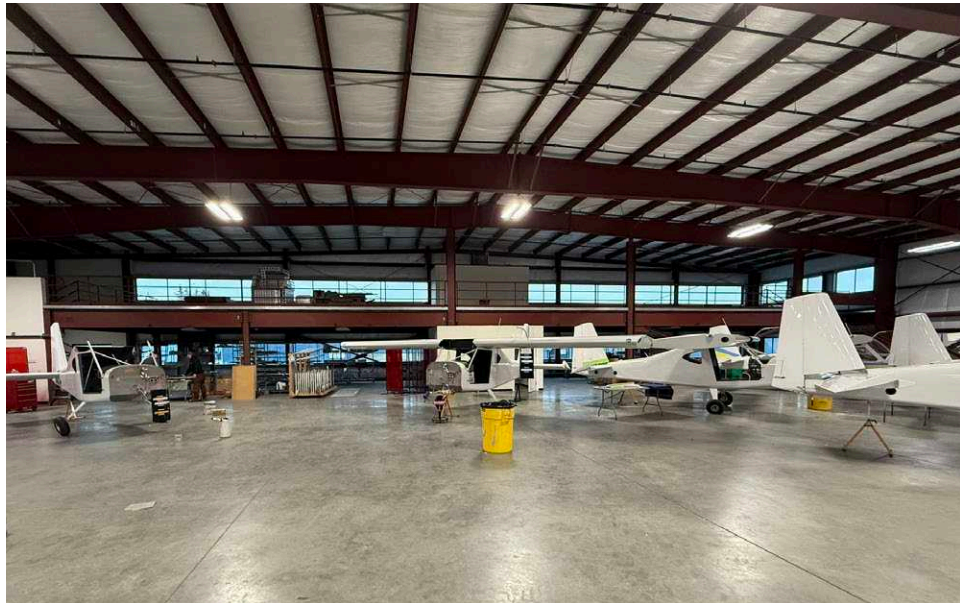

SITE PLAN

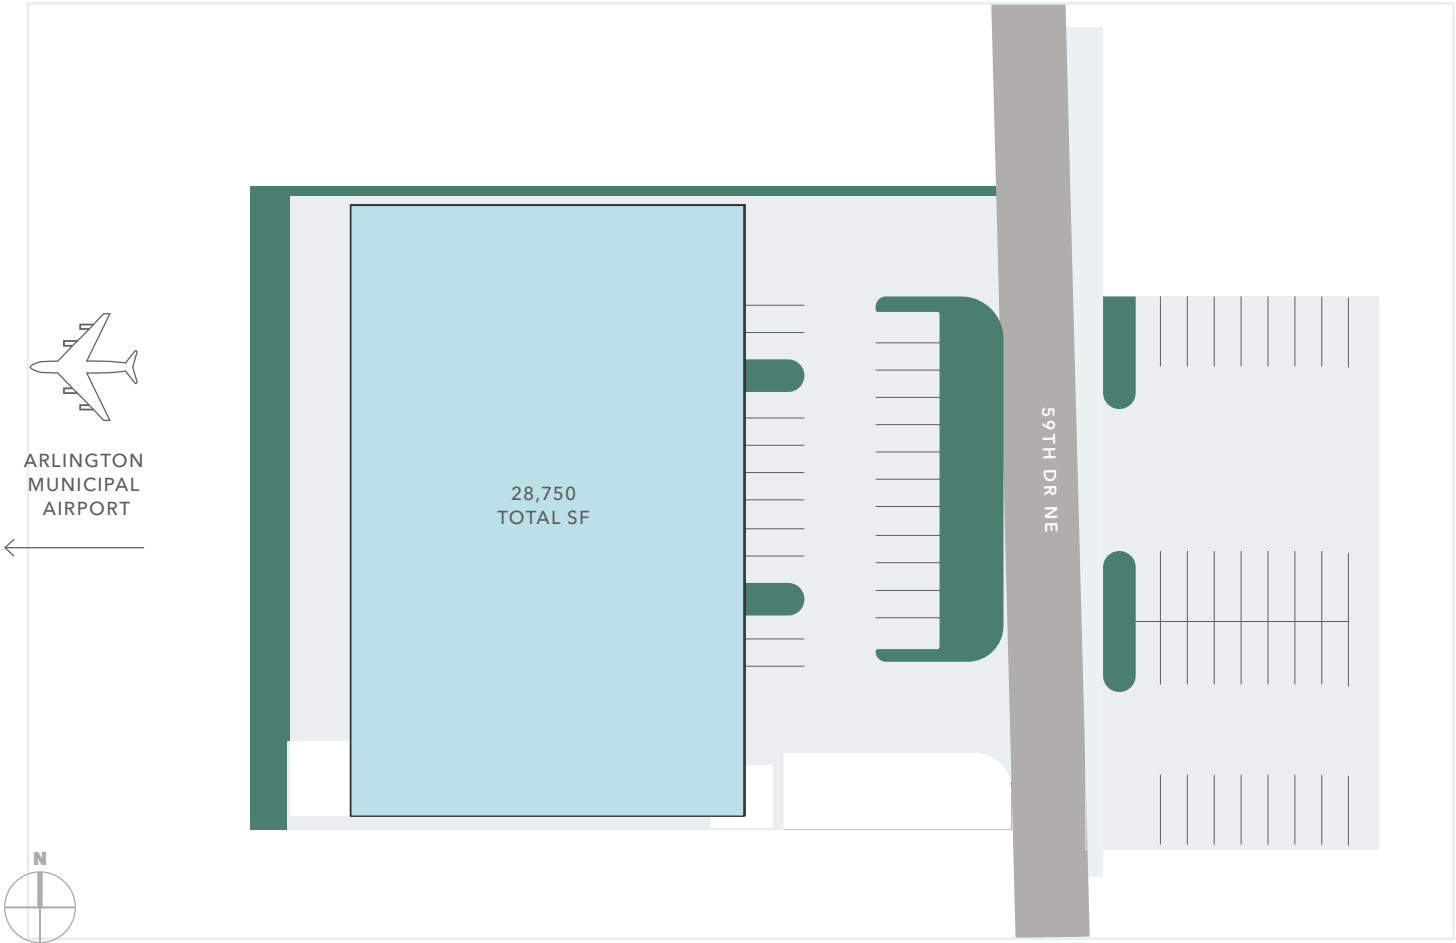


26,000 SF

BUILDING FOOTPRINT

2,750 SF

CONCRETE/STEEL MEZZANINE


FIRST FLOOR PLAN

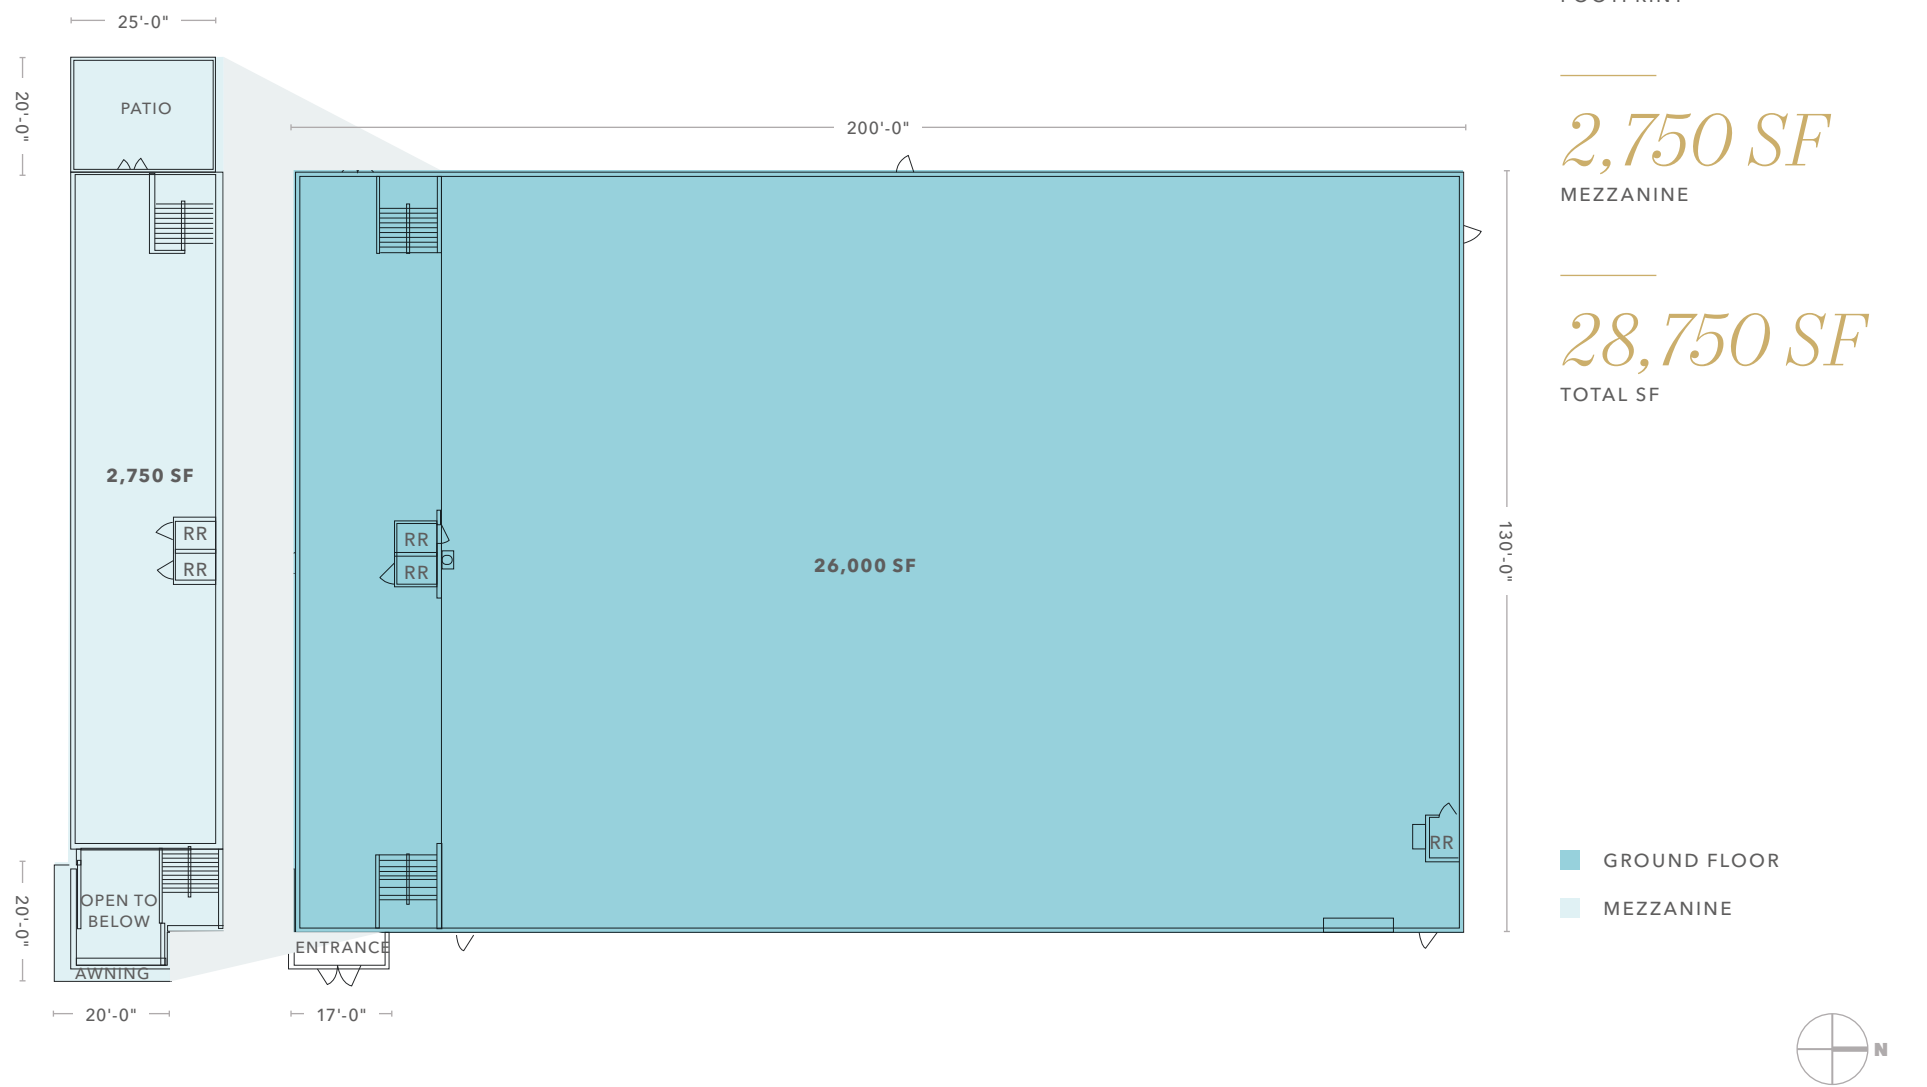


ELEVATIONS




5 CONCEPT NORTH-WEST ISO VIEW
NOT TO SCALE

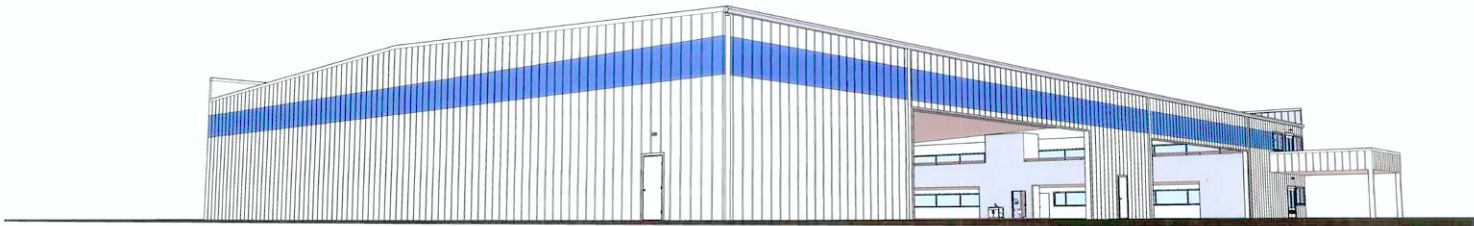

6 SOUTH EAST ISO VIEW
NOT TO SCALE

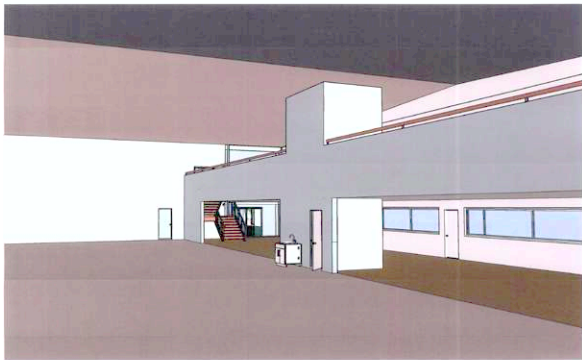

7 INTERIOR ENTRANCE ISO VIEW
NOT TO SCALE

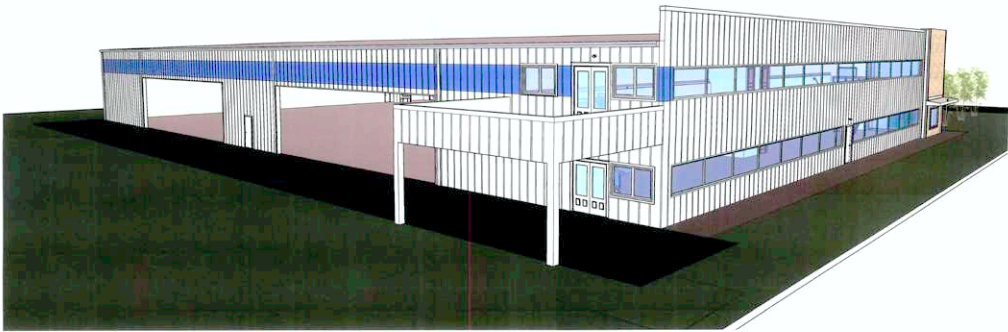

8 EXTERIOR BALCONY ISO VIEW
NOT TO SCALE

TOPCUB AIRCRAFT BUILDING



TOPCUB AIRCRAFT BUILDING





TOPCUB AIRCRAFT BUILDING

*For more information,
please contact*

MATTHEW P. HENN
Executive Vice President
206.890.7800
matt.henn@kidder.com

MATTHEW HAGEN, SIOR
Executive Vice President
425.283.5782
matt.hagen@kidder.com

KIDDER.COM

This information supplied herein is from sources we deem reliable. It is provided without any representation, warranty, or guarantee, expressed or implied as to its accuracy. Prospective Buyer or Tenant should conduct an independent investigation and verification of all matters deemed to be material, including, but not limited to, statements of income and expenses. Consult your attorney, accountant, or other professional advisor. All Kidder Mathews designs are the sole property of Kidder Mathews. Branded materials and layouts are not authorized for use by any other firm or person.

