



56,485 SqFt.  
Available

# Newport Highway Land

11324 N. Newport  
Highway

Development Site  
Spokane, WA



H A W K I N S  
E D W A R D S



EXCLUSIVELY LISTED BY

**Kevin Edwards**

Partner & Designated Broker  
Tel: (509) 939-8828  
[k.edwards@me.com](mailto:k.edwards@me.com)

[HawkinsEdwardsInc.com](http://HawkinsEdwardsInc.com)



H A W K I N S  
E D W A R D S

## Located on Highway

11324 N. Newport Hwy  
Spokane, WA



## Metropolitan Statistical Area (MSA)

Spokane - Coeur d'Alene MSA population of 734,218

## Property Information


Sale Price	<b>\$1,299,000.</b> - (\$23.00 SqFt)
Site Size	56,485 SqFt. +/- (Aerial Photo's - <a href="#">CLICK HERE</a> )
Utilities	Connected along west side of property. Buyer to verify.
Power	Avista Utilities.
Zoning	Light Industrial - per Spokane County.
Parcel #	26084.9091

## Site Description

11324 N. Newport Hwy. - The subject property is centrally located in Spokane County. Being situated with great visibility on Newport Hwy, makes this site ideal for a retail or office user. Close to Costco & Northpointe Shopping Center. All utilities available to the site. Approximately 3 minutes North South Freeway. Full access movement along Highway.


The commercial lot spans nearly 60,000 square feet, offering a sizable area for various commercial uses. The zoning allows for a wide range of potential uses, including retail, office, medical, dental, hospitality, multifamily or mixed-use developments. Adjacent to [Mead Works development in North Spokane.](#)



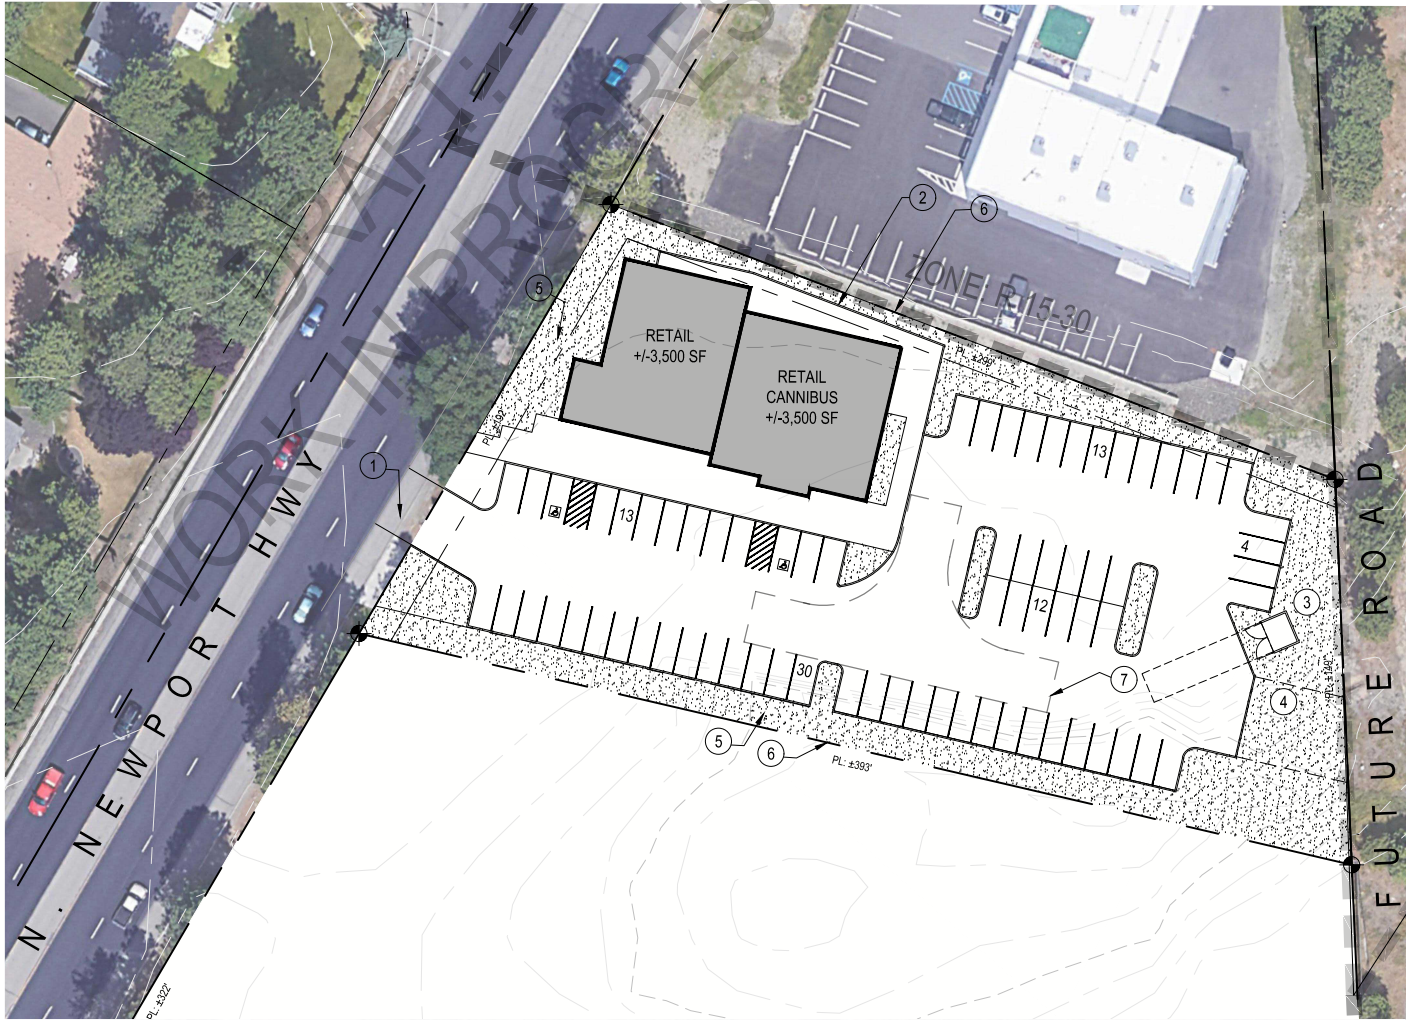

**Keyed Notes:**

1. STANDARD DRIVEWAY.
2. SIDEWALK.
3. TRASH ENCLOSURE.
4. CONNECTION TO FUTURE ROAD.
5. LANDSCAPE/ SWALE.
6. PROPERTY LINE.
7. FIRE DEPARTMENT APPARATUS TURN-AROUND

 Concept Site Plan  
Scale: 1"=50'-0"

**Bernardo Wills |**

Preliminary Site Plan-3  
11324 N. Newport Hwy

