




1 LEVEL 03 CODE PLAN
SCALE: 1/8" = 1'-0"

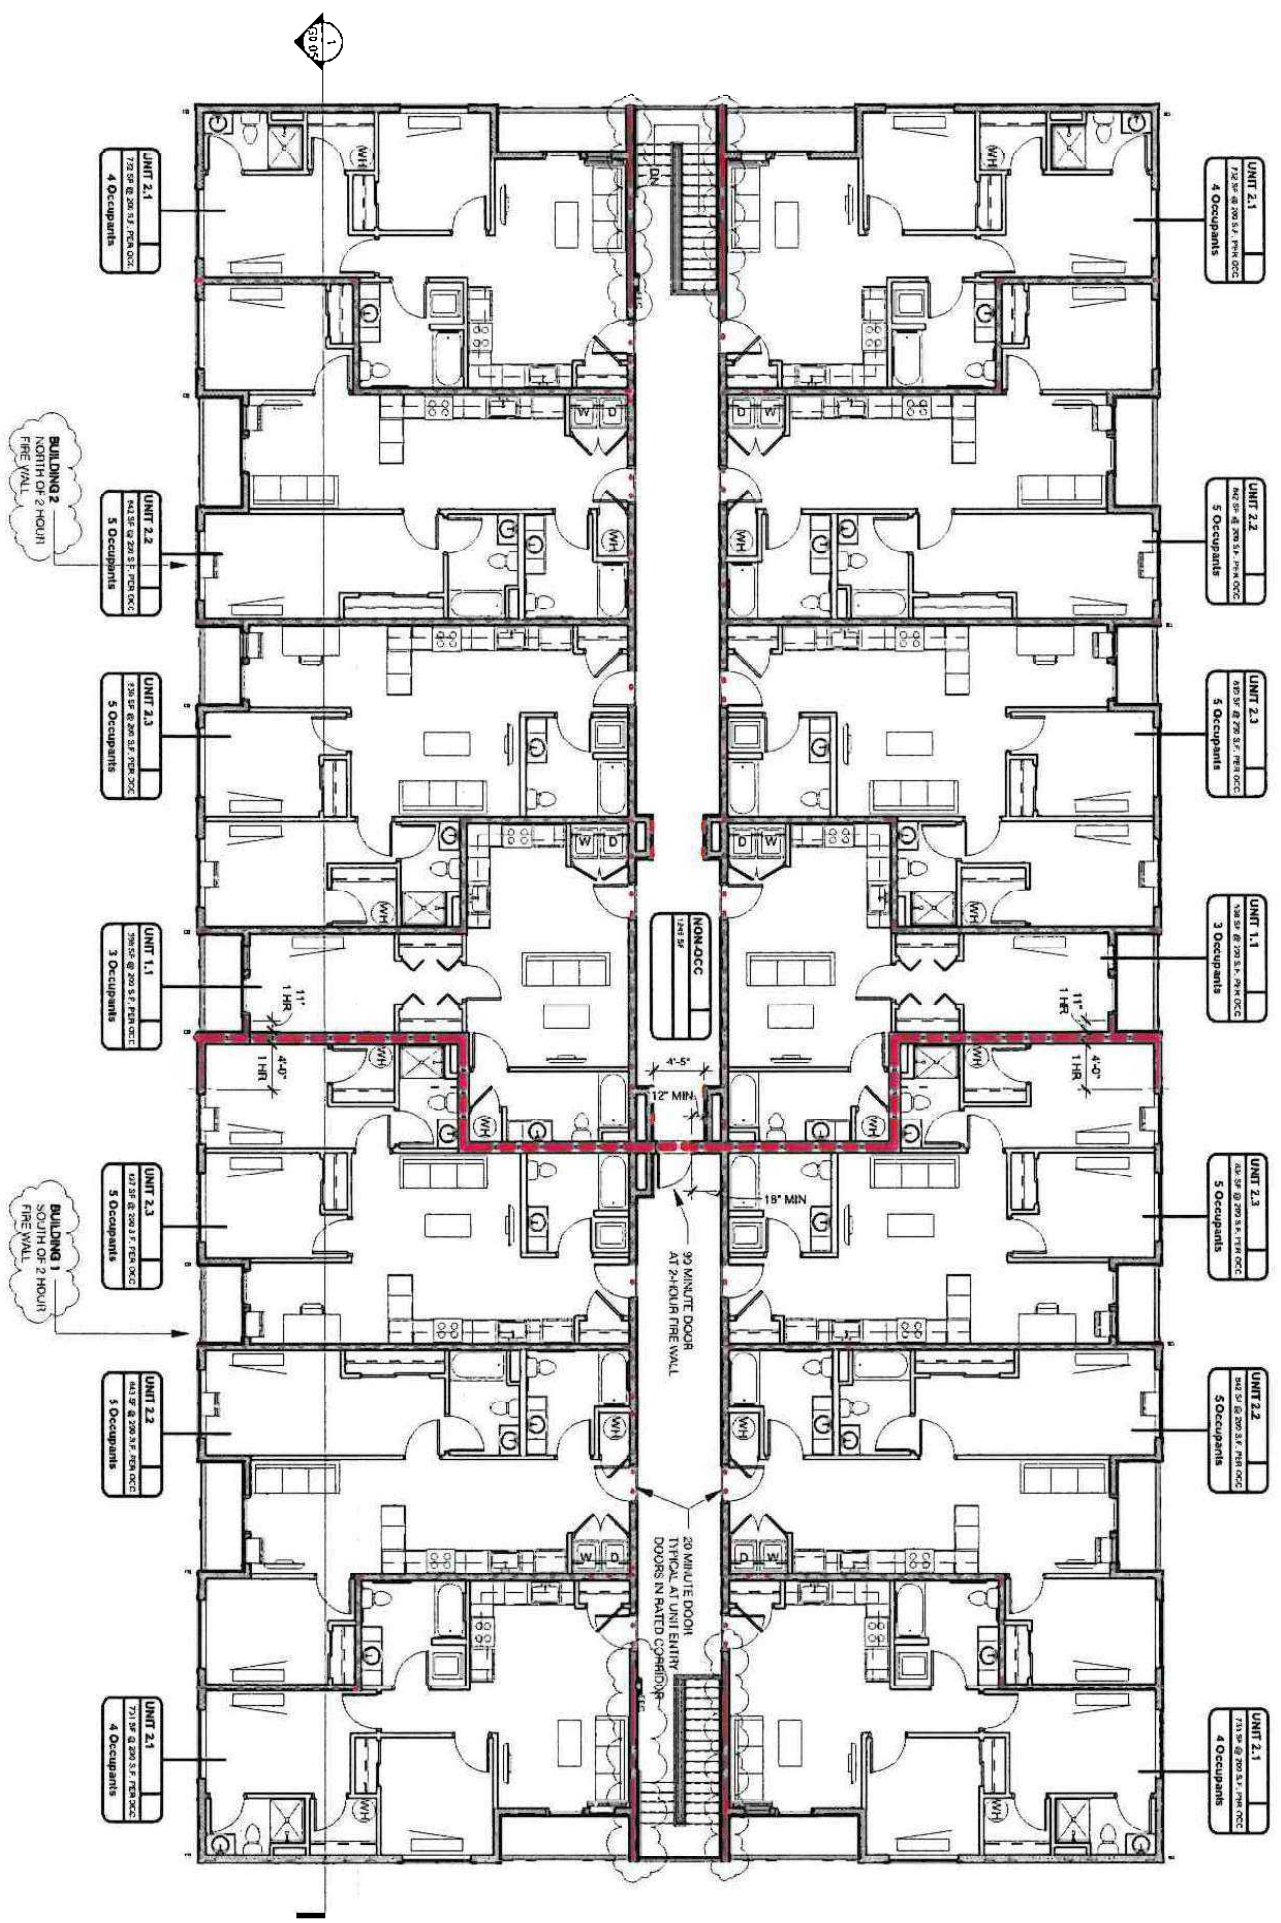

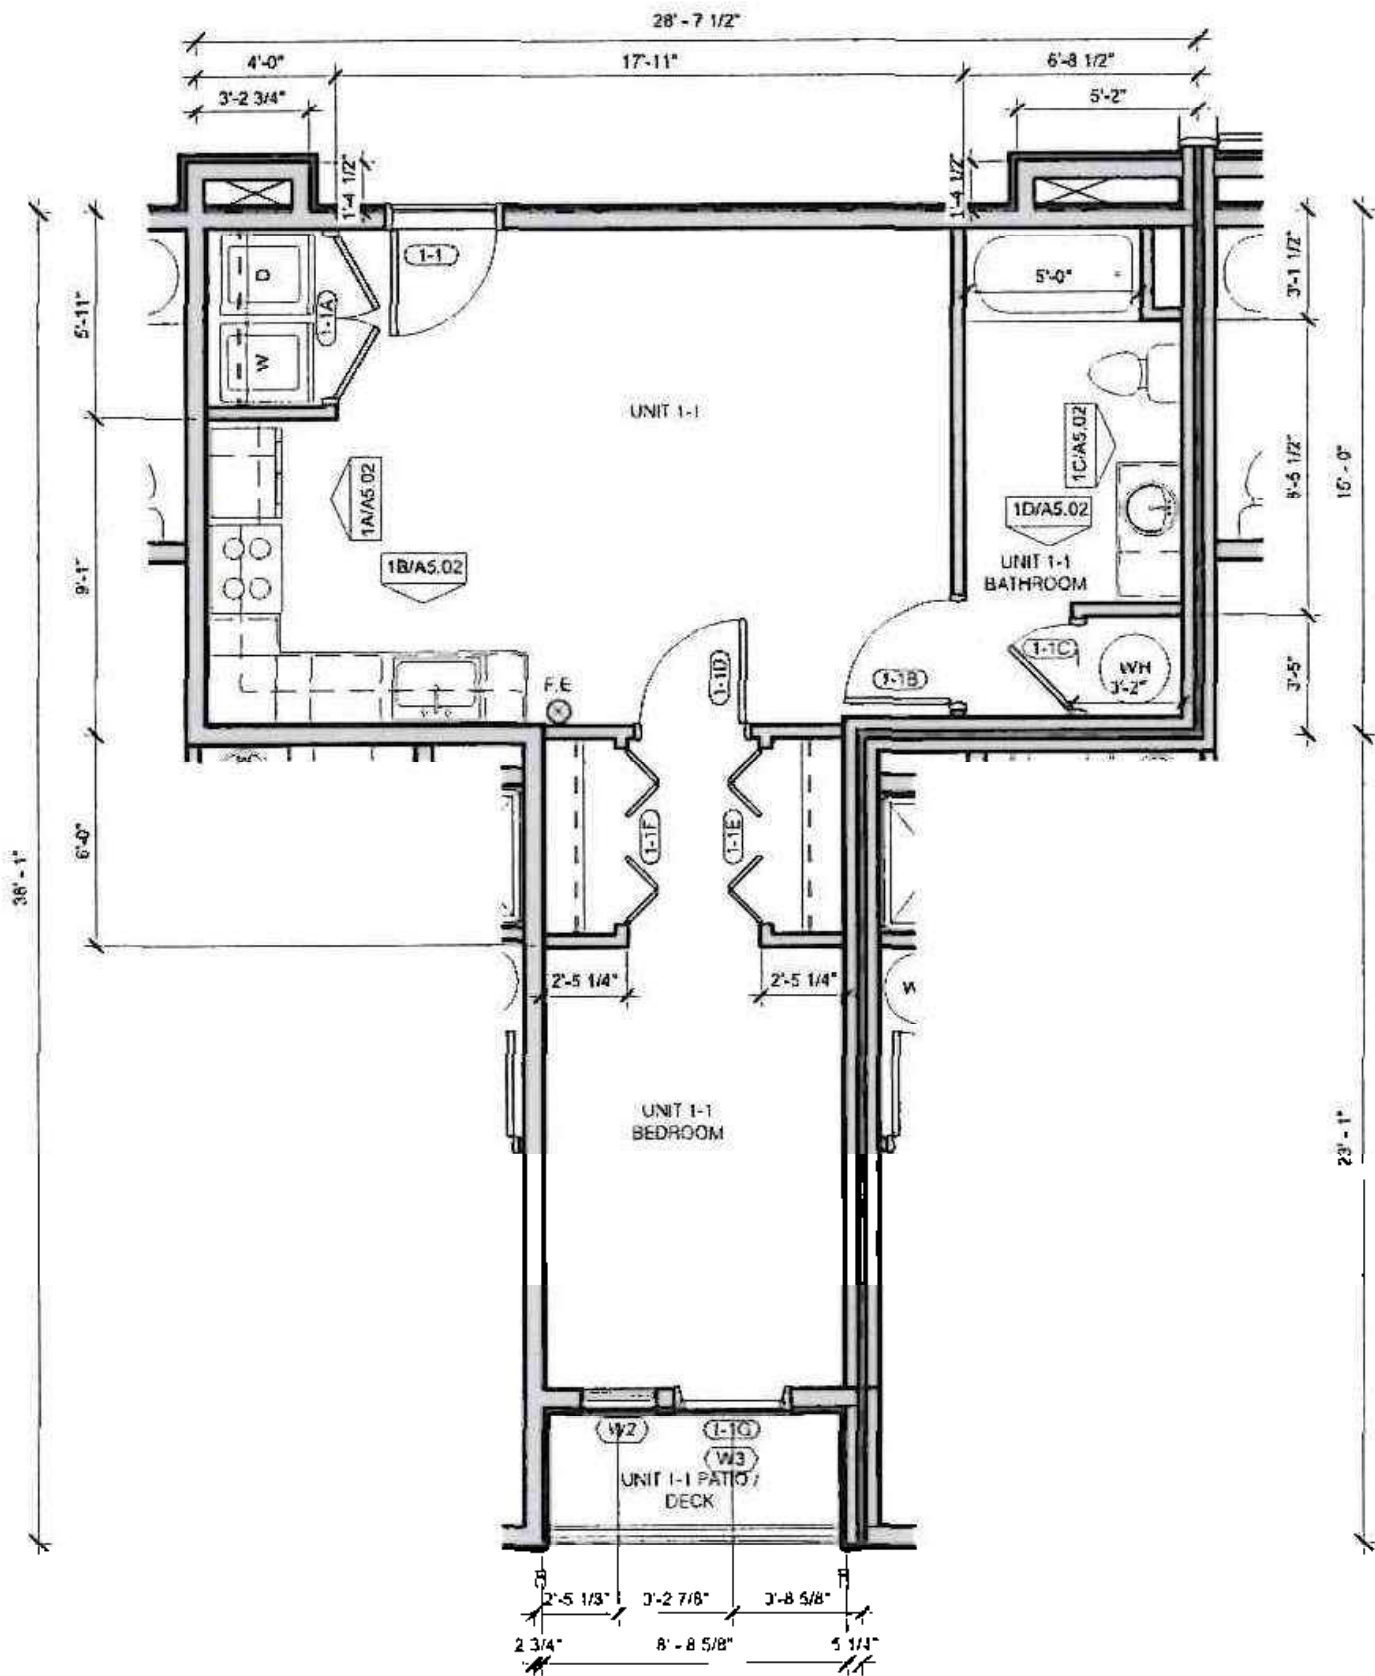

1 UNIT 1-1 ENLARGED PLAN


SCALE: 1/4" = 1'-0"

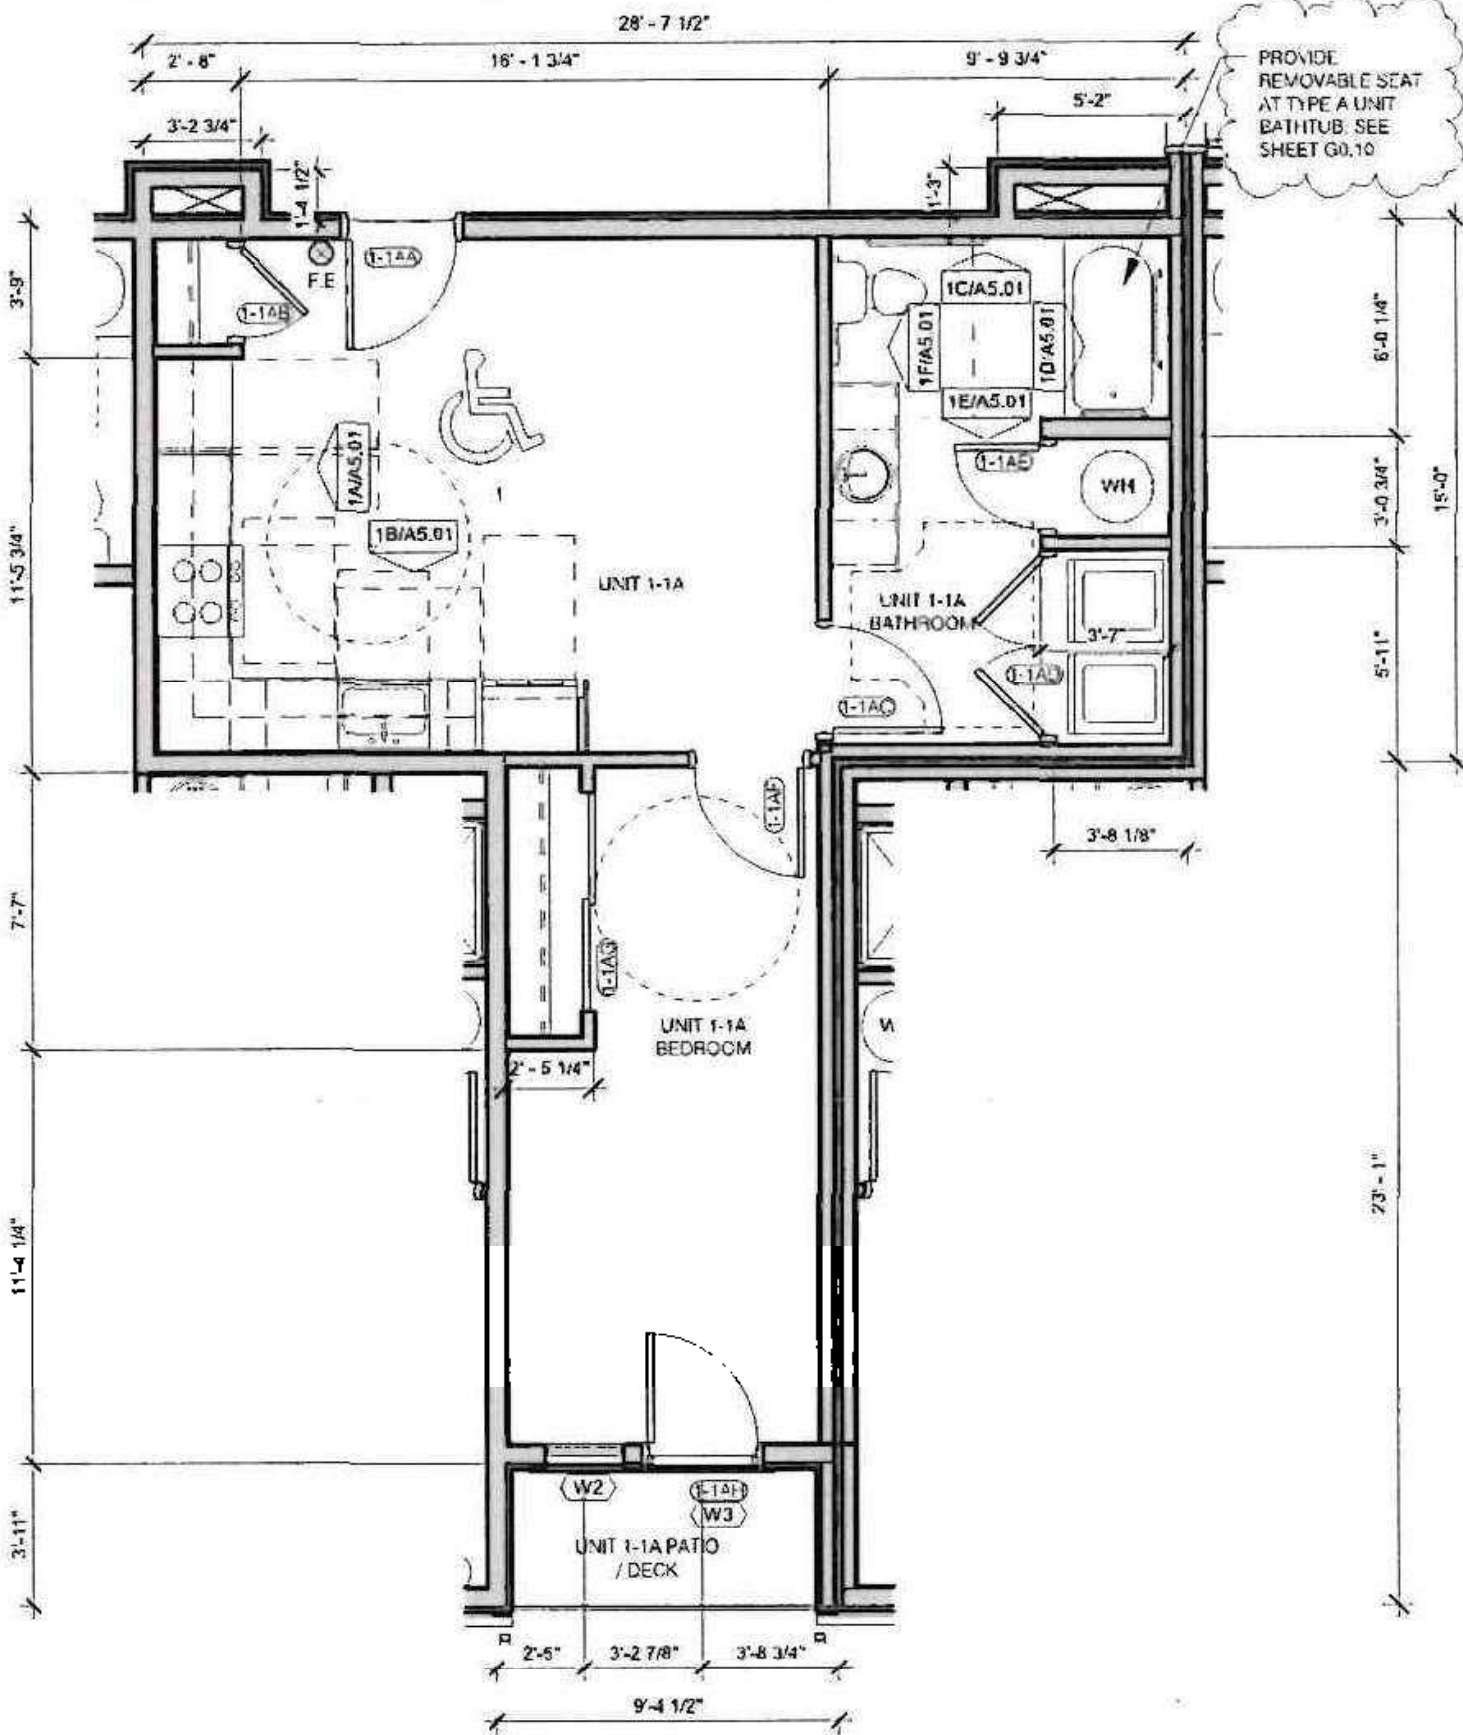

1

UNIT 1-1A ENLARGED PLAN

SCALE: 1/4" = 1'-0"

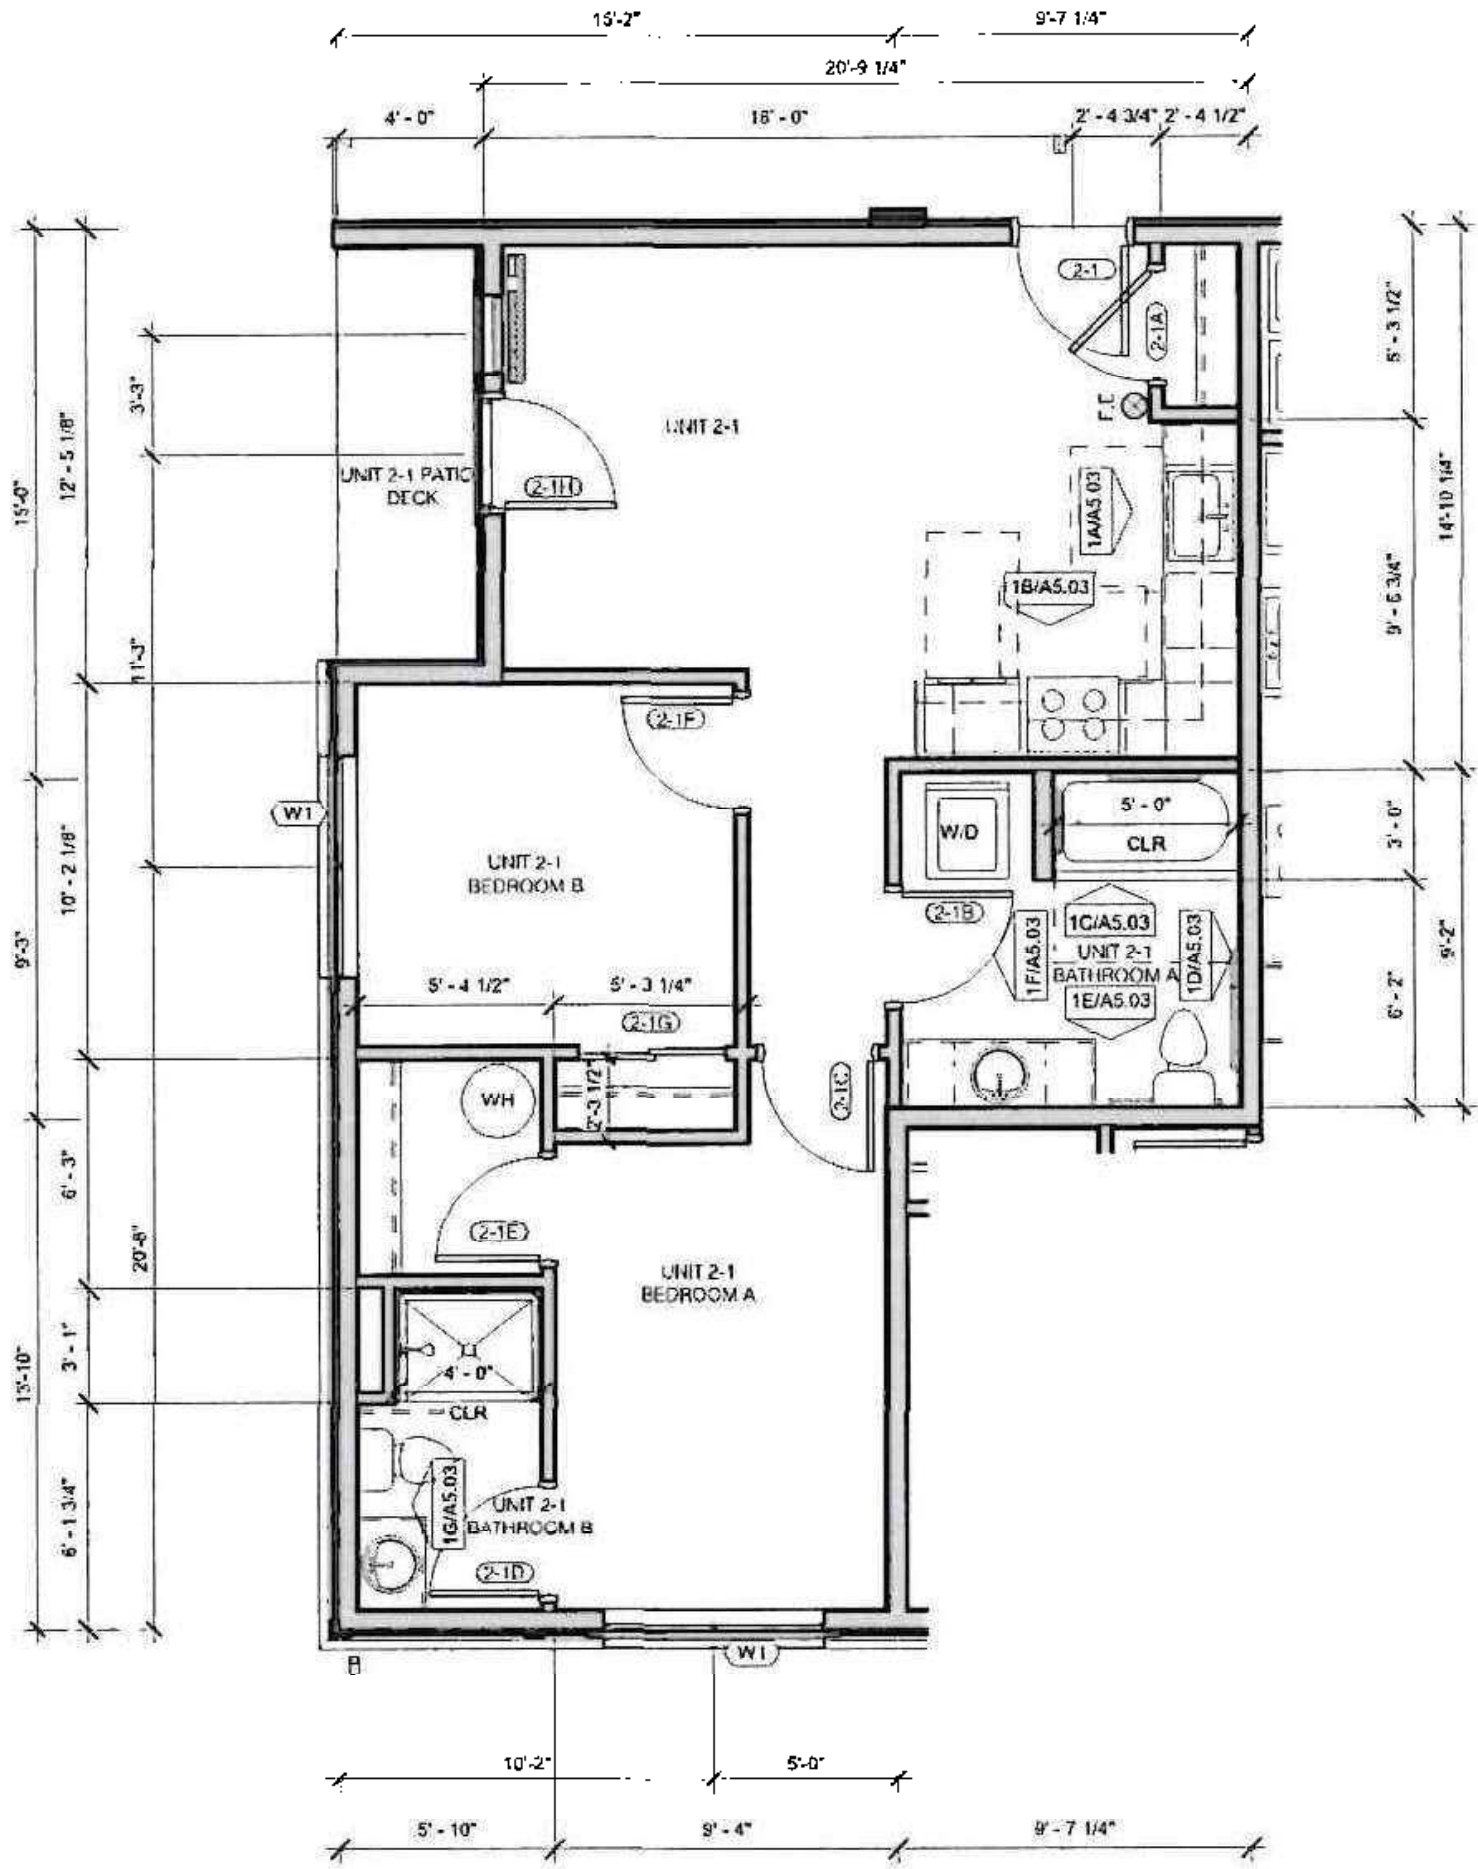

1 UNIT 2-1 ENLARGED PLAN
 SCALE: 1/4" = 1'-0"

