


WRIGHT CREEK BUSINE

A PORTION OF THE SOUTHEAST 1/4 OF THE SOUTHWEST 1
NORTHEAST 1/4 OF THE NORTHWEST 1/4 OF SECTION 28,
EAST, W.M., CITY OF BREMERTON, KITSAP COI

PENDERGAST PARK

NORTH LINE OF THE SOUTH THREE
QUARTERS OF THE SOUTHEAST
QUARTER OF THE SOUTHWEST
QUARTER OF SECTION 21

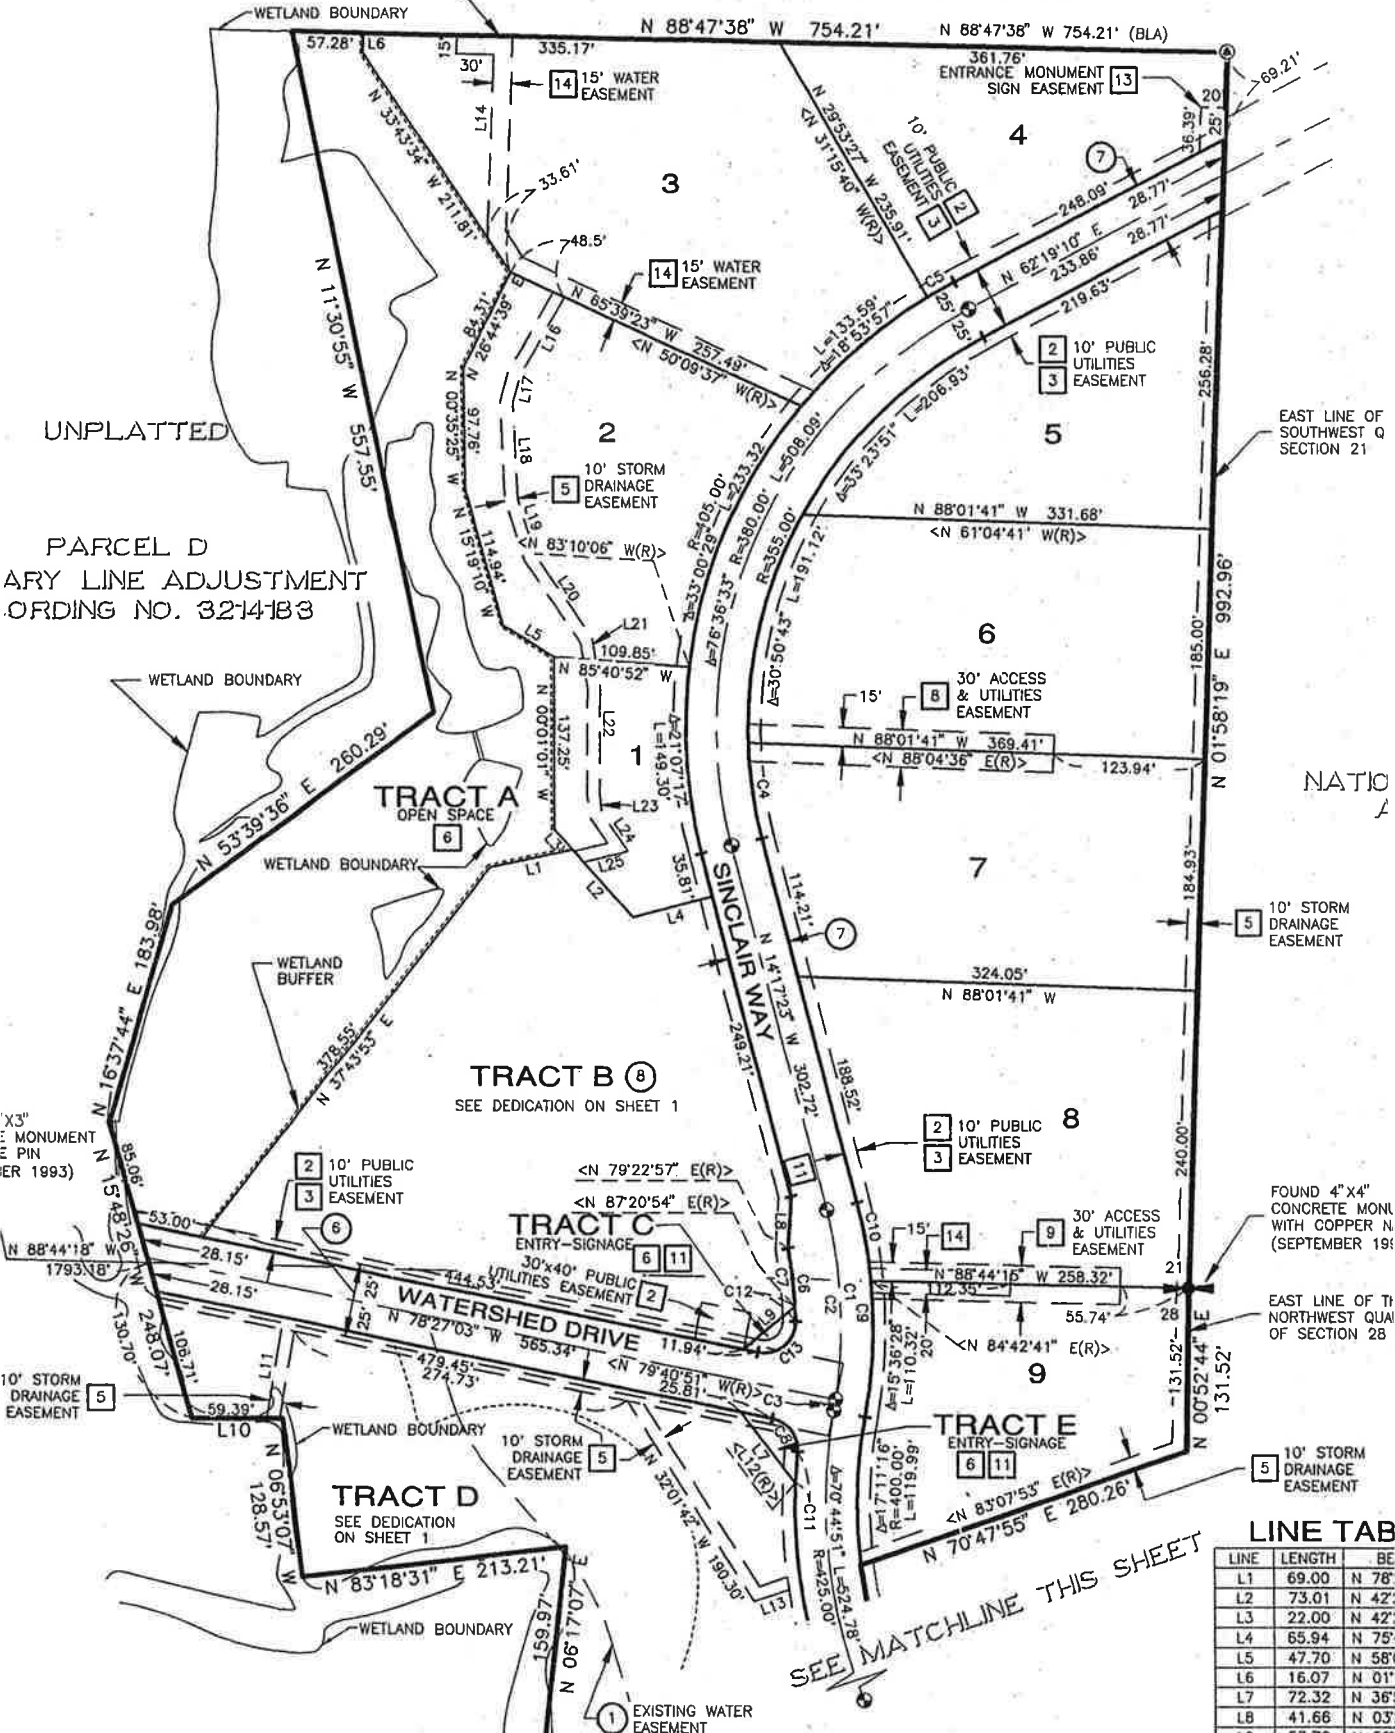

LINE TAB

LINE	LENGTH	BE
L1	69.00	N 78°
L2	73.01	N 42°
L3	22.00	N 42°
L4	65.94	N 75°
L5	47.70	N 58°
L6	16.07	N 01°
L7	72.32	N 36°
L8	41.66	N 03°
L9	53.72	N 50°
L10	71.97	N 89°
L11	72.94	N 09°
L12	495.00	N 87°

SEE MATCHLINE THIS SHEET

1/4\"/>

FOUND 4\"/>

EAST LINE OF T"/>

TRACT D
SEE DEDICATION
ON SHEET 1

TRACT B
SEE DEDICATION ON SHEET 1

TRACT C
ENTRY-SIGNAGE
30'x40' PUBLIC
UTILITIES EASEMENT

TRACT A
OPEN SPACE

UNPLATTED
PARCEL D
ADJUTORY LINE ADJUSTMENT
ORDINANCE NO. 3214183

10' STORM
DRAINAGE
EASEMENT

1/4\"/>

WETLAND BOUNDARY

WETLAND BOUNDARY

SEE MATCHLINE THIS SHEET