


WRIGHT CREEK BUSINE

A PORTION OF THE SOUTHEAST 1/4 OF THE SOUTHWEST 1
NORTHEAST 1/4 OF THE NORTHWEST 1/4 OF SECTION 28,
EAST, W.M., CITY OF BREMERTON, KITSAP COI

PENDERGAST PARK

NORTH LINE OF THE SOUTH THREE
QUARTERS OF THE SOUTHEAST
QUARTER OF THE SOUTHWEST
QUARTER OF SECTION 21

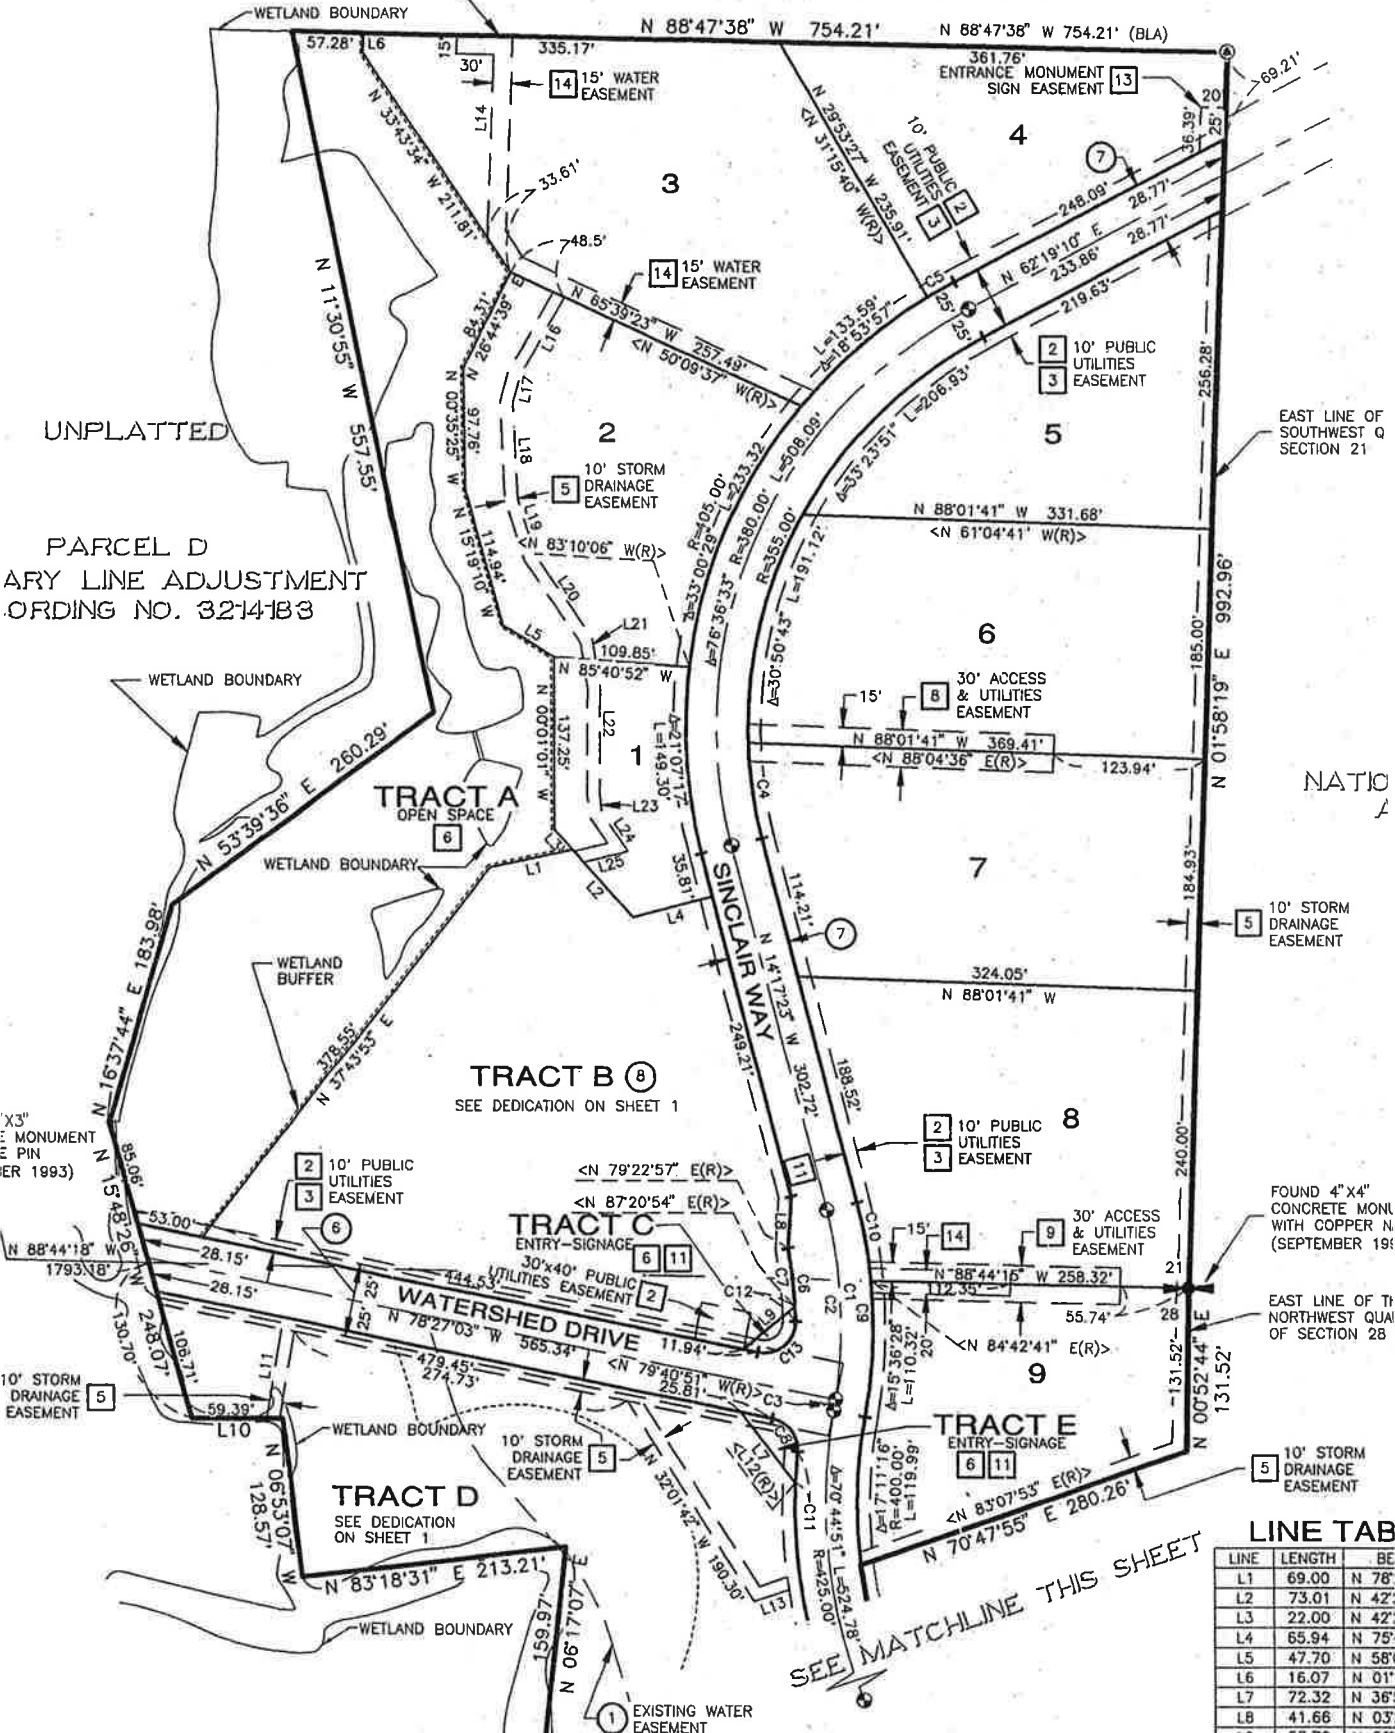

UNPLATTED
PARCEL D
ARY LINE ADJUSTMENT
ORDING NO. 3214183

EAST LINE OF
SOUTHWEST Q
SECTION 21

NATIO

1/4 X 3"
MONUMENT
E PIN
(IER 1993)

FOUND 4" X 4"
CONCRETE MON
WITH COPPER N
(SEPTEMBER 19

EAST LINE OF T
NORTHWEST QUAR
OF SECTION 28

SEE MATCHLINE THIS SHEET

LINE TAB

LINE	LENGTH	BE
L1	69.00	N 78°
L2	73.01	N 42°
L3	22.00	N 42°
L4	65.94	N 75°
L5	47.70	N 58°
L6	16.07	N 01°
L7	72.32	N 36°
L8	41.66	N 03°
L9	53.72	N 50°
L10	71.97	N 89°
L11	72.94	N 09°
L12	495.00	N 87°