


WRIGHT CREEK BUSINE

A PORTION OF THE SOUTHEAST 1/4 OF THE SOUTHWEST 1
NORTHEAST 1/4 OF THE NORTHWEST 1/4 OF SECTION 28,
EAST, W.M., CITY OF BREMERON, KITSAP COI

PENDERGAST PARK

NORTH LINE OF THE SOUTH THREE
QUARTERS OF THE SOUTHEAST
QUARTER OF THE SOUTHWEST
QUARTER OF SECTION 21

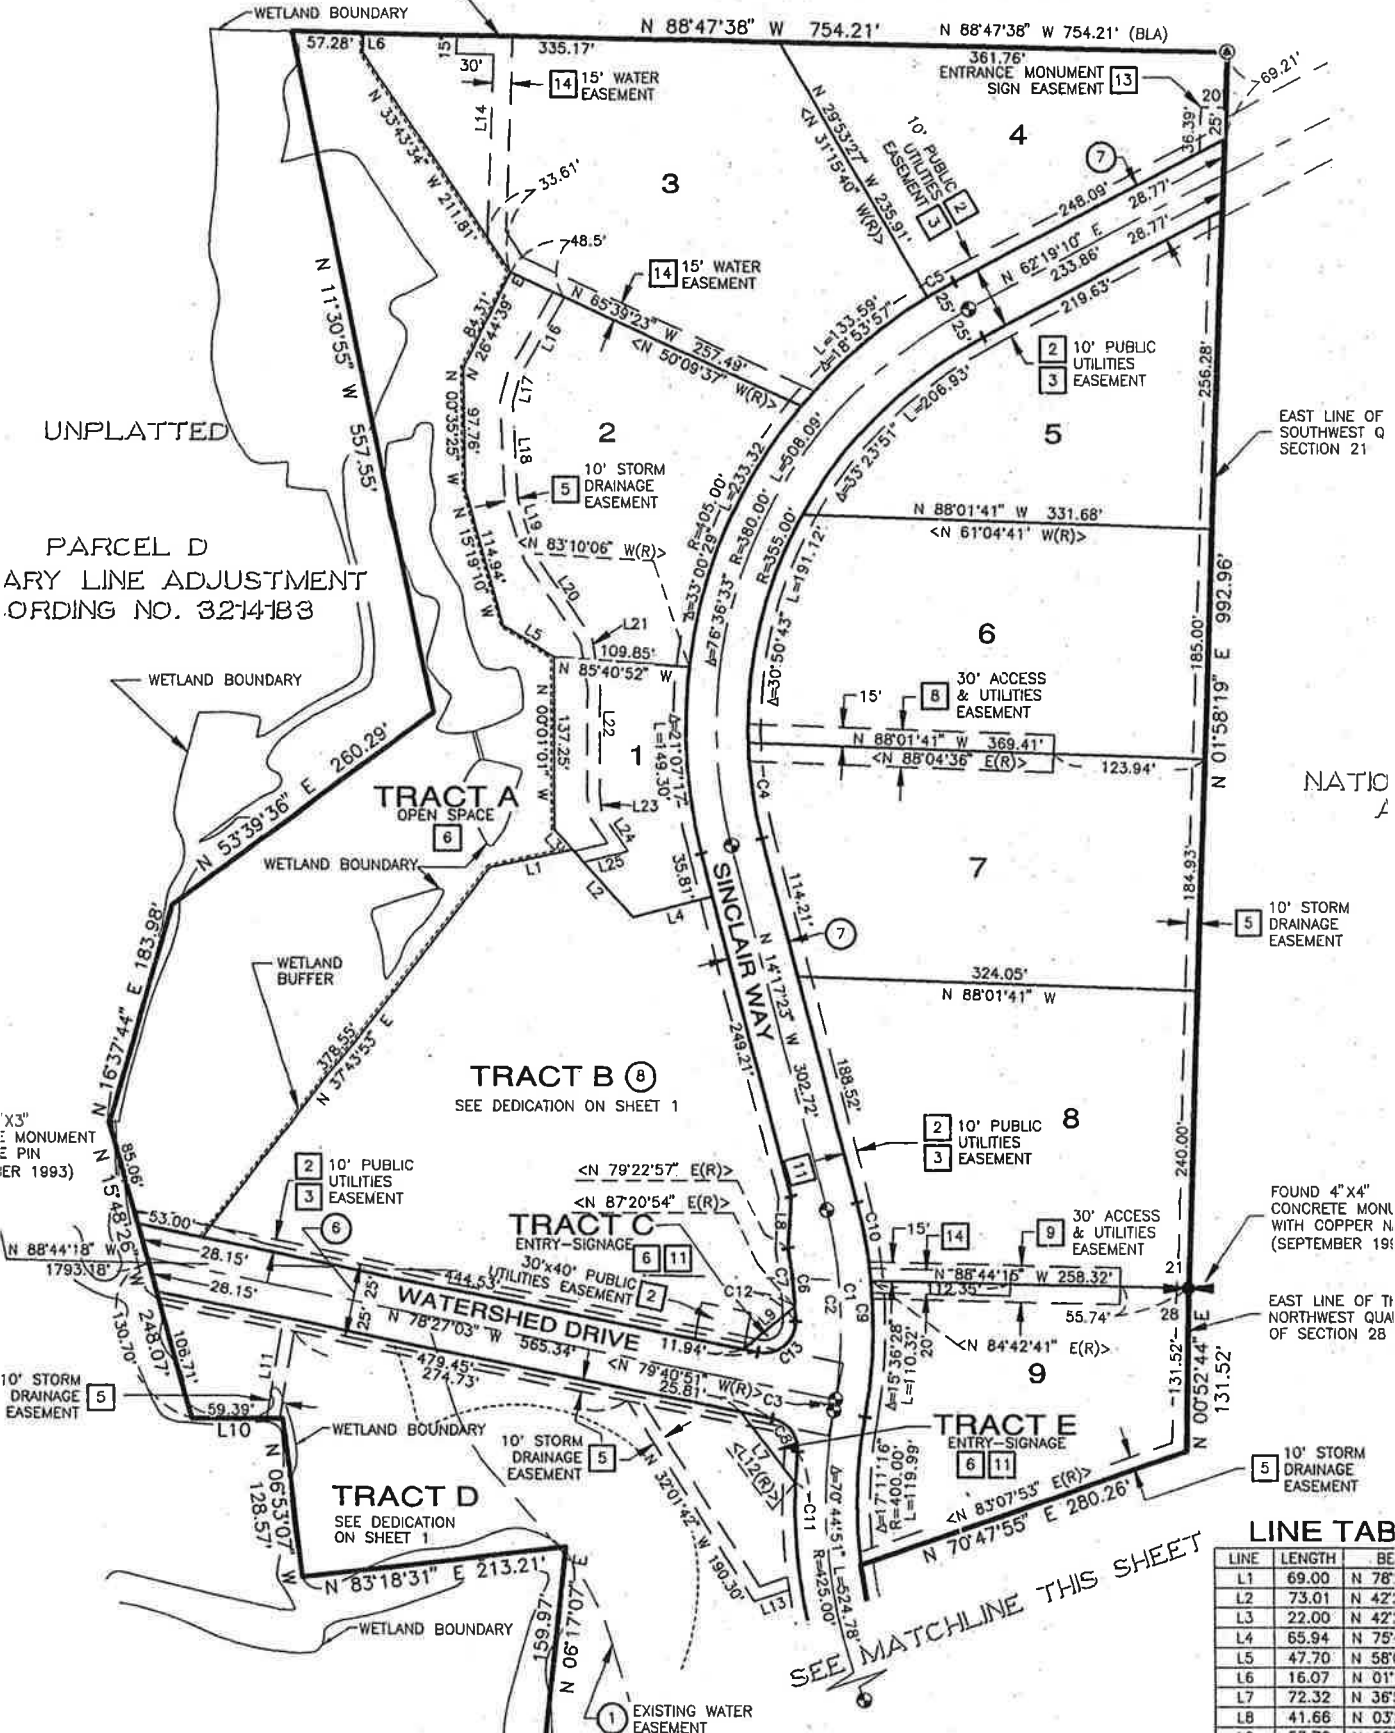

UNPLATTED
PARCEL D
ARY LINE ADJUSTMENT
ORDING NO. 3214183

1/4 X 3"
MONUMENT
E PIN
IER 1993)

10' STORM
DRAINAGE
EASEMENT

TRACT D
SEE DEDICATION
ON SHEET 1

TRACT B (8)
SEE DEDICATION ON SHEET 1

TRACT C
ENTRY-SIGNAGE
30'x40' PUBLIC
UTILITIES EASEMENT

TRACT E
ENTRY-SIGNAGE

SEE MATCHLINE THIS SHEET

LINE TAB

LINE	LENGTH	BE
L1	69.00	N 78°
L2	73.01	N 42°
L3	22.00	N 42°
L4	65.94	N 75°
L5	47.70	N 58°
L6	16.07	N 01°
L7	72.32	N 36°
L8	41.66	N 03°
L9	53.72	N 50°
L10	71.97	N 89°
L11	72.94	N 09°
L12	495.00	N 87°