

STATE OF WASHINGTON
REGISTERED
LANDSCAPE ARCHITECT

PAUL M. GEORGE
CERTIFICATE NO. 641




Cascade Design Group

P.O. Box 5938
Bellingham, WA 98227



Paul George
Landscape Architect

360-715-2119
paul@casadedesigngroup.net

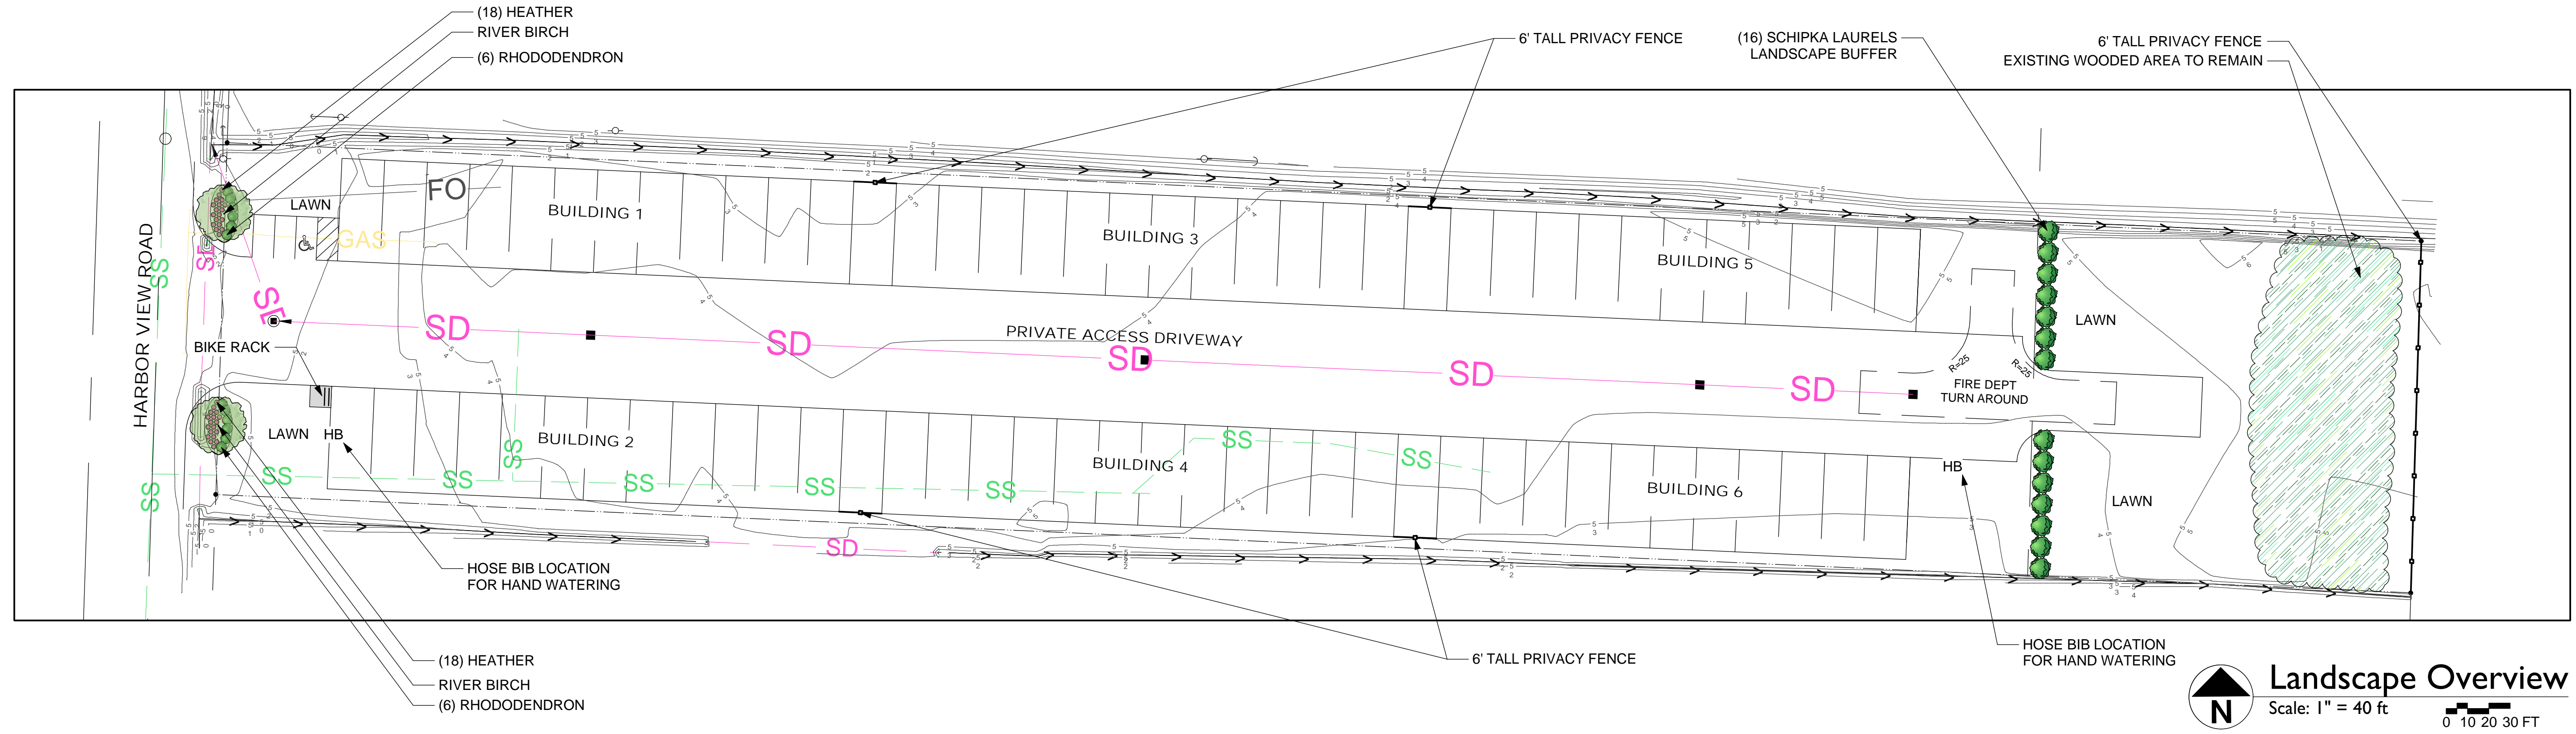

TOTAL PLANT LIST

Category	Quantity	Latin Name	Common Name	Scheduled Size
Shrubs, Evergreen	14	<i>Prunus laurocerasus</i> 'Schipkaensis'	Schipka Cherry Laurel	5 gal. pot
Shrubs, Evergreen	12	<i>Rhododendron macrophyllum</i>	Pacific Rhododendron	2-3 gal. pot
Shrubs, Evergreen	36	<i>Erica x darleyensis</i> 'Mediterranean Pink'	Mediterranean Pink Heath	1 gal. pot, 18" o.c.
Trees, Deciduous	2	<i>Betula nigra</i>	River Birch	2" calip, 7-8' tall, B&B

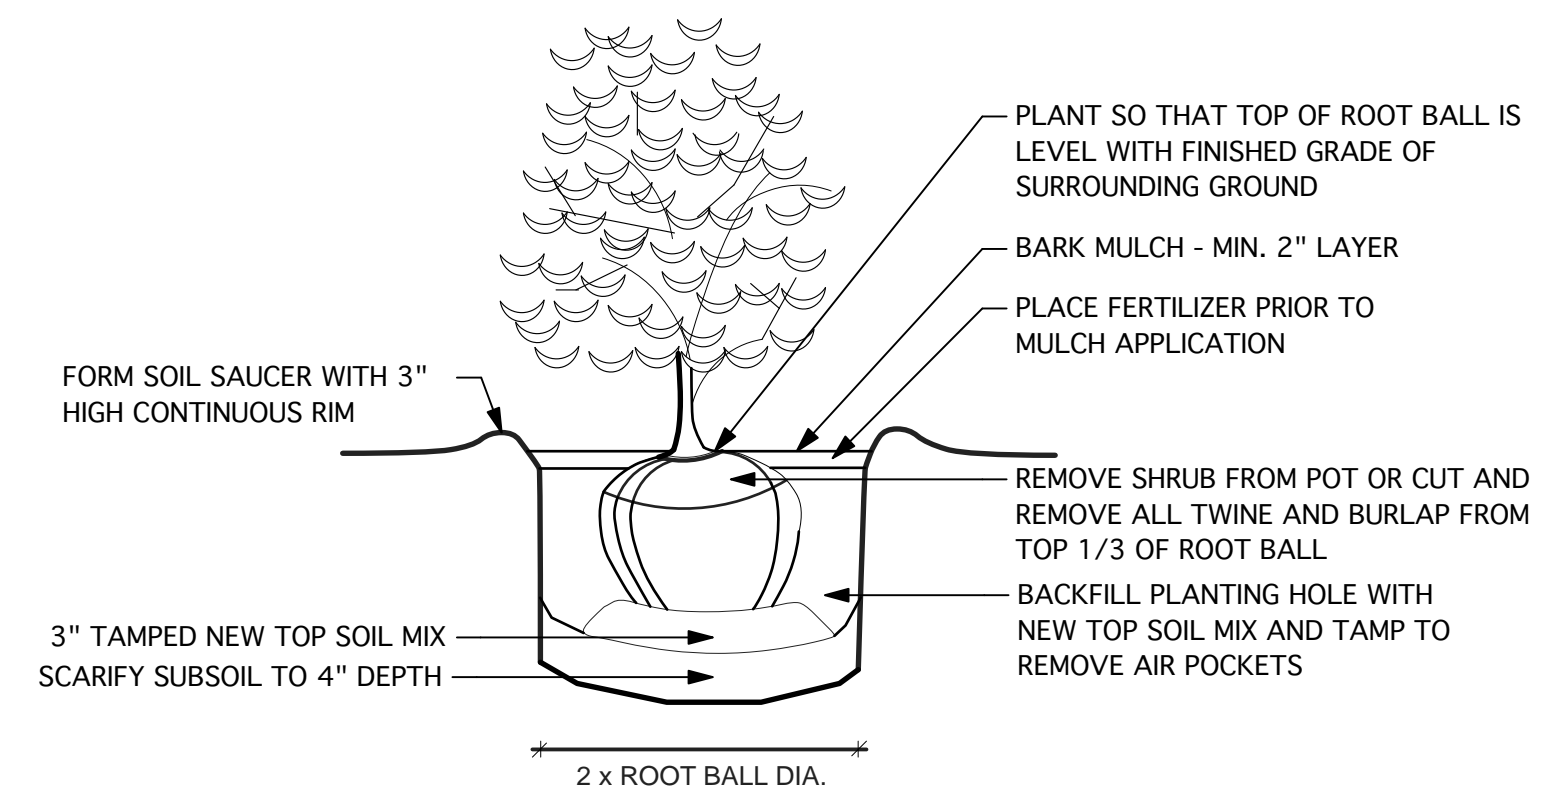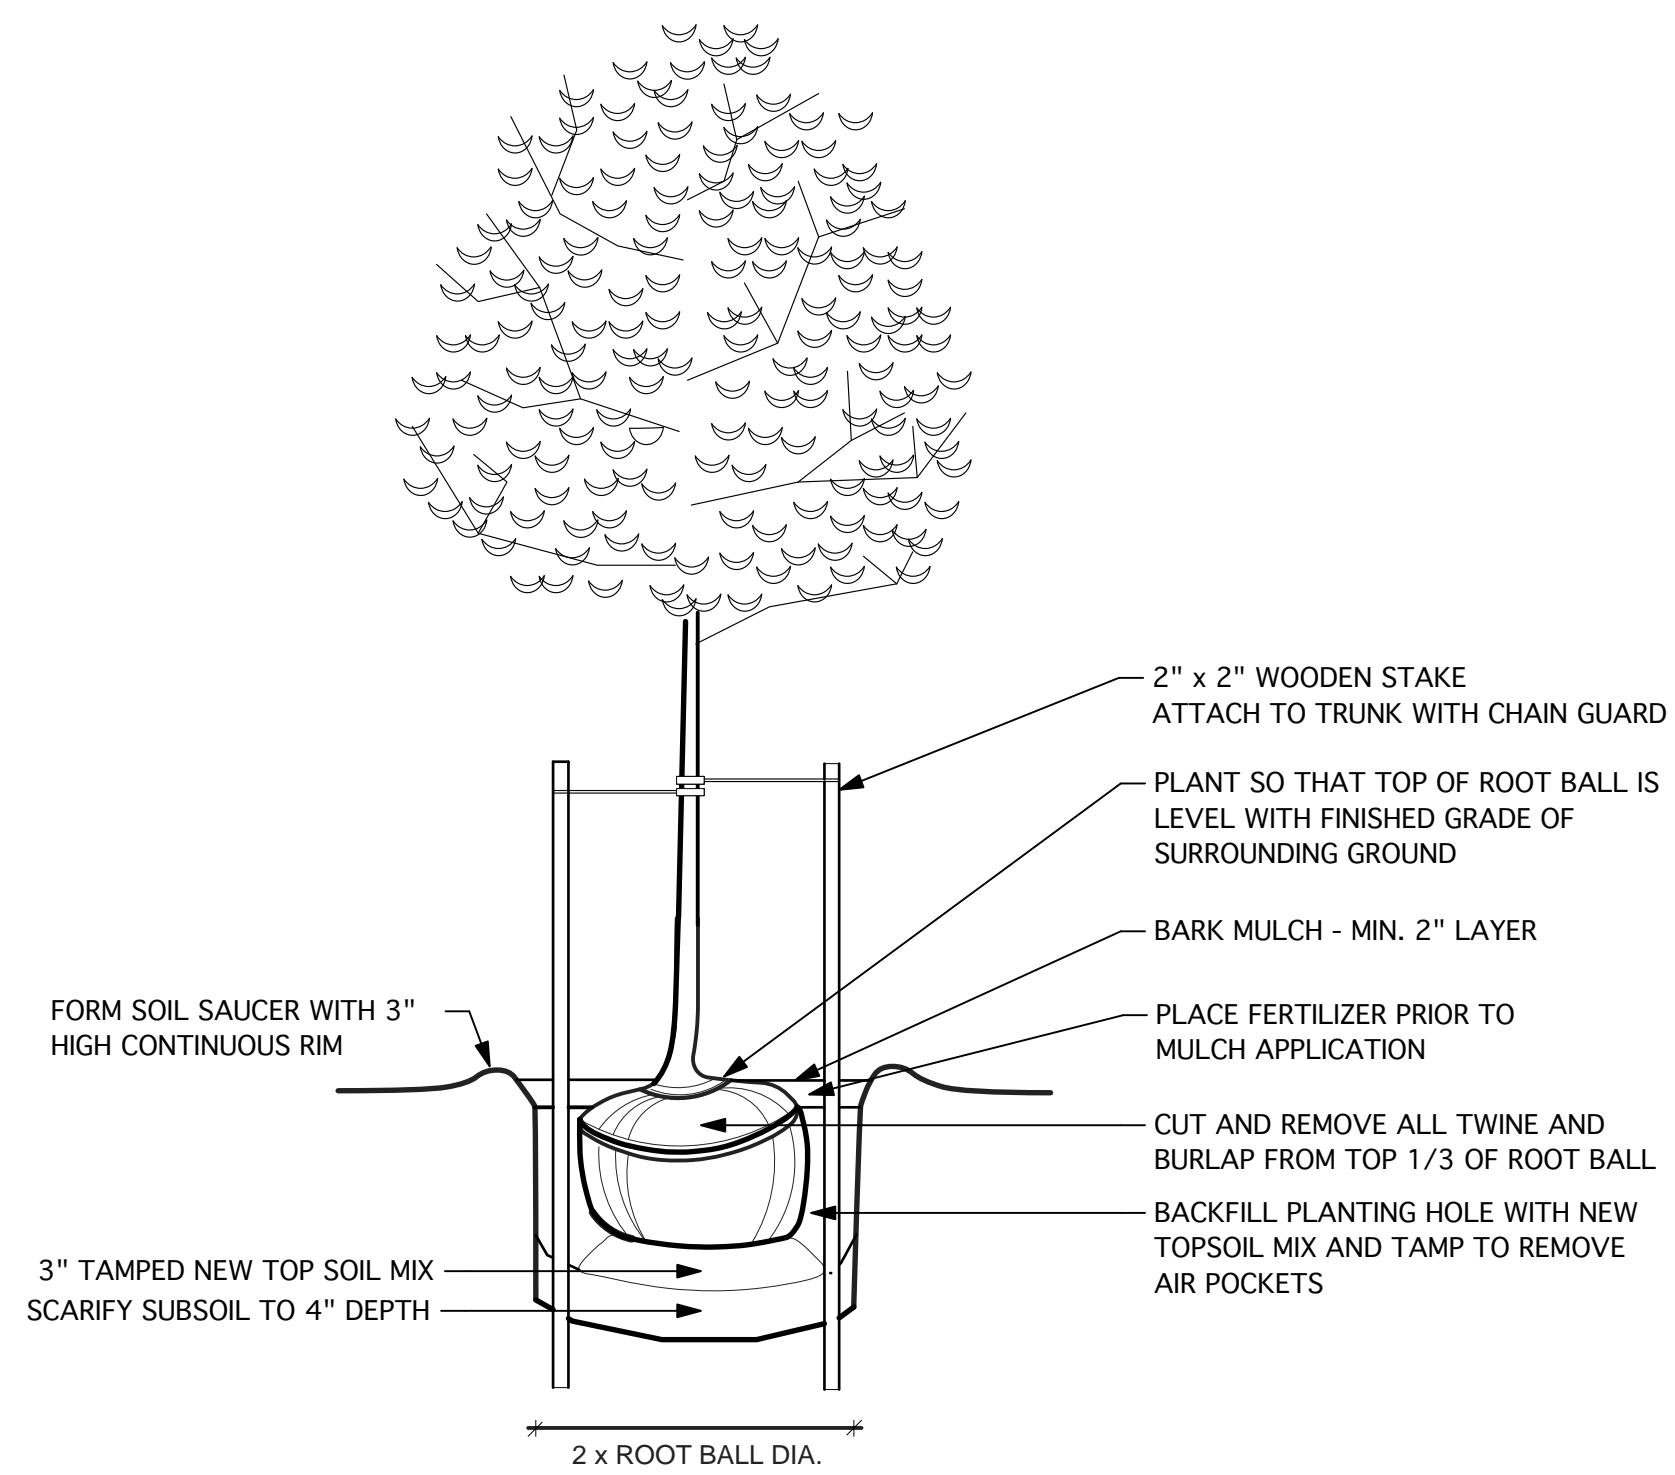

THIS PROJECT COMPLIES WITH THE DEPARTMENT OF ECOLOGY LID STANDARDS, ALL LANDSCAPE AREAS WILL FOLLOW THE GUIDELINES INDICATED ON THE DIAGRAM V-5.3.3.

Harborview Storage
8394 Harborview Rd Blaine, WA 98230

PROJECT START DATE
6/27/2019

REVISIONS

9/19/2019

L1