


Site Map

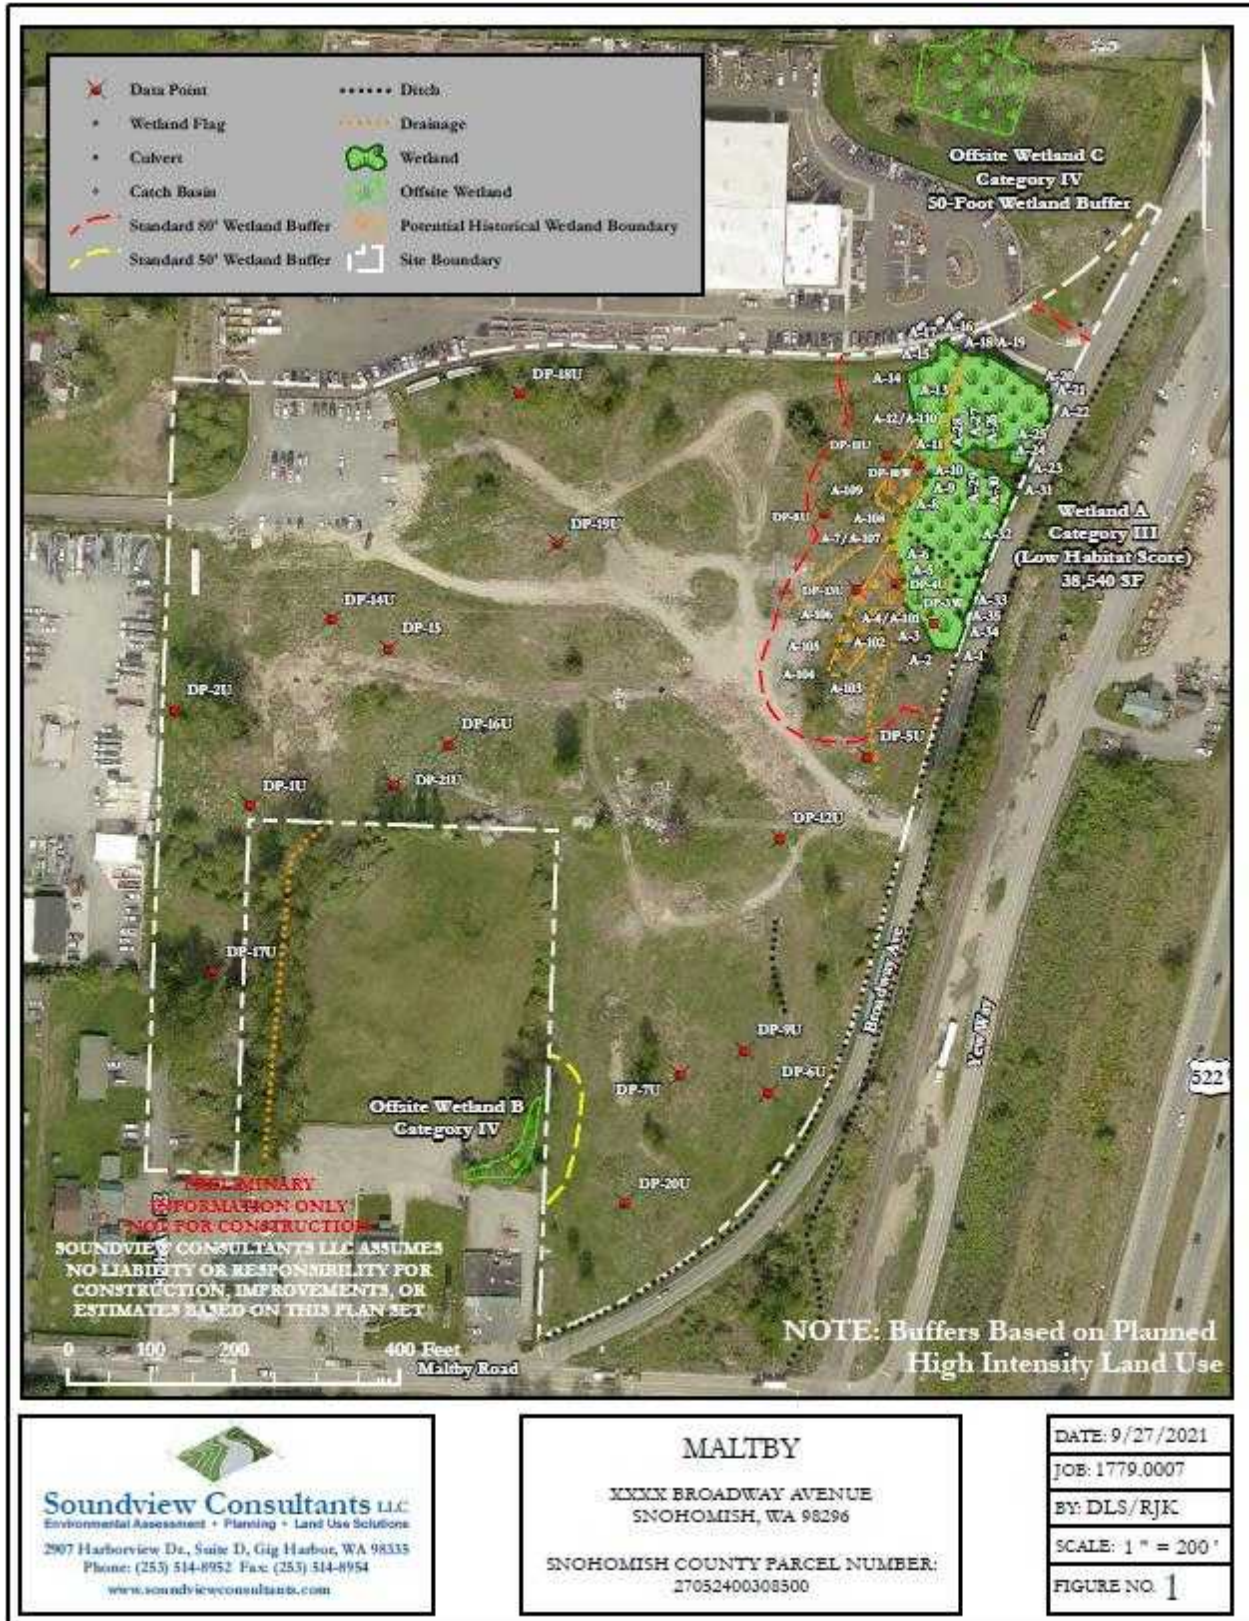

Soundview Consultants LLC
 Environmental Assessment • Planning • Land Use Solutions
 2907 Harborview Dr., Suite D, Gig Harbor, WA 98335
 Phone: (253) 514-8952 Fax: (253) 514-8954
 www.soundviewconsultants.com

MALBY
 XXXX BROADWAY AVENUE
 SNOHOMISH, WA 98296
 SNOHOMISH COUNTY PARCEL NUMBER:
 27052400308500

DATE: 9/27/2021
 JOB: 1779.0007
 BY: DLS/RJK
 SCALE: 1" = 200'
 FIGURE NO. 1