

MATCHLINE
SHEET SP7

MATCHLINE
SHEET SP8



220 West Champion Street, Suite 200
Bellevue, WA 98225
FREELAND
& ASSOCIATES

REV.	DATE	DESCRIPTION

CLIENT:
CULTIVATE DEVELOPMENT
303 POTTER STREET
BELLEVUE, WA
CALL BEFORE YOU DIG
1-800-424-5655


PROJECT LOCATION:
SILVERHAWK DEVELOPMENT
LABOUNTY ROAD
FERDALE, WA
DRAWING #:
22084SP3.DWG
DESIGNED BY:
JPS
DRAWN BY:
EJP
CHECKED BY:
JPS

SHEET CONTENTS:
PRELIMINARY PLAT PLAN


JOB #:
22084
DATE:
4-25-2024
SHEET:
SP5

PRELIMINARY

MATCHLINE SHEET SP5

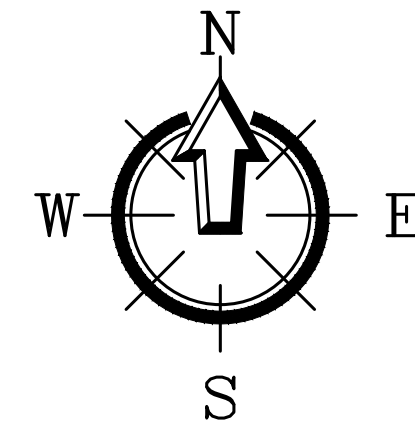

1 inch = 40 ft.

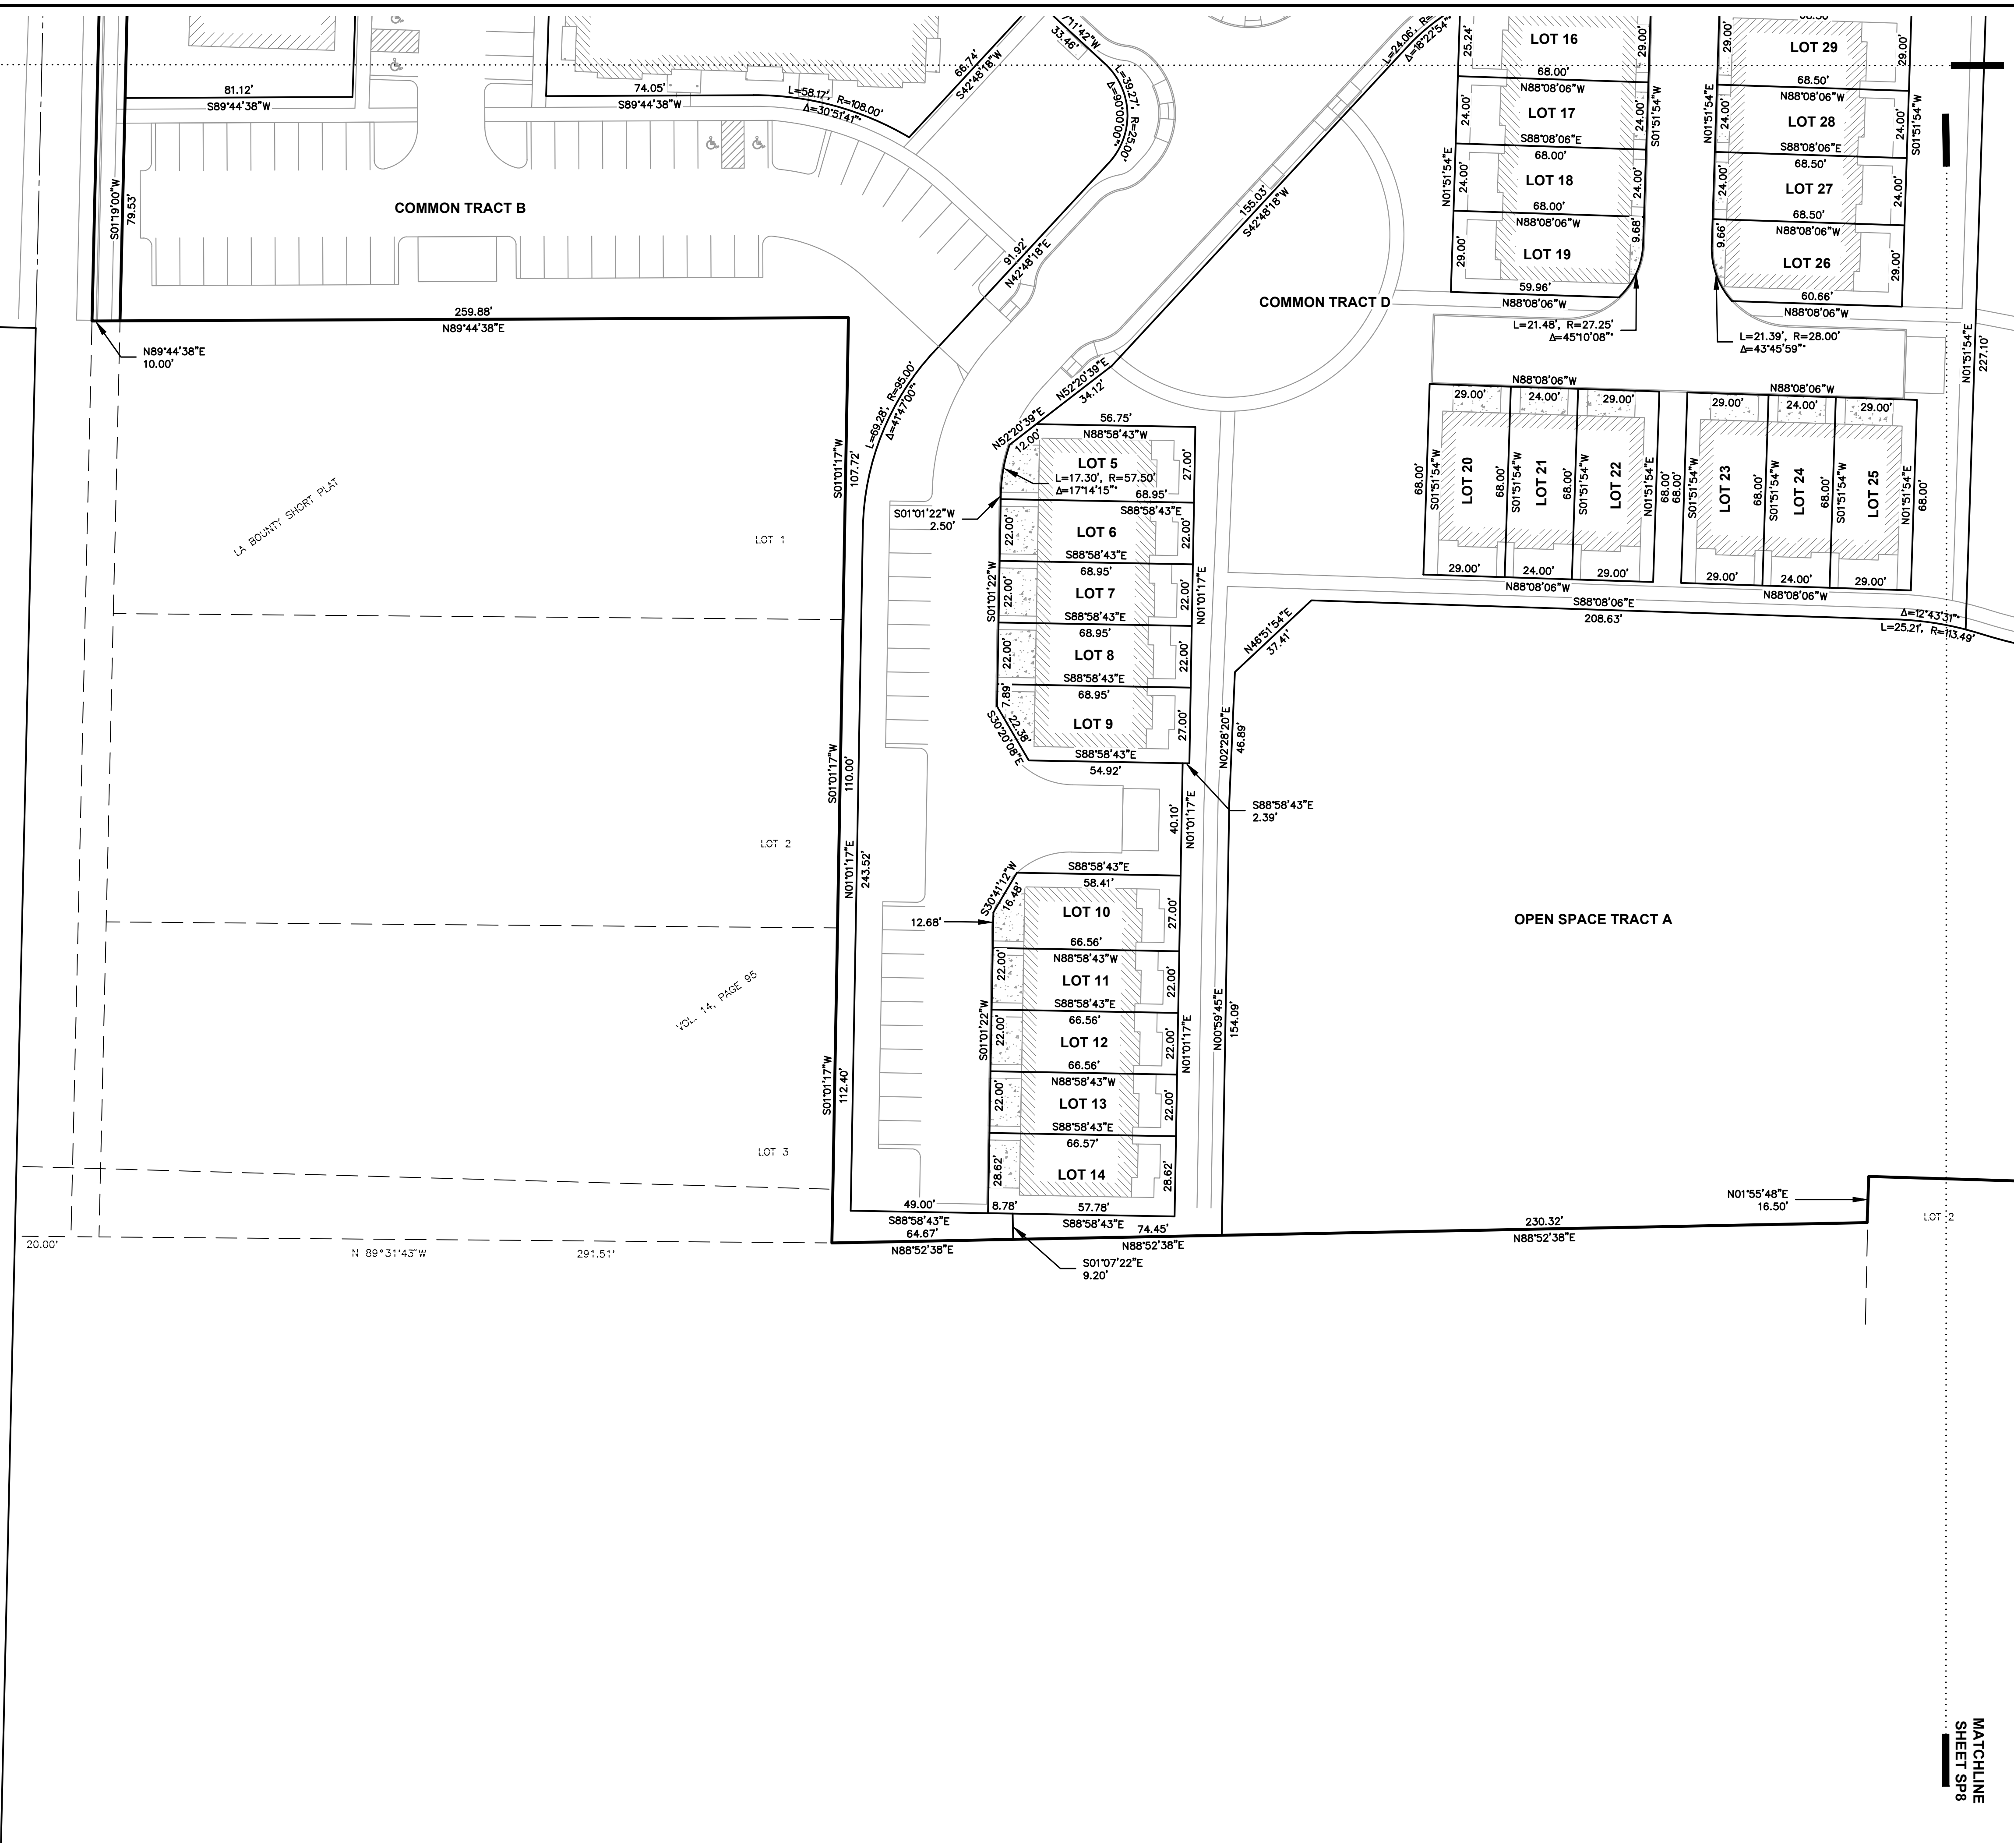

220 West Champion Street, Suite 200
 Bellingham, WA 98225
 T: 360.650.1408
 F: 360.650.1401

FREELAND & ASSOCIATES

REV.	DATE	DESCRIPTION

CLIENT:
CULTIVATE DEVELOPMENT
 303 POTTER STREET
 BELLINGHAM, WA
CALL BEFORE YOU DIG
 FOR BURIED UTILITY LOCATIONS
 1-800-424-5655

PROJECT LOCATION:
SILVERHAWK DEVELOPMENT
 LA BOUNTY ROAD
 FERNDALE, WA

DRAWING #: 22084SP3.DWG
DESIGNED BY: JPS
DRAWN BY: EJP
CHECKED BY: JPS

SHEET CONTENTS:
PRELIMINARY PLAT PLAN

JOB #: 22084
DATE: 4-25-2024

SHEET: SP7

PRELIMINARY

MATCHLINE SHEET SP8

