



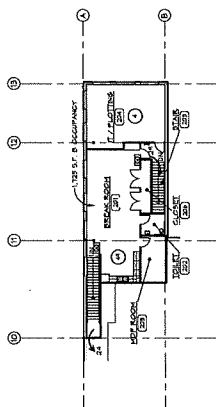


③ EAST MEZZANINE FLOOR - CODE REVIEW PLAN ①

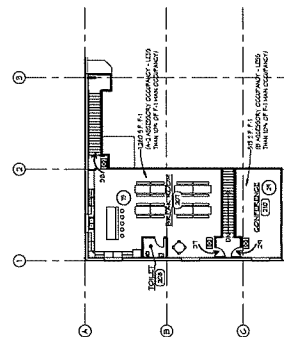

2 WEST MEZZANINE FLOOR - CODE REVIEW PLAN




1 MAIN FLOOR - CODE REVIEW PLAN

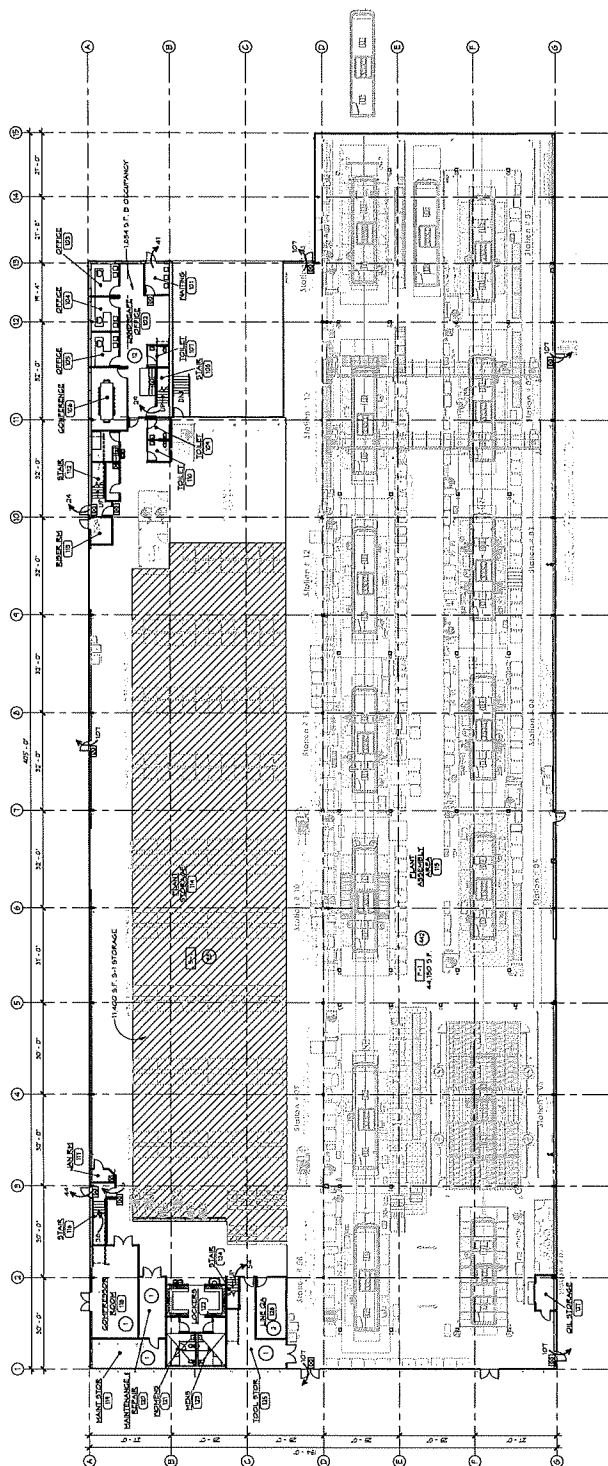

**CODE REVIEW LEGEND:**

- \* REQUIRED EXT 1
- NUMBER OF OCCUPANTS
- NUMBER OF OCCUPANTS
- OCCUPANCY CLASSIFICATION
- EXT 240N

4 SHOP - MAIN FLOOR - CODE REVIEW PLAN

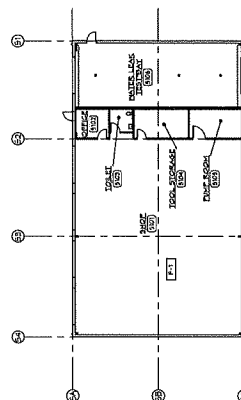




PERMIT SET  
18 JUNE 21


SITE PLAN


A1.1

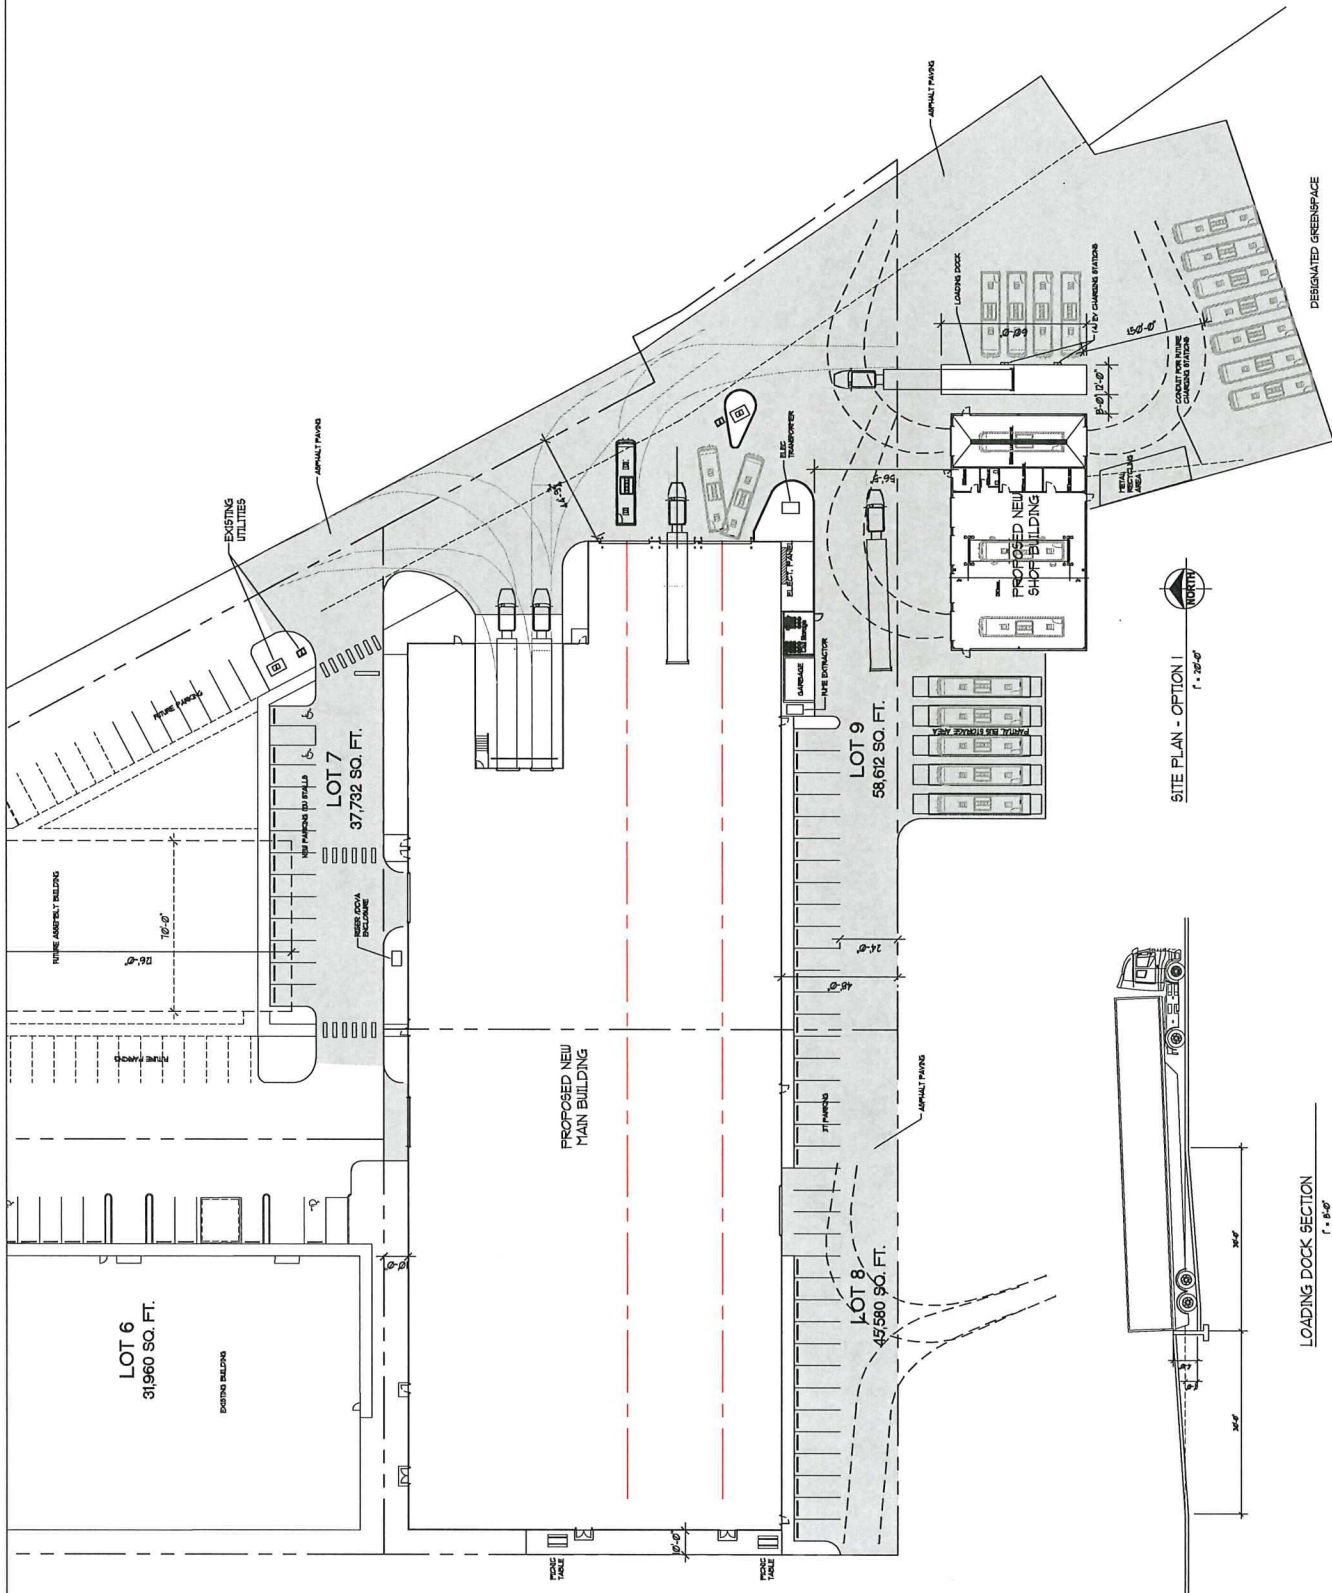





**OKING**  
ARCHITECTURE

PACIFIC FERN  
BUSINESS PARK  
GRANDE WEST



18 JUNE 21

[illegible]

FINISH  
SCHEDULE &  
DOOR  
SCHEDULE

PROJECT NO: \_\_\_\_\_  
SCALE: As  
DRAWN BY: R. G. Belling  

A7.1



**WINDOW SCHEDULE**

[illegible]

WINDOW / STOREFRONT - SHOP BUILDING


## FRAME TYPES

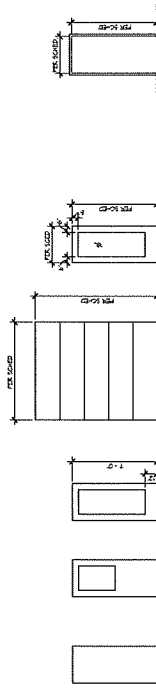

ALL EXTERIOR DOOR TO BE NEGATED



2115 Electric Ave  
Bellingham, WA 98229  
(360) 676-2659




Electronically signed 6/23/2021

5453 Pacific Fern Dr.  
Ferndale, WA

|            |           |
|------------|-----------|
| Revisions: |           |
| Job #:     | 2107      |
| Date:      | 6-23-2021 |
| Drawn By:  | Z         |

S1.0

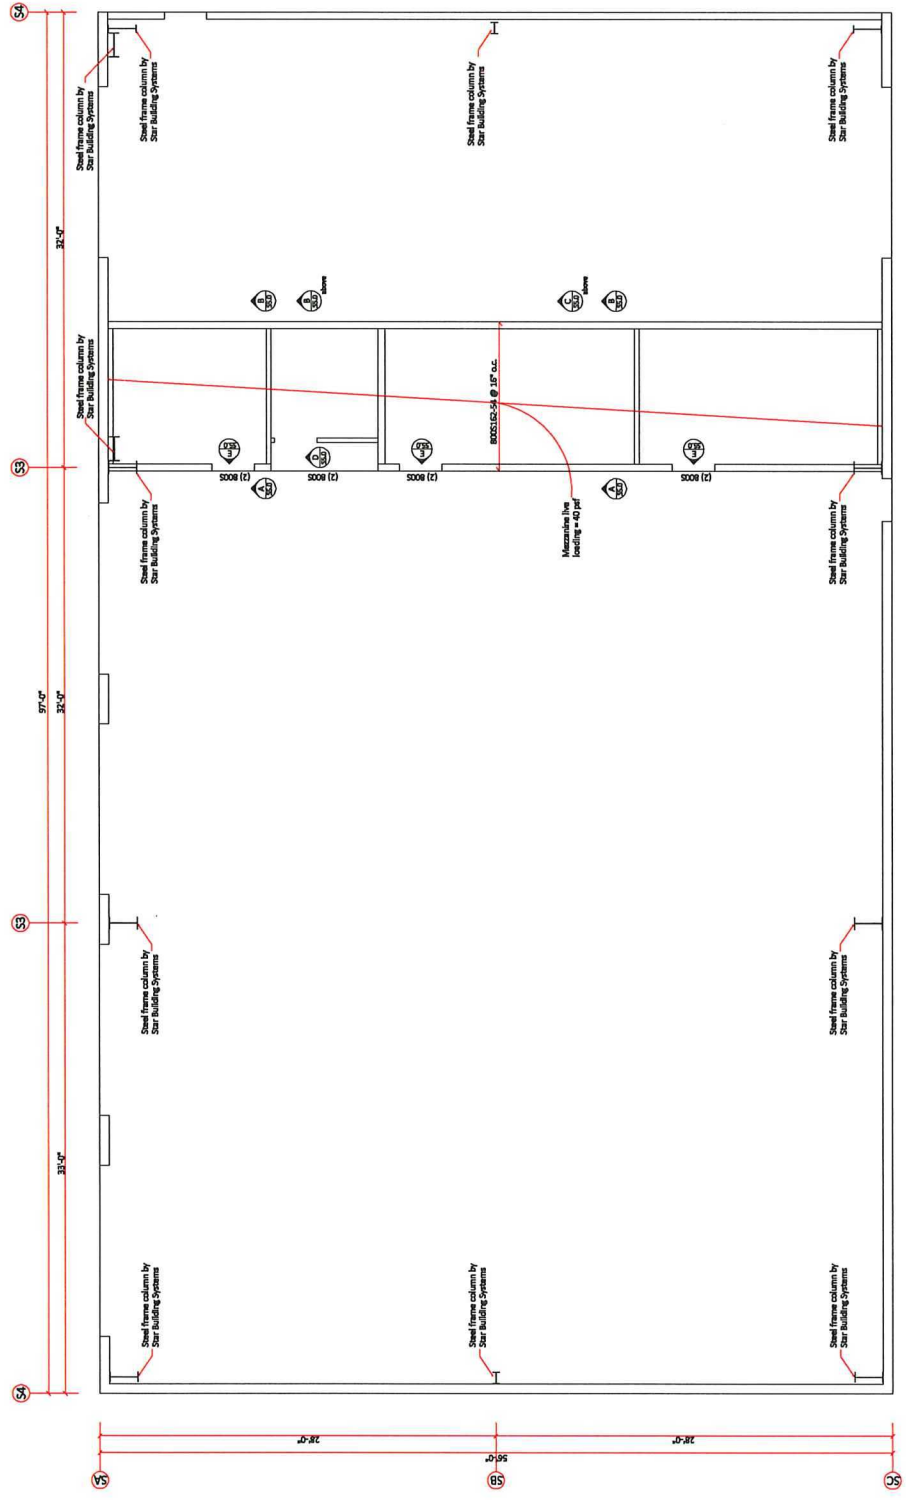

Mezzanine framing & main floor plan  
1/4" = 1'-0"

Lot layout plan  
N.T.S.

**NTS**  
**107**







Electrically signed 6/23/2023

# Grande West - Trimming detail


|                 |  |
|-----------------|--|
| Revisions:      |  |
| Job #: 2127     |  |
| Date: 6-23-2023 |  |
| Drawn By: Z     |  |
| <b>S 5.0</b>    |  |

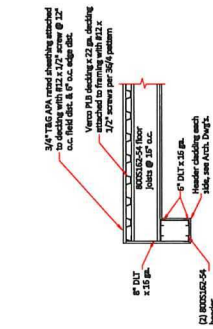


A WF beam to column detail  
3/4" x 1/2"

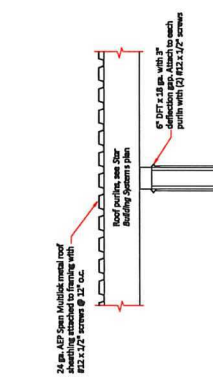


B Mezzanine joists to wall detail  
3/4" x 1/2"

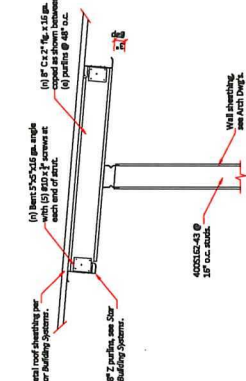


C Floor joist to WF beam detail  
3/4" x 1/2"

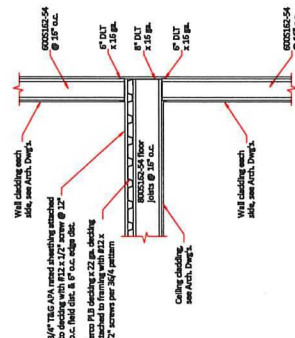


D Typical header to wall detail  
3/4" x 1/2"

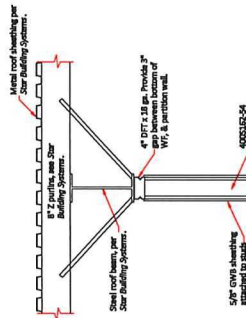


E Typical header to wall detail  
3/4" x 1/2"

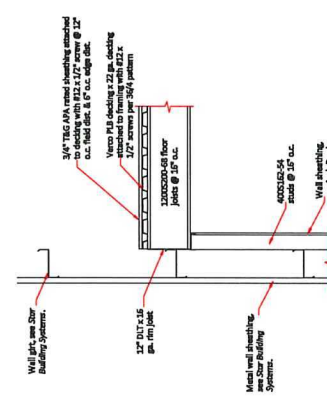


F Floor joists over bearing wall detail  
3/4" x 1/2"

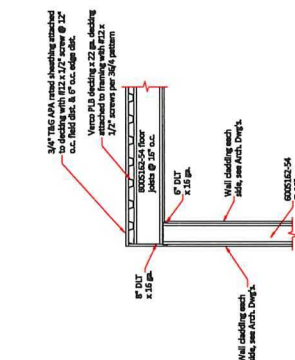

G Typical header to wall detail  
3/4" x 1/2"

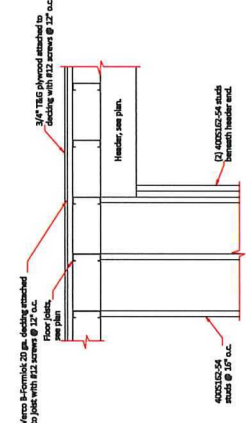

H Floor joist to WF beam detail  
3/4" x 1/2"

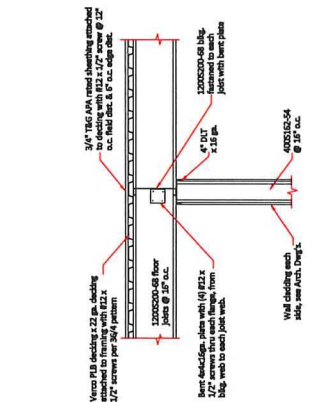

I Floor joists over bearing wall detail  
3/4" x 1/2"





[illegible]

LINEAR SUPPLY AIR DIFFUSER  
SQUARE SUPPLY AIR DIFFUSER  
SQUARE RETURN AIR GRILLE  
SQUARE EXHAUST AIR GRILLE  
SIDEWALL SUPPLY AIR GRILLE OR REGISTER  
RETURN/EXHAUST AIR GRILLE OR REGISTER  
AIR FLOW DIRECTION THRU DOOR GRILLE OR UNDERCUT

AC  
ACF  
ACI  
AD  
ADJ  
ADJ  
AL  
ALIGN  
ALIGN  
APPROX  
ARCH  
ARCH

AIR CONDITIONING  
AIR CURTAIN FAN  
AIR QUALITY  
AIR QUALITIES ACT  
AREA DRAIN  
ADJACENT, ADJUST, ADJUSTABLE, ADJUSTMENT  
ABOVE FINISHED FLOOR  
ACOUSTIC UNED  
ALIGNMENT  
ACCESS PANEL  
APPROXIMATELY  
ARCHITECTURAL

|   |                       |
|---|-----------------------|
| f | CUBIC FEET PER MINUTE |
| 1 | CENTER LINE           |
| ø | ROUND DUCT INDICATOR  |

BACKCRAFT DAMPER  
BDD  
BELOW FINISH FLOOR  
BHP  
BRAKE HORSEPOWER  
BLDG  
BUILDING  
BOTTOM OF DUCT  
BOD  
BOTTOM OF PIPE  
BOP  
BACKFLOW PREVENTION DEVICE  
RPD

|  |   |
|--|---|
|  | <p>DUCT (FIRST FIGURE DENOTES VIEW SHOWN)</p> <p>DUCTLINE DUCTWORK INDICATES DUCT WITH VIEW DIMENSION LESS THAN 12</p> <p>SUPPLY ON EXHAUST TAKEOFF</p> |
|  | <p>SUPPLY DUCT TURNING UPWARD, UP</p>   |
|  | <p>SUPPLY DUCT TURNING AWAY</p>   |
|  | <p>EXHAUST DUCT TURNING UPWARD, UP</p>   |
|  | <p>EXHAUST DUCT TURNING AWAY</p>   |
|  | <p>ROUND DUCT TURNING UPWARD, UP</p>   |
|  | <p>ROUND DUCT TURNING AWAY</p>   |
|  | <p>CONICAL WYE</p>   |
|  | <p>CONICAL TFF</p>   |

[illegible]

MOTORIZED DAMPER (D)

FIRE DAMPER (F)

3-WAY SUPPLY DIFFUSER

2-WAY CORNER SUPPLY DIFFUSER

1-WAY SUPPLY DIFFUSER

DOUBLE LINE UNED DUCT/ACQUIS DUCT

SINGLE LINE UNED DUCT/ACQUIS DUCT

RECTANGULAR 90° ELBOW W/ TURNING VANES

RECTANGLE TO ROUND FITTING

SOUND ATTENUATOR

ACCESS DOORS

FLEXIBLE DUCT

THERMOSTAT AIR TEMPERATURE SENSOR

THERMOSTAT ROOM TEMPERATURE SENSICABLE

DUCT SMOKE DETECTOR

DIFFERENTIAL PRESSURE TRANSDUCER

ROUND SUPPLY AIR DIFFUSER

ROUND BLANK OFF

ROUND BLANK OFF WITH


|      |                          |     |               |
|------|--------------------------|-----|---------------|
| KW   | KILOWATT                 | KWH | KILOWATT HOUR |
| L    | LENGTH                   |     |               |
| LAV  | LEAVING AIR TEMPERATURE  |     |               |
| LBT  | POUNDS                   |     |               |
| LBS  | POUNDS                   |     |               |
| LFT  | LEAVING FOOT             |     |               |
| LVG  | LEAVING                  |     |               |
| MA   | MAKED AIR                |     |               |
| MB   | MINI, WITH/THROUGH       |     |               |
| MCA  | MINIMUM CIRCUIT CAPACITY |     |               |
| MD   | MINIMUM DAMPER           |     |               |
| MECH | MECHANICAL               |     |               |
| MFR  | MANUFACTURER             |     |               |
| NIN  | MINIMUM INBUILT          |     |               |
| NFC  | NON-FRAME CONSTRUCTION   |     |               |
| NOD  | MOTOR OPERATED DAMPER    |     |               |
| MTD  | MOUNTED                  |     |               |

|        |                             |
|--------|-----------------------------|
| QAC    | OUTDOOR AIR CONDITIONER     |
| QAT    | OUTDOOR AIR TERMINAL        |
| QD     | OUTSIDE DIAMETER            |
| QO     | OVERALL DIAMETER            |
| QSA    | OVERFLOW ROOF DRAIN         |
|        | OUTSIDE AIR                 |
| P      | PUMP                        |
| PD     | PRESSURE DROP, PT DRAIN     |
| PH     | PHASE                       |
| PI     | POINT OF CONNECTION         |
| PG     | PRELIMINARY                 |
| PREL   | PRESSURE                    |
| PRV    | PRESSURE REDUCING VALVE     |
| PS     | POUNDS PER SQUARE INCH      |
| PSIG   | POUNDS PER SQUARE INCH GAGE |
| RA     | RETURN AIR                  |
| RD     | ROOF DRAIN                  |
| RG     | RETURN GRILLE               |
| RECIRC | RECIRCULATING               |

1. COMPLETE INSTALLATION OF THE MECHANICAL SYSTEM SHALL BE PER THE TELLER TEST ADAPTED TO VARIOUS TYPES OF MECHANICAL SYSTEMS.
2. THE MECHANICAL CONTRACTOR SHALL BE RESPONSIBLE FOR THE PROTECTION OF ALL EXISTING ELECTRICAL ENERGY CODE (VISCUNG) AND ALL ELECTRICAL CODES, INTERNATIONAL CODES AND ALL LOCAL CODES (IPC, EFC, WPA, AND HEALTH CODES AND REGULATIONS) AS ADOPTED BY THE LOCAL JURISDICTIONS.
3. CONTRACTOR SHALL COORDINATE PIPING, GAS AND REGISTER LOCATIONS AND DUCT ROUTING CLEARANCES WITH THE STRUCTURAL, REFLECTED CEILING AND LIGHTING PLANS.
4. MAKE ACCEPTABLE ACCESS PROVISIONS FOR REMOVAL OF PIPING AND MAINTENANCE FOR ALL INDOOR UNITS. REF. TO MANUFACTURER'S INSTALLATION GUIDE.
5. ALL CONTROL WIRE AND CONDUCIT SHALL COMPLY WITH THE NATIONAL ELECTRIC CODE.

7. THE LOCATIONS OF ALL SHEETS SHOWN ON THE DRAWINGS OR CALLED FOR IN THE DOCUMENTS THAT ARE NECESSARY TO SECURE THE BEST CONDITIONS AND RESULTS SHALL BE DETERMINED IN THE PROJECT SITE CONDITIONS AND SHALL HAVE THE APPROVAL OF THE ENGINEER BEFORE BEING INSTALLED. DO.
8. ALL GAS EQUIPMENT SHALL BE INSTALLED PER THE LISTING, GAS, EFC, AND LOCAL CODES.
9. THE MECHANICAL CONTRACTOR SHALL BE RESPONSIBLE FOR THE PROTECTION OF ALL EXISTING PARTS, WALLS, PIPES AND CONDUIT PENETRATIONS THROUGH INTERFERENCE SHALL

[illegible][illegible]

16. PROVIDE COMPLETE REFRESHMENT OF TIE AND MAINTENANCE FOR ALL ANCHOR INLETS.
17. ALL AIR DISTRIBUTION SUPPLY DUCTS AND RETURN/AIR HANDS SHALL HAVE VOLUME CONTROL DEVICES.
18. ALL DISCHARGE THRU DUCT ELBOWS SHALL BE SMOOTH-ROUNDER OR SQUARE WITH TURNING RADIUS.

[illegible]

- (W5BC) 2018 WASHINGTON STATE BUILDING CODE
- (W5EC) 2018 WASHINGTON STATE ENERGY CODE
- (W5PC) 2018 WASHINGTON STATE PLUMBING CODE
- (W5FGC) 2018 WASHINGTON STATE FUEL GAS CODE



| ELECTRIC WALL HEATER SCHEDULE |       |           |              |     |        |        |       |              |       |
|-------------------------------|-------|-----------|--------------|-----|--------|--------|-------|--------------|-------|
| MARK                          | MANUF | MODEL     | SERVING      | CFM | E.S.P. | VOL/PH | WATTS | WEIGHT (LBS) | NOTES |
| EVH-1                         | KING  | PAW1215-W | Restroom     | -   | -      | 120/1  | 1500  | 8            | 12.3  |
| EVH-2                         | KING  | PAW1215-W | Tool Storage | -   | -      | 120/1  | 1500  | 8            | 12.3  |
| EVH-3                         | KING  | PAW1215-W | Pump Room    | -   | -      | 120/1  | 1500  | 8            | 12.3  |

| INFRARED HEATER SCHEDULE |           |           |            |           |        |        |     |              |         |
|--------------------------|-----------|-----------|------------|-----------|--------|--------|-----|--------------|---------|
| MARK                     | MANUF     | MODEL     | SERVING    | INPUT MBH | OUTPUT | VOL/PH | MCA | WEIGHT (LBS) | NOTES   |
| RH-1                     | SPACE-RAY | LTU-75-30 | Shop Bldg. | 75        | N/A    | 120/1  | 2.6 | 250          | 1.2,3,4 |

| PROPELLER FAN SCHEDULE (BASIS OF DESIGN) |       |        |                  |            |          |        |      |              |       |
|------------------------------------------|-------|--------|------------------|------------|----------|--------|------|--------------|-------|
| MARK                                     | MANUF | MODEL  | SERVING          | BLADE SIZE | MOTOR HP | VOL/PH | MCA  | WEIGHT (LBS) | NOTES |
| PF-1                                     | BAF   | PRB-20 | ASSEMBLY STORAGE | 20 FT      | 2.0      | 480/3  | 10.0 | 290          | 1.2   |

| EXHAUST FAN SCHEDULE |                |           |          |      |         |         |       |                 |              |
|----------------------|----------------|-----------|----------|------|---------|---------|-------|-----------------|--------------|
| TAG                  | MANUFACTURER   | SERVING   | CAPACITY | CFM  | VOLTAGE | AMPS/HP | WATTS | DIMENSIONS      | WEIGHT: EFF. |
| EF-1                 | Phasix FV-ONE1 | Pump Room | 4000     | 4000 | 460/3ph | 0.15    | 815   | 34 1/4 X 34 1/4 | 165          |
| EF-2                 | Phasix FV-ONE1 | Office    | 4000     | 4000 | 460/3ph | 0.15    | 815   | N/A             | N/A          |

| EXHAUST EXTRACTION SCHEDULE |                     |         |            |     |         |         |       |                   |              |
|-----------------------------|---------------------|---------|------------|-----|---------|---------|-------|-------------------|--------------|
| TAG                         | MANUFACTURER        | SERVING | CAPACITY   | CFM | VOLTAGE | AMPS/HP | WATTS | DIMENSIONS        | WEIGHT: EFF. |
| HRF-1                       | FUME-A-VENT HRF-1.3 | BUS BAY | 6" EXHAUST | 770 | 460/3ph | TBD/1   | N/A   | 18 1/2" X 18 1/2" | 54           |

| AIR COMPRESSOR (IAC) SCHEDULE |                 |          |                       |            |            |                 |        |                   |         |
|-------------------------------|-----------------|----------|-----------------------|------------|------------|-----------------|--------|-------------------|---------|
| MARK                          | MANUFACTURER    | CAPACITY | COOLING AND INLET AIR | COMPRESSOR | MOTOR DATA | ELECTRICAL DATA | WEIGHT | SOUND POWER (dBA) | REMARKS |
| IAC-3                         | Rogers K-30-150 | 30       | 79                    | 79         | 12.5       | 30              | 3600   | 4600              | 51      |



Grande West:  
Shop Bldg.  
Ferndale, Wa

Date: 06/16/2021



M-2


© COPYRIGHT 2021



| LOUVER SCHEDULE |                     |               |            |       |           |            |       |  |  |
|-----------------|---------------------|---------------|------------|-------|-----------|------------|-------|--|--|
| TAG             | MANUFACTURER        | SERVING       | FREE AREA  | DEPTH | TYPE      | DIMENSIONS | NOTES |  |  |
| L1              | WARMING AIR / LE-21 | PUMP ROOM I/A | 8.24 SQ FT | 4"    | BOX FRAME | 48" X 48"  | 1.3   |  |  |
| L2              | WARMING AIR / LE-21 | PUMP ROOM I/A | 8.24 SQ FT | 4"    | BOX FRAME | 48" X 48"  | 2.3   |  |  |

| OUTSIDE AIR CALCULATIONS |              |             |                  |            |                 |            |                 |            |                 |
|--------------------------|--------------|-------------|------------------|------------|-----------------|------------|-----------------|------------|-----------------|





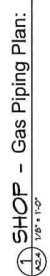

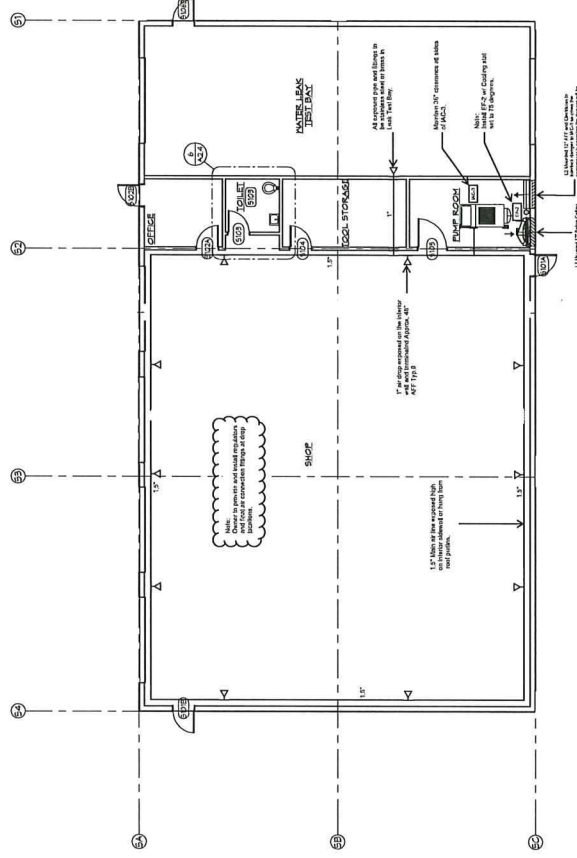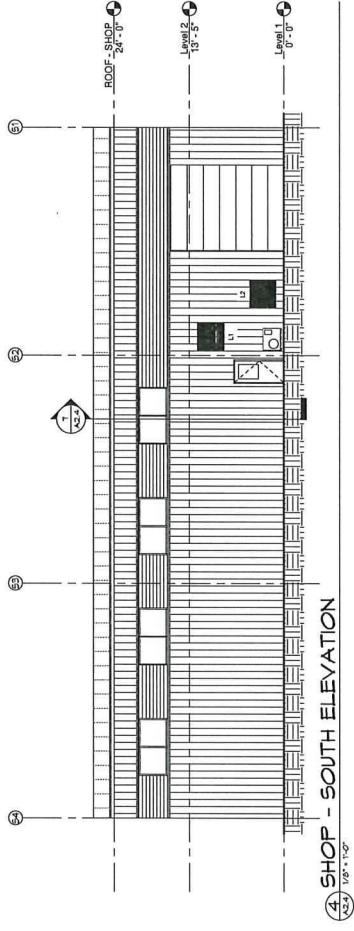

1 SHOP - Air Compressor Plan:






Date: 04/19/2023

Grande West:  
Shop Bldg.  
Ferndale, Wa

LYNDEN SHEET METAL INC.  
**WSM**

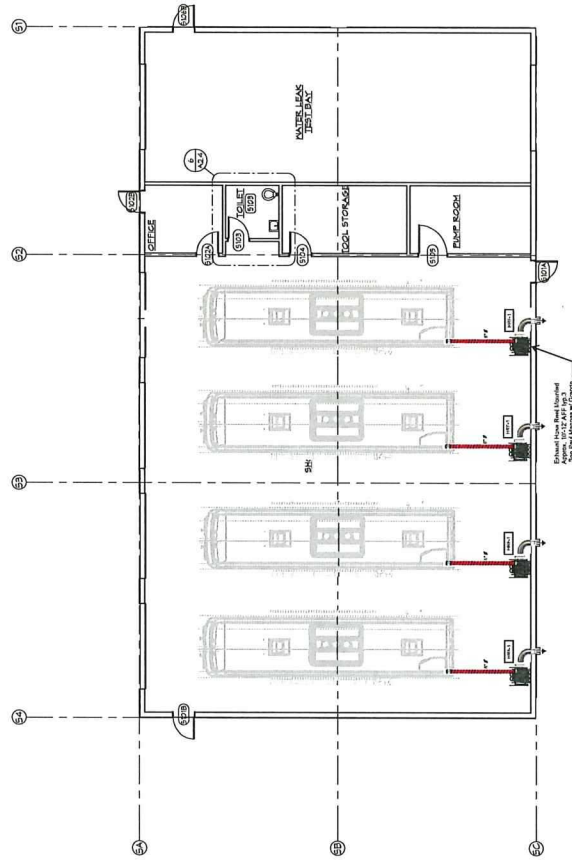

1 SHOP - Exhaust Extraction System:

1/8" = 1'-0"

## GENERAL NOTES

- [illegible]


**SHEET INDEX**

|     |                                |
|-----|--------------------------------|
| E10 | COVER SHEET                    |
| E11 | SITE PLAN                      |
| E12 | SITE LIGHTING PLAN             |
| E13 | REG.                           |
| E14 | LIGHTING PLAN - NORTH          |
| E15 | LIGHTING PLAN - SOUTH          |
| E16 | ENLARGED LIGHTING PLANS        |
| E17 | ENLARGED LIGHTING PLANS        |
| E18 | POWER PLAN - NORTH             |
| E19 | POWER PLAN - SOUTH             |
| E20 | ENLARGED POWER PLANS           |
| E21 | ENLARGED POWER PLANS           |
| E22 | POWER PLANS - EQUIPMENT LIST   |
| E23 | OUT BUILDING ELECTRICAL PLAN   |
| E24 | ONE-LINE DIAGRAM, LOAD SUMMARY |

### SYMBOL LEGEND

[illegible]

## ELECTRICAL ABBREVIATIONS

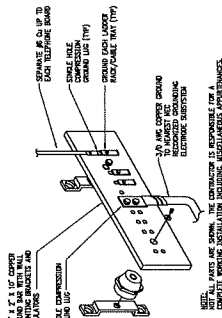[illegible]

## GROUND BAR DETAIL

## IGHTING CONTROL SEQUENCE

[illegible]


2. THE EXACT QUANTITY OF ROOM CONTROLLERS SHALL BE DETERMINED BY THE LIGHTING CONTROLS SUPPLIER TO MEET THE DESIGN INTENT.

| LIGHTING FIXTURE SCHEDULE            |          |
|--------------------------------------|----------|
| ITEM                                 | QUANTITY |
| 1. 4' x 8' Fluorescent Fixture       | 1        |

[illegible]

## HVAC EQUIPMENT CONNECTION SCHEDULE - SMALL UNIT

| EQUIPMENT |         | CONNECTION TYPE |     |    |     | FEDER |            |
|-----------|---------|-----------------|-----|----|-----|-------|------------|
| LOG       | LOG TAG | IN              | OUT | IN | OUT | CONC  | AMB COL    |
| 00-02     | 00-1    | 1               | 1   | 1  | 1   | -     | 00-02-0000 |

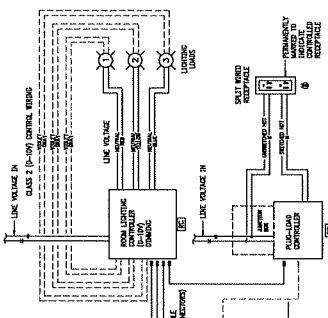

TYPICAL LIGHTING/PLUG-LOAD CONTROL [KE]

SCALE: NOT TO SCALE

PERMIT SET, 6/18/21

REVISIONS  
1. 06/10/2017  
2. 06/10/2017  
PACIFIC FERN  
BUSINESS PARK  
GRANDE WEST


DESIGN  
DEVELOPMENT

25-Nov-21


| NO. | DATE      | ISSUE              |
|-----|-----------|--------------------|
| 1   | 25-Nov-21 | DESIGN DEVELOPMENT |

ELECTRICAL  
SITE PLAN

| NO. | DATE      | ISSUE              |
|-----|-----------|--------------------|
| 1   | 25-Nov-21 | DESIGN DEVELOPMENT |


E1.0

DETAIL NOTES  
1. SEE ELECTRICAL SPECIFICATIONS FOR ALL ELECTRICAL REQUIREMENTS.  
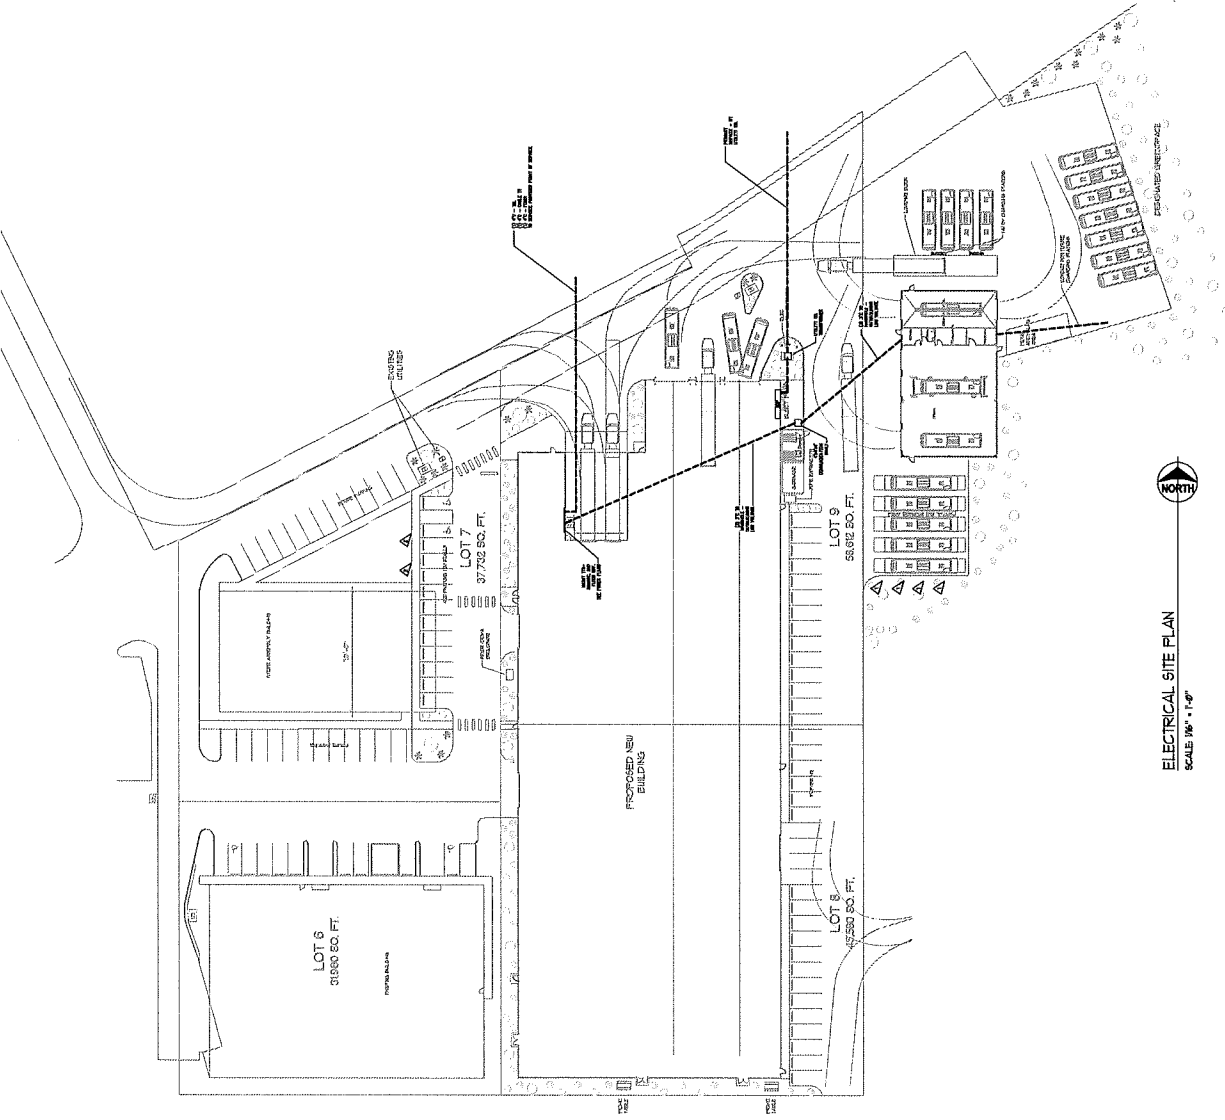

ELECTRICAL SITE PLAN  

PRINT SET, 6/18/21

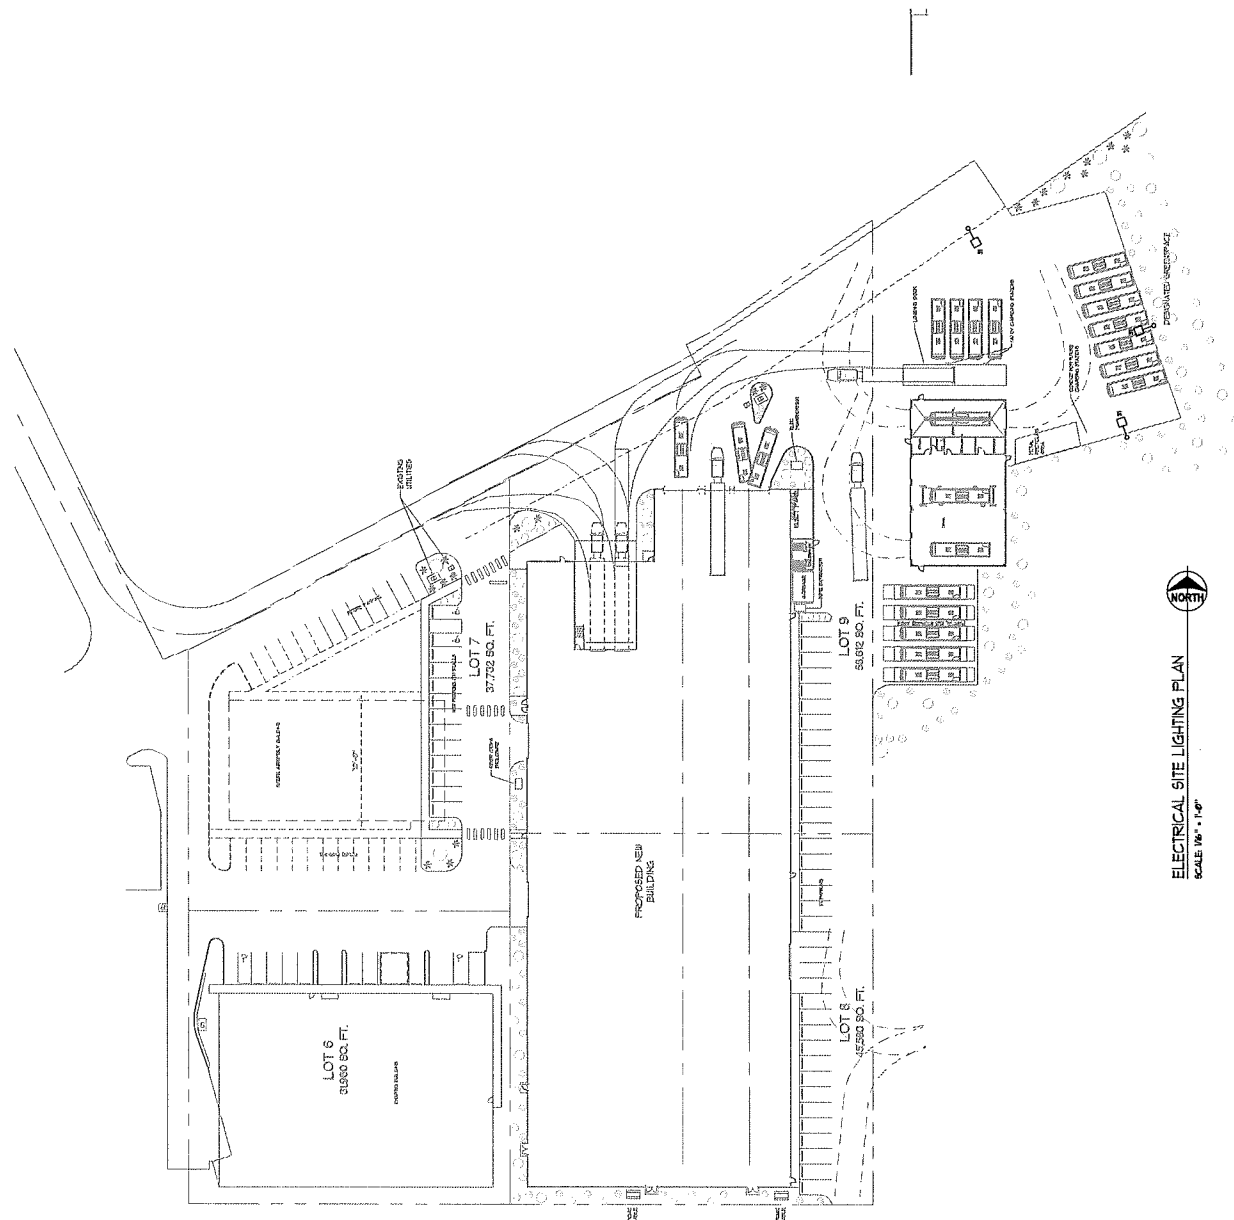

ELECTRICAL SITE LIGHTING PLAN  

PERMIT SET, 6/18/21




[illegible]

WASHINGTON STATE ENERGY CODE  
SCALE: NONE


| NO | DATE      | ISSUE     |
|----|-----------|-----------|
| 1  | 25-May-21 | ISSUE     |
| 2  |           | REVISIONS |
| 3  |           |           |
| 4  |           |           |
| 5  |           |           |
| 6  |           |           |
| 7  |           |           |
| 8  |           |           |
| 9  |           |           |
| 10 |           |           |

ELECTRICAL  
PLAN -  
OUT  
BUILDING

FRONT SET, 6/18/21

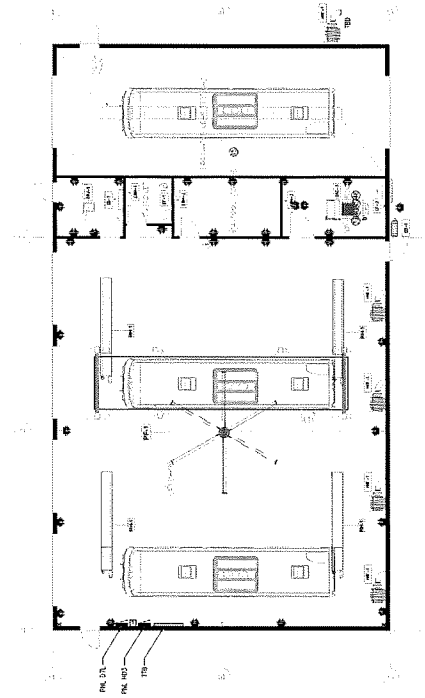

POWER PLAN - OUTBUILDING  
SCALE 1/8" = 1'-0"

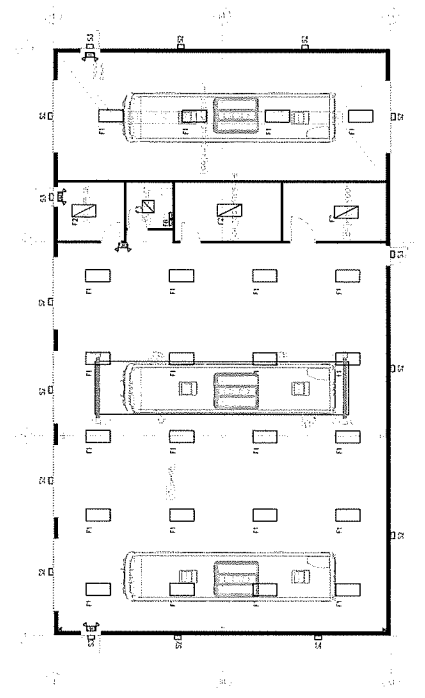

LIGHTING PLAN - OUTBUILDING  
SCALE 1/8" = 1'-0"