


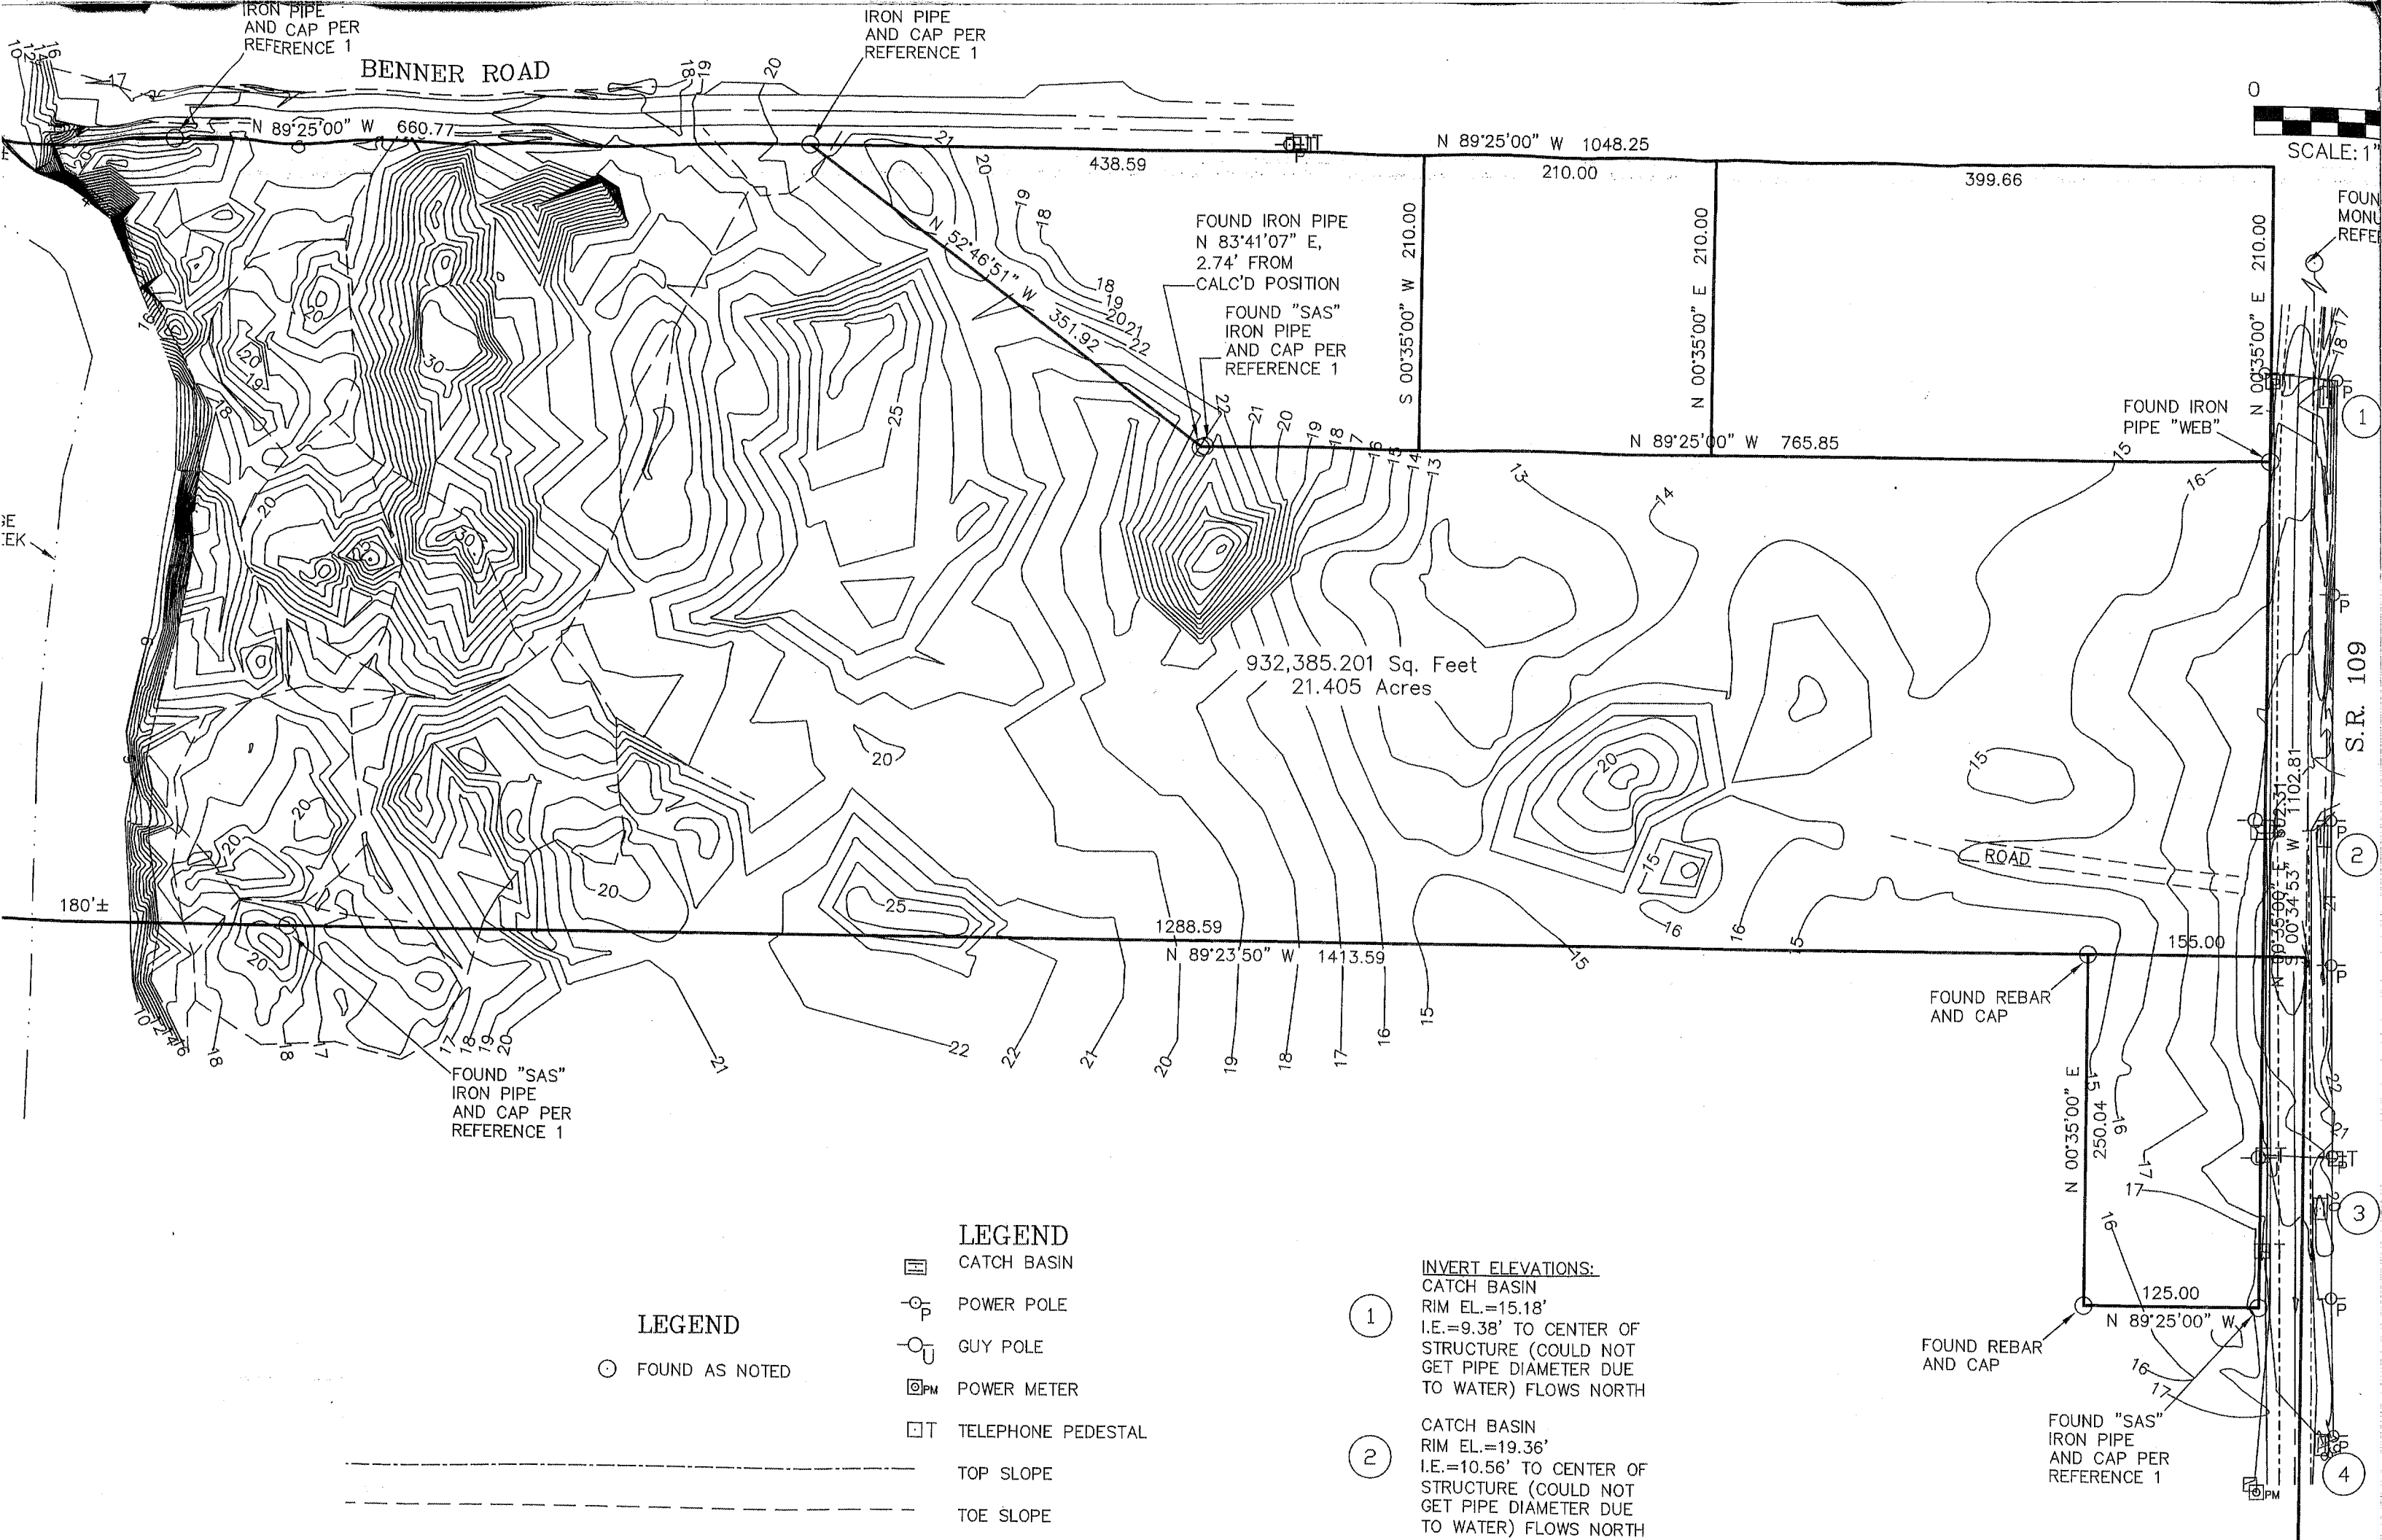

IRON PIPE
AND CAP PER
REFERENCE 1

BENNER ROAD

IRON PIPE
AND CAP PER
REFERENCE 1

0
SCALE: 1" = 100'

FOUND
MONU
REFER

FOUND IRON PIPE
N 83°41'07" E,
2.74' FROM
CALC'D POSITION
FOUND "SAS"
IRON PIPE
AND CAP PER
REFERENCE 1

FOUND IRON
PIPE "WEB"

932,385.201 Sq. Feet
21.405 Acres

ROAD

FOUND "SAS"
IRON PIPE
AND CAP PER
REFERENCE 1

FOUND REBAR
AND CAP

FOUND REBAR
AND CAP

FOUND "SAS"
IRON PIPE
AND CAP PER
REFERENCE 1

LEGEND

○ FOUND AS NOTED

LEGEND

▢ CATCH BASIN

⊙ POWER POLE

⊙ GUY POLE

⊙ PM POWER METER

⊙ T TELEPHONE PEDESTAL

--- TOP SLOPE

--- TOE SLOPE

INVERT ELEVATIONS:

CATCH BASIN
RIM EL.=15.18'
I.E.=9.38' TO CENTER OF
STRUCTURE (COULD NOT
GET PIPE DIAMETER DUE
TO WATER) FLOWS NORTH

CATCH BASIN
RIM EL.=19.36'
I.E.=10.56' TO CENTER OF
STRUCTURE (COULD NOT
GET PIPE DIAMETER DUE
TO WATER) FLOWS NORTH