




DICKEY ROAD MINI STORAGE EXHIBIT MAP

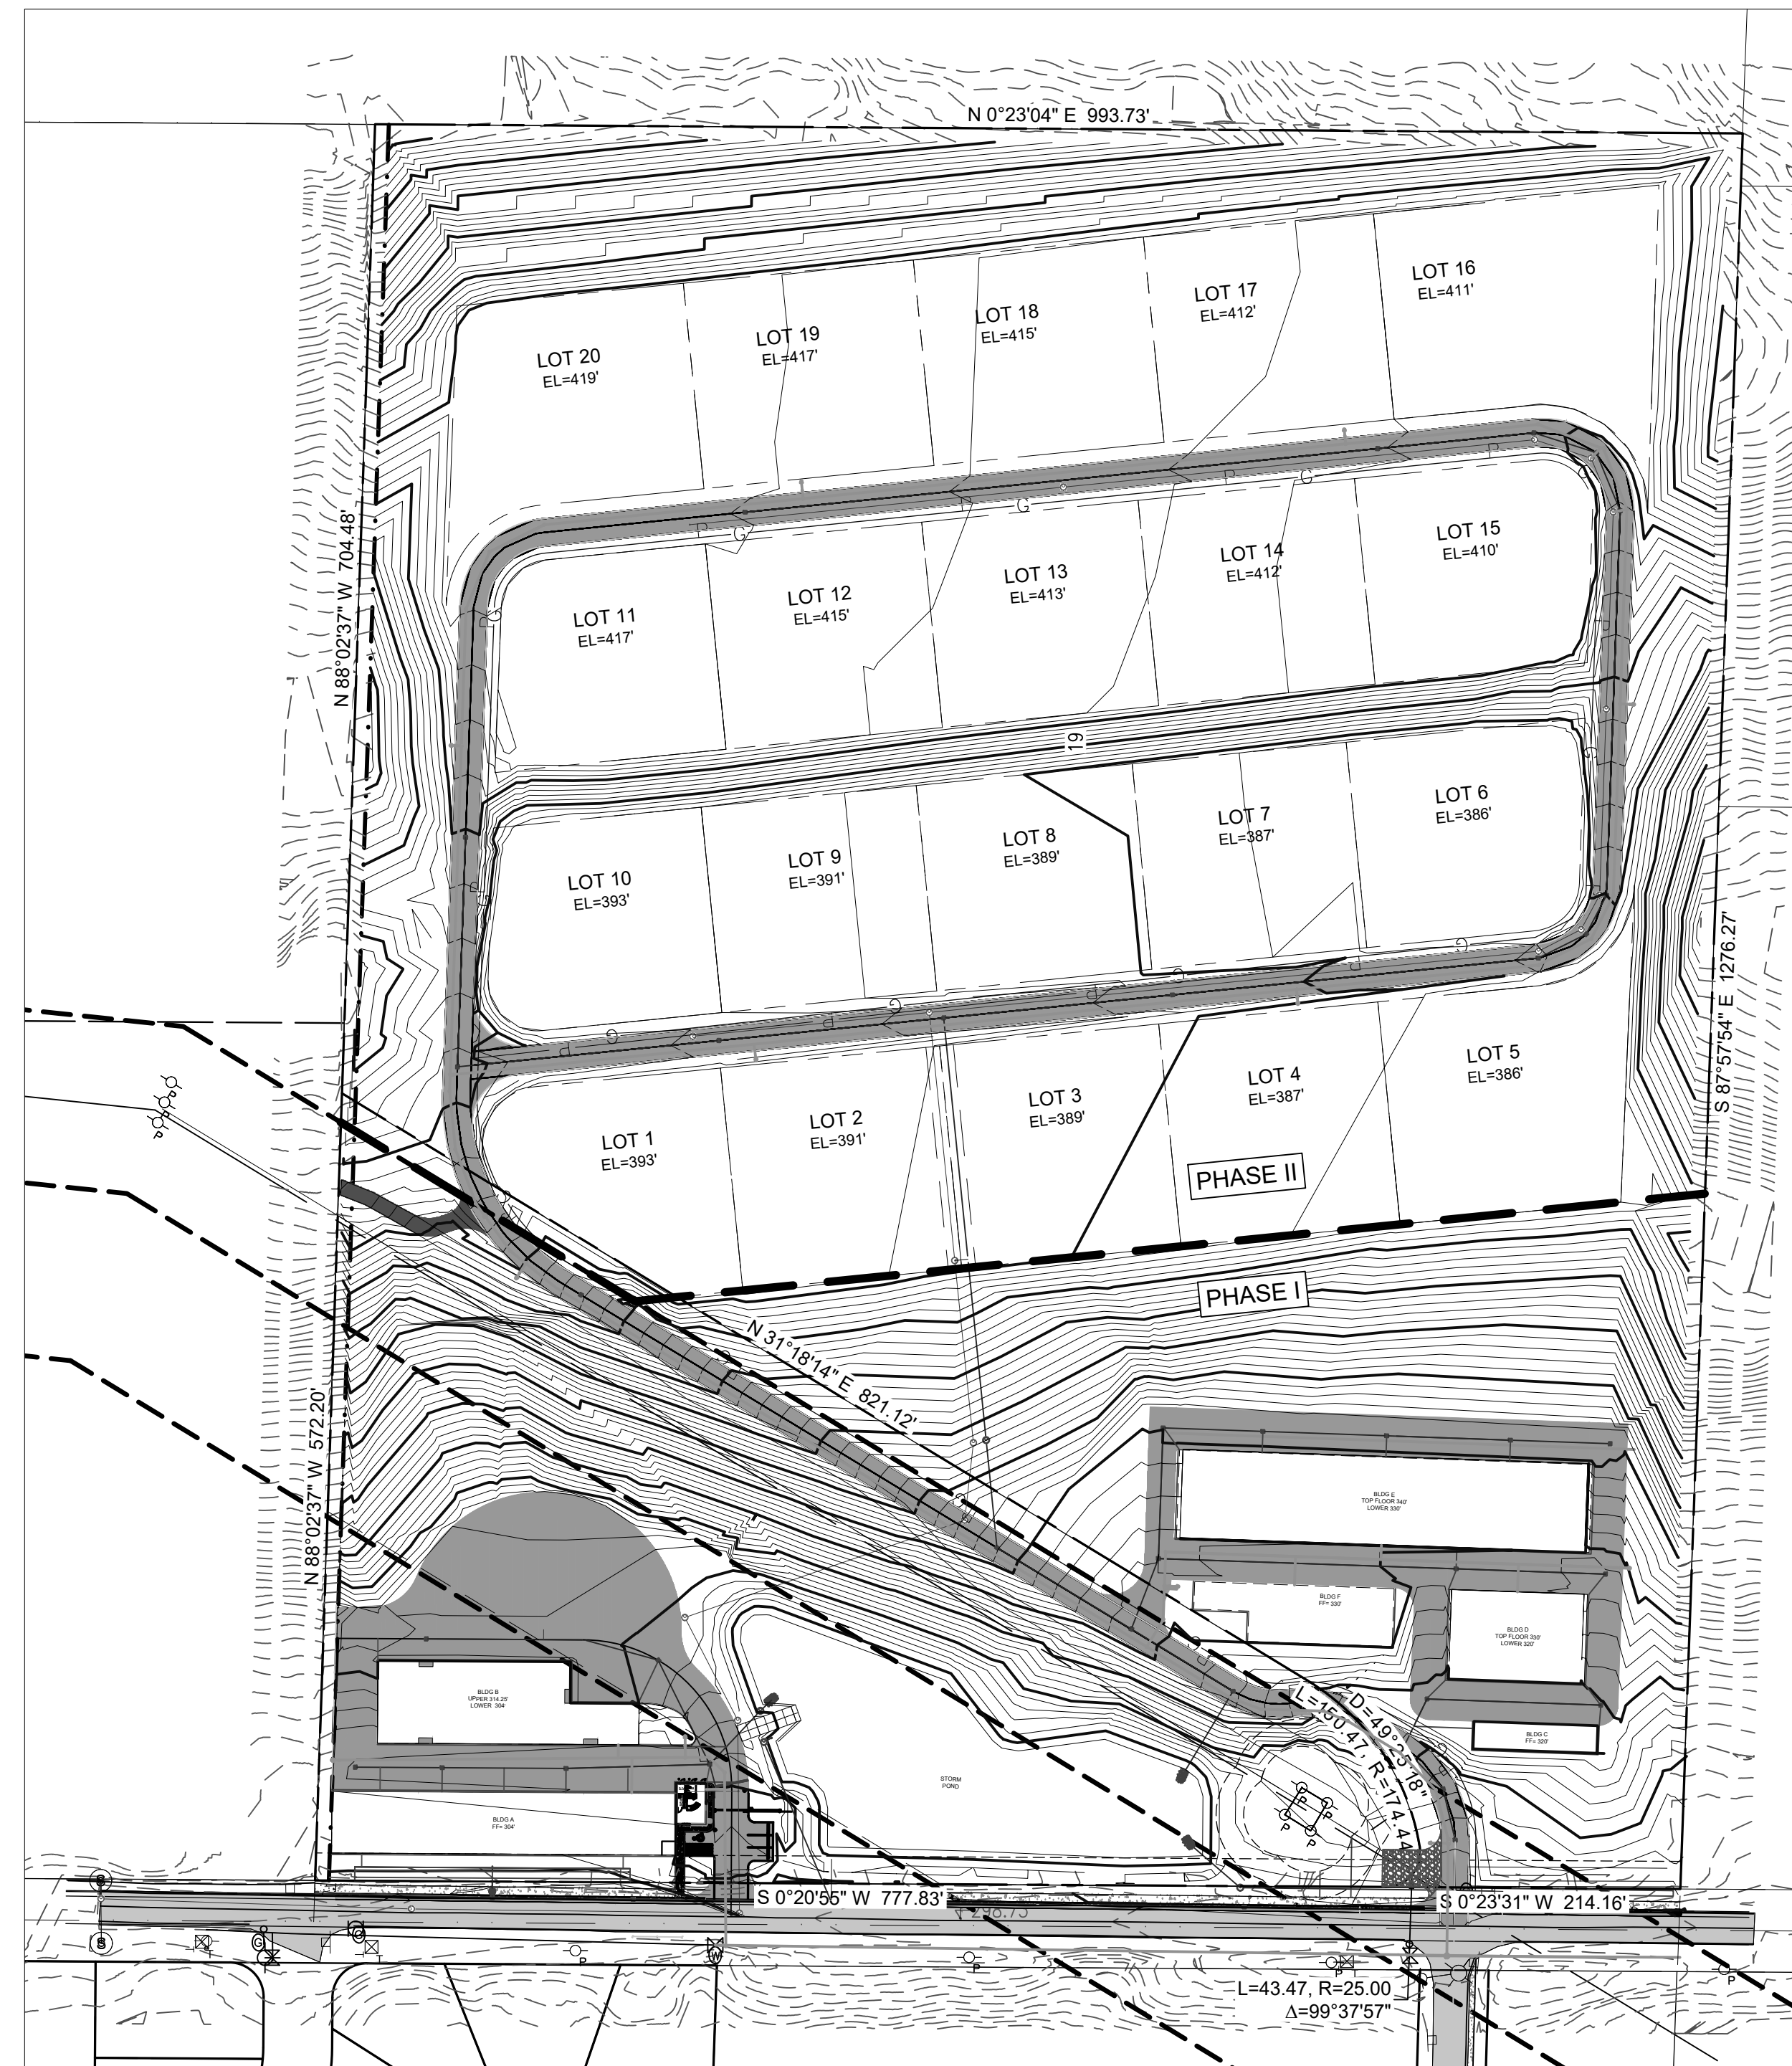

Dickey Rd Phased Areas:

Phase I = 465,105 sq ft
10.68 Acres

Phase II = 801,528 sq ft
18.40 Acres

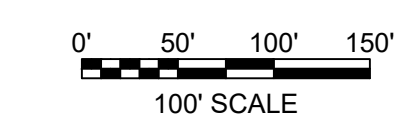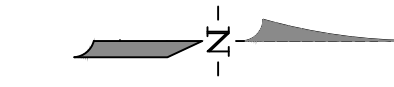


File: X:\WSE\Public\Projects\Active\3300\3385 - Dickey Road Mini Storage\Design\2025 - Final Drawings\3385 - EXHIBIT MAP.dwg Layout: EXHIBIT MAP - PHASED AREAS Date: 02-19-2026 @ 06:28 LogIn: andrew@wsengineering.com

DESIGNED BY	CTB				
DRAWN BY	ATB				
CHECKED BY	CTB				
SEC	18	TWN	20	R	1E
SCALE		REV.	DESCRIPTION	DATE	BY

WSE WestSound Engineering, Inc
ENGINEERING, PLANNING AND SURVEYING

217 S.W. Wilkins Drive
Phone (360) 876-3770
E-mail: wse@wsengineering.com

Port Orchard, Wa. 98366
Fax (360) 876-0439
http://www.wsengineering.com

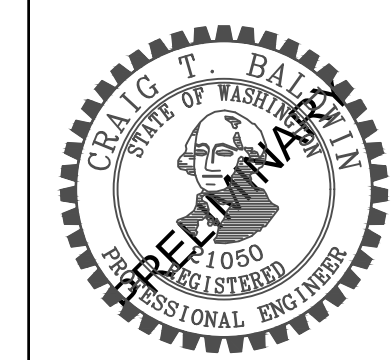

TITLE	DICKEY ROAD MINI STORAGE EXHIBIT MAP
CLIENT	STERLING REAL ESTATE HOLDINGS 9270 PROVIST RD NW SILVERDALE, WA 98383 (360) 340-6220
DATE SEALED	02-18-2026
JOB No.	3385
SHT	1 OF 1 SHTS